


|              |          |
|--------------|----------|
| DATE         |          |
| BY           |          |
| FINAL SURVEY | SURVEYED |
| NOTE BOOK    | PLOTTED  |
| NO.          | TEMPLATE |
|              | AREAS    |
|              | CHECKED  |

|                 |          |
|-----------------|----------|
| DATE            |          |
| BY              |          |
| ORIGINAL SURVEY | SURVEYED |
| NOTE BOOK       | PLOTTED  |
| NO.             | TEMPLATE |
|                 | AREAS    |
|                 | CHECKED  |

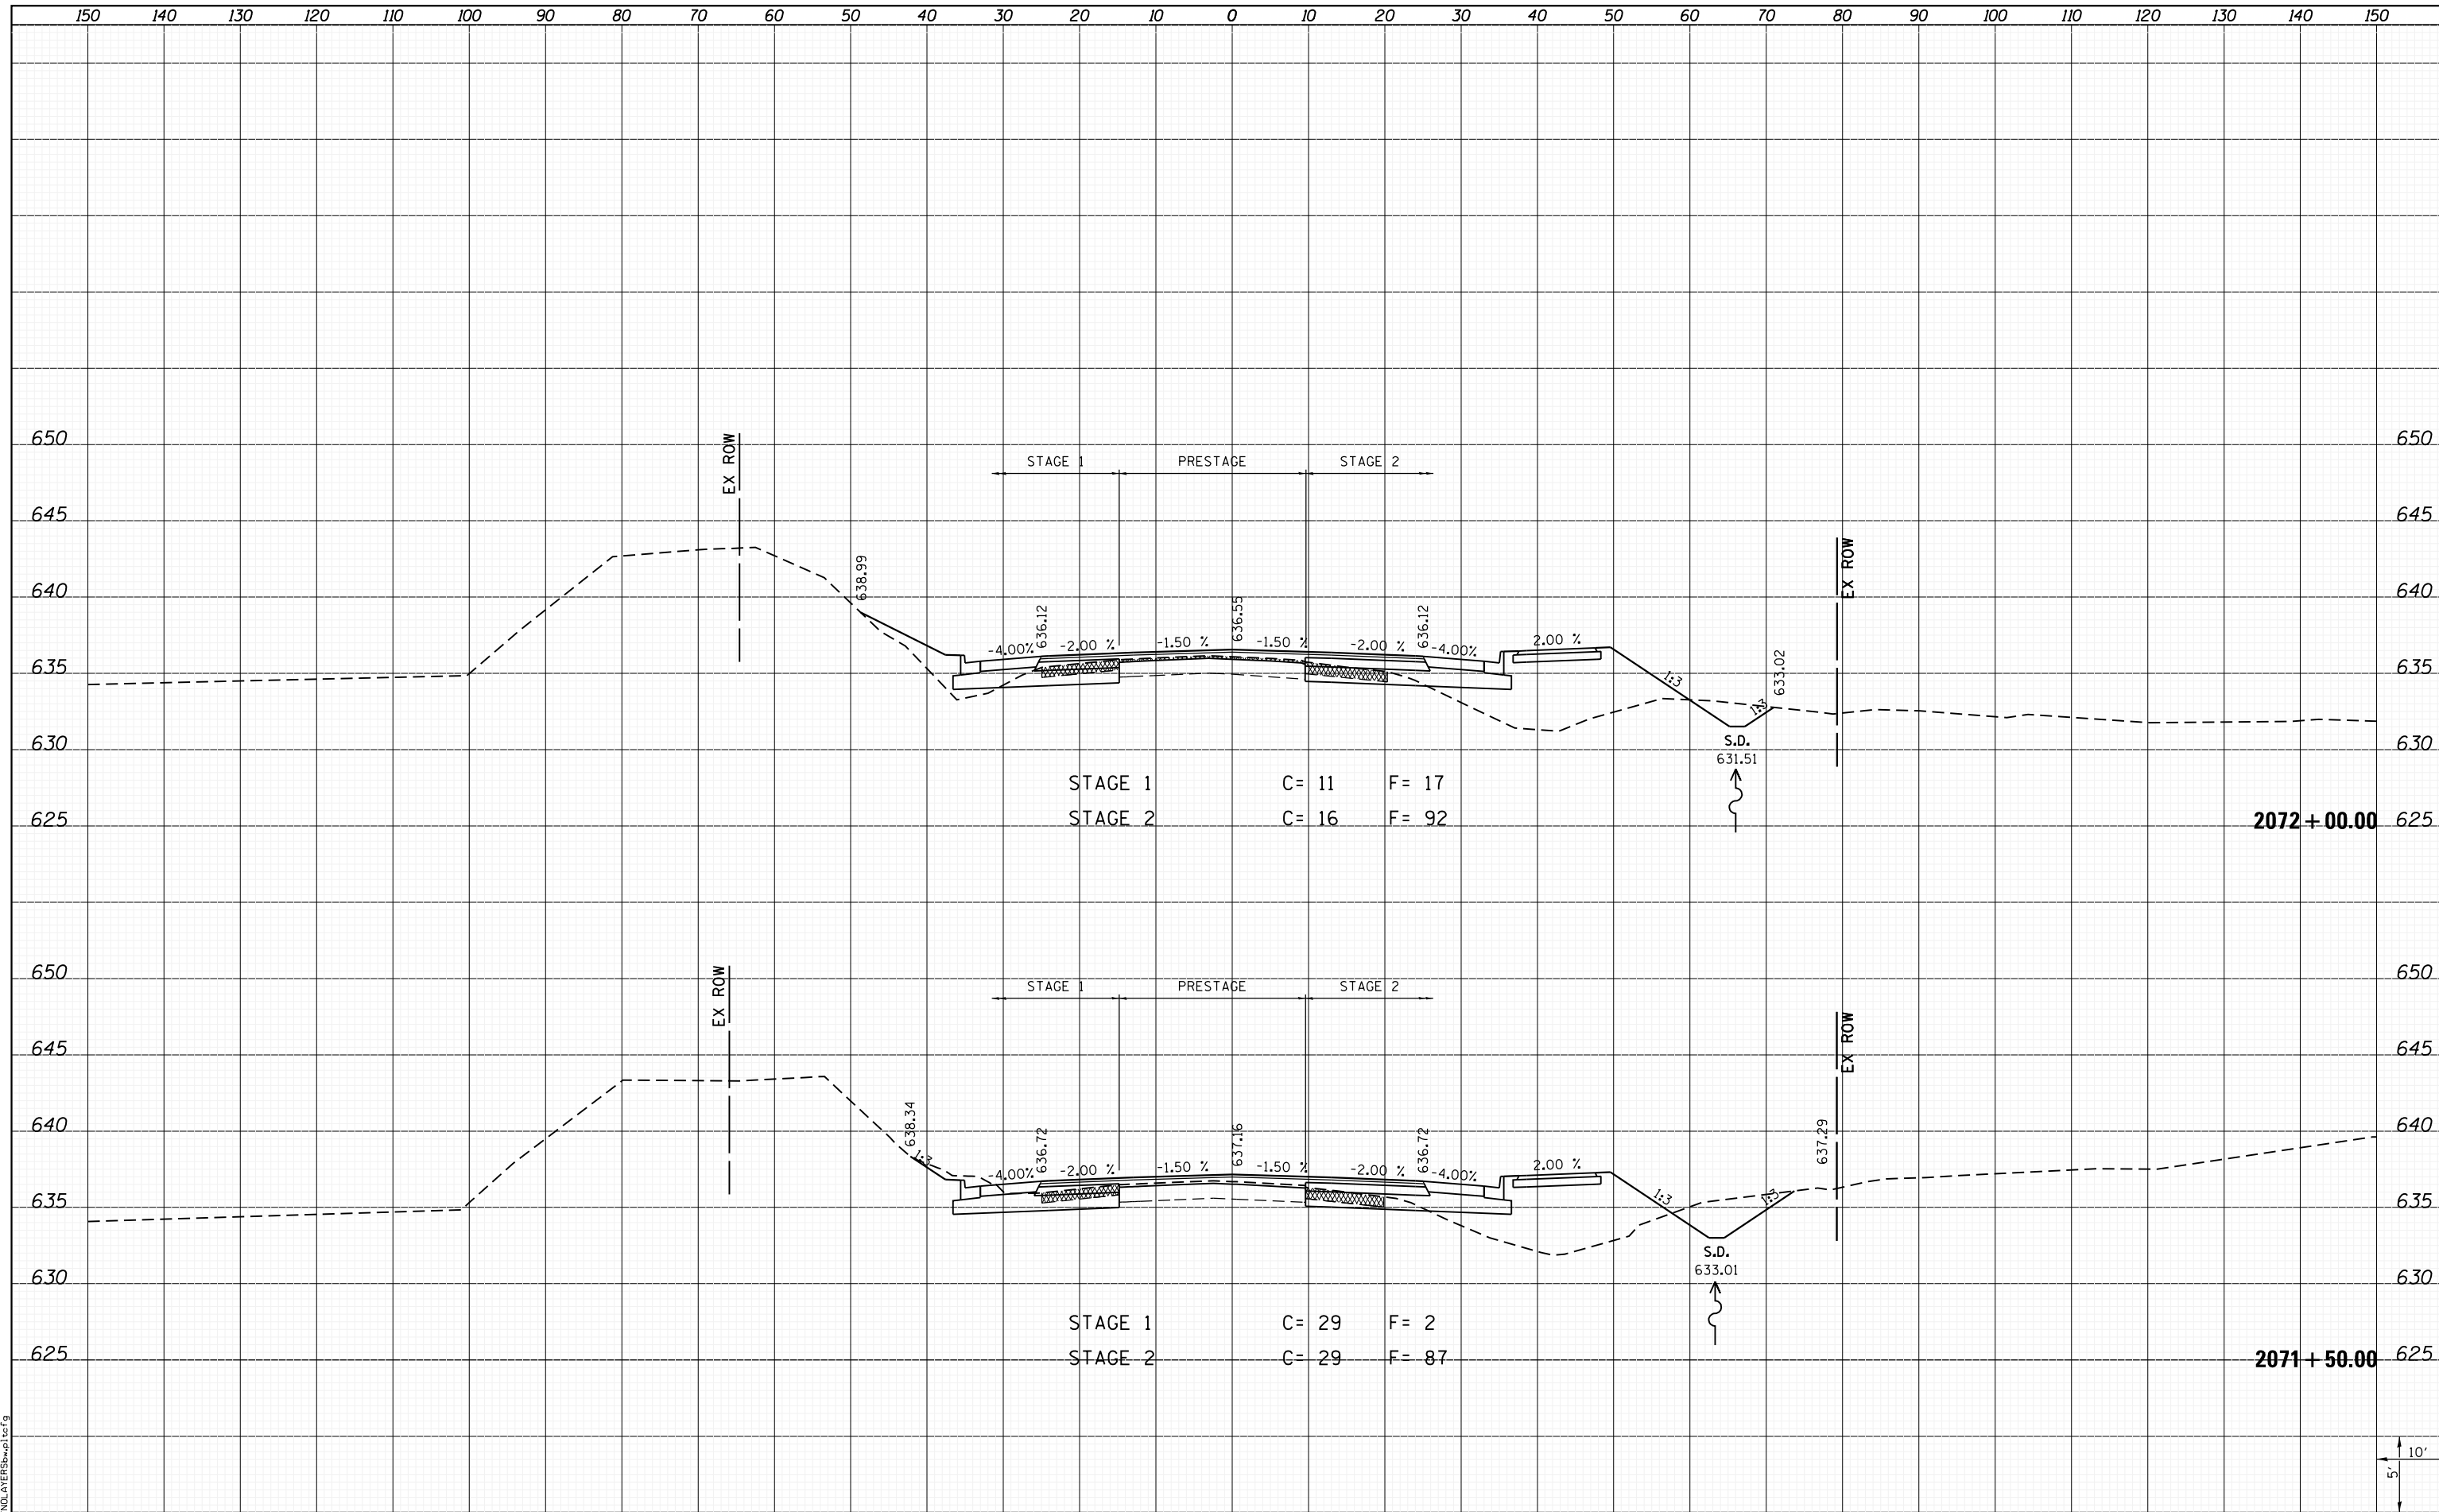

LAST SAVED = 1/25/2013  
 PEN TABLE = 161-hat.rdi  
 PLOT DRIVER = batplotter\$swplotcf9

|              |   |
|--------------|---|
| FILE NAME =  | I:\10011001_Phase II - 76817\Cad\T\Plans\300.08 |
| USER NAME =  | kaklues   |
| DESIGNED -   | REVISIED -                                      |
| DRAWN -      | REVISIED -                                      |
| CHECKED -    | REVISIED -                                      |
| DATE -       | REVISIED -                                      |
| PLOT SCALE = | 20.0000' / in.                                  |
| PLOT DATE =  | 1/25/2013 4:56:43 PM                            |

**STATE OF ILLINOIS  
 DEPARTMENT OF TRANSPORTATION**



**CROSS SECTIONS  
 IL ROUTE 3**

SCALE: SHEET 89 OF 197 SHEETS STA. 2071+50.00 TO STA. 2072+00.00

|                           |          |        |                    |           |
|---------------------------|----------|--------|--------------------|-----------|
| F.A.P. RTE.               | SECTION  | COUNTY | TOTAL SHEETS       | SHEET NO. |
| 312                       | 68-WRS-1 | MONROE | 760                | 575       |
|                           |          |        | CONTRACT NO. 76817 |           |
| ILLINOIS FED. AID PROJECT |          |        |                    |           |

