


DATE	
BY	
FINAL SURVEY	SURVEYED
NOTE BOOK	PLOTTED
NO.	TEMPLATE
	AREAS
	CHECKED

DATE	
BY	
ORIGINAL SURVEY	SURVEYED
NOTE BOOK	PLOTTED
NO.	TEMPLATE
	AREAS
	CHECKED

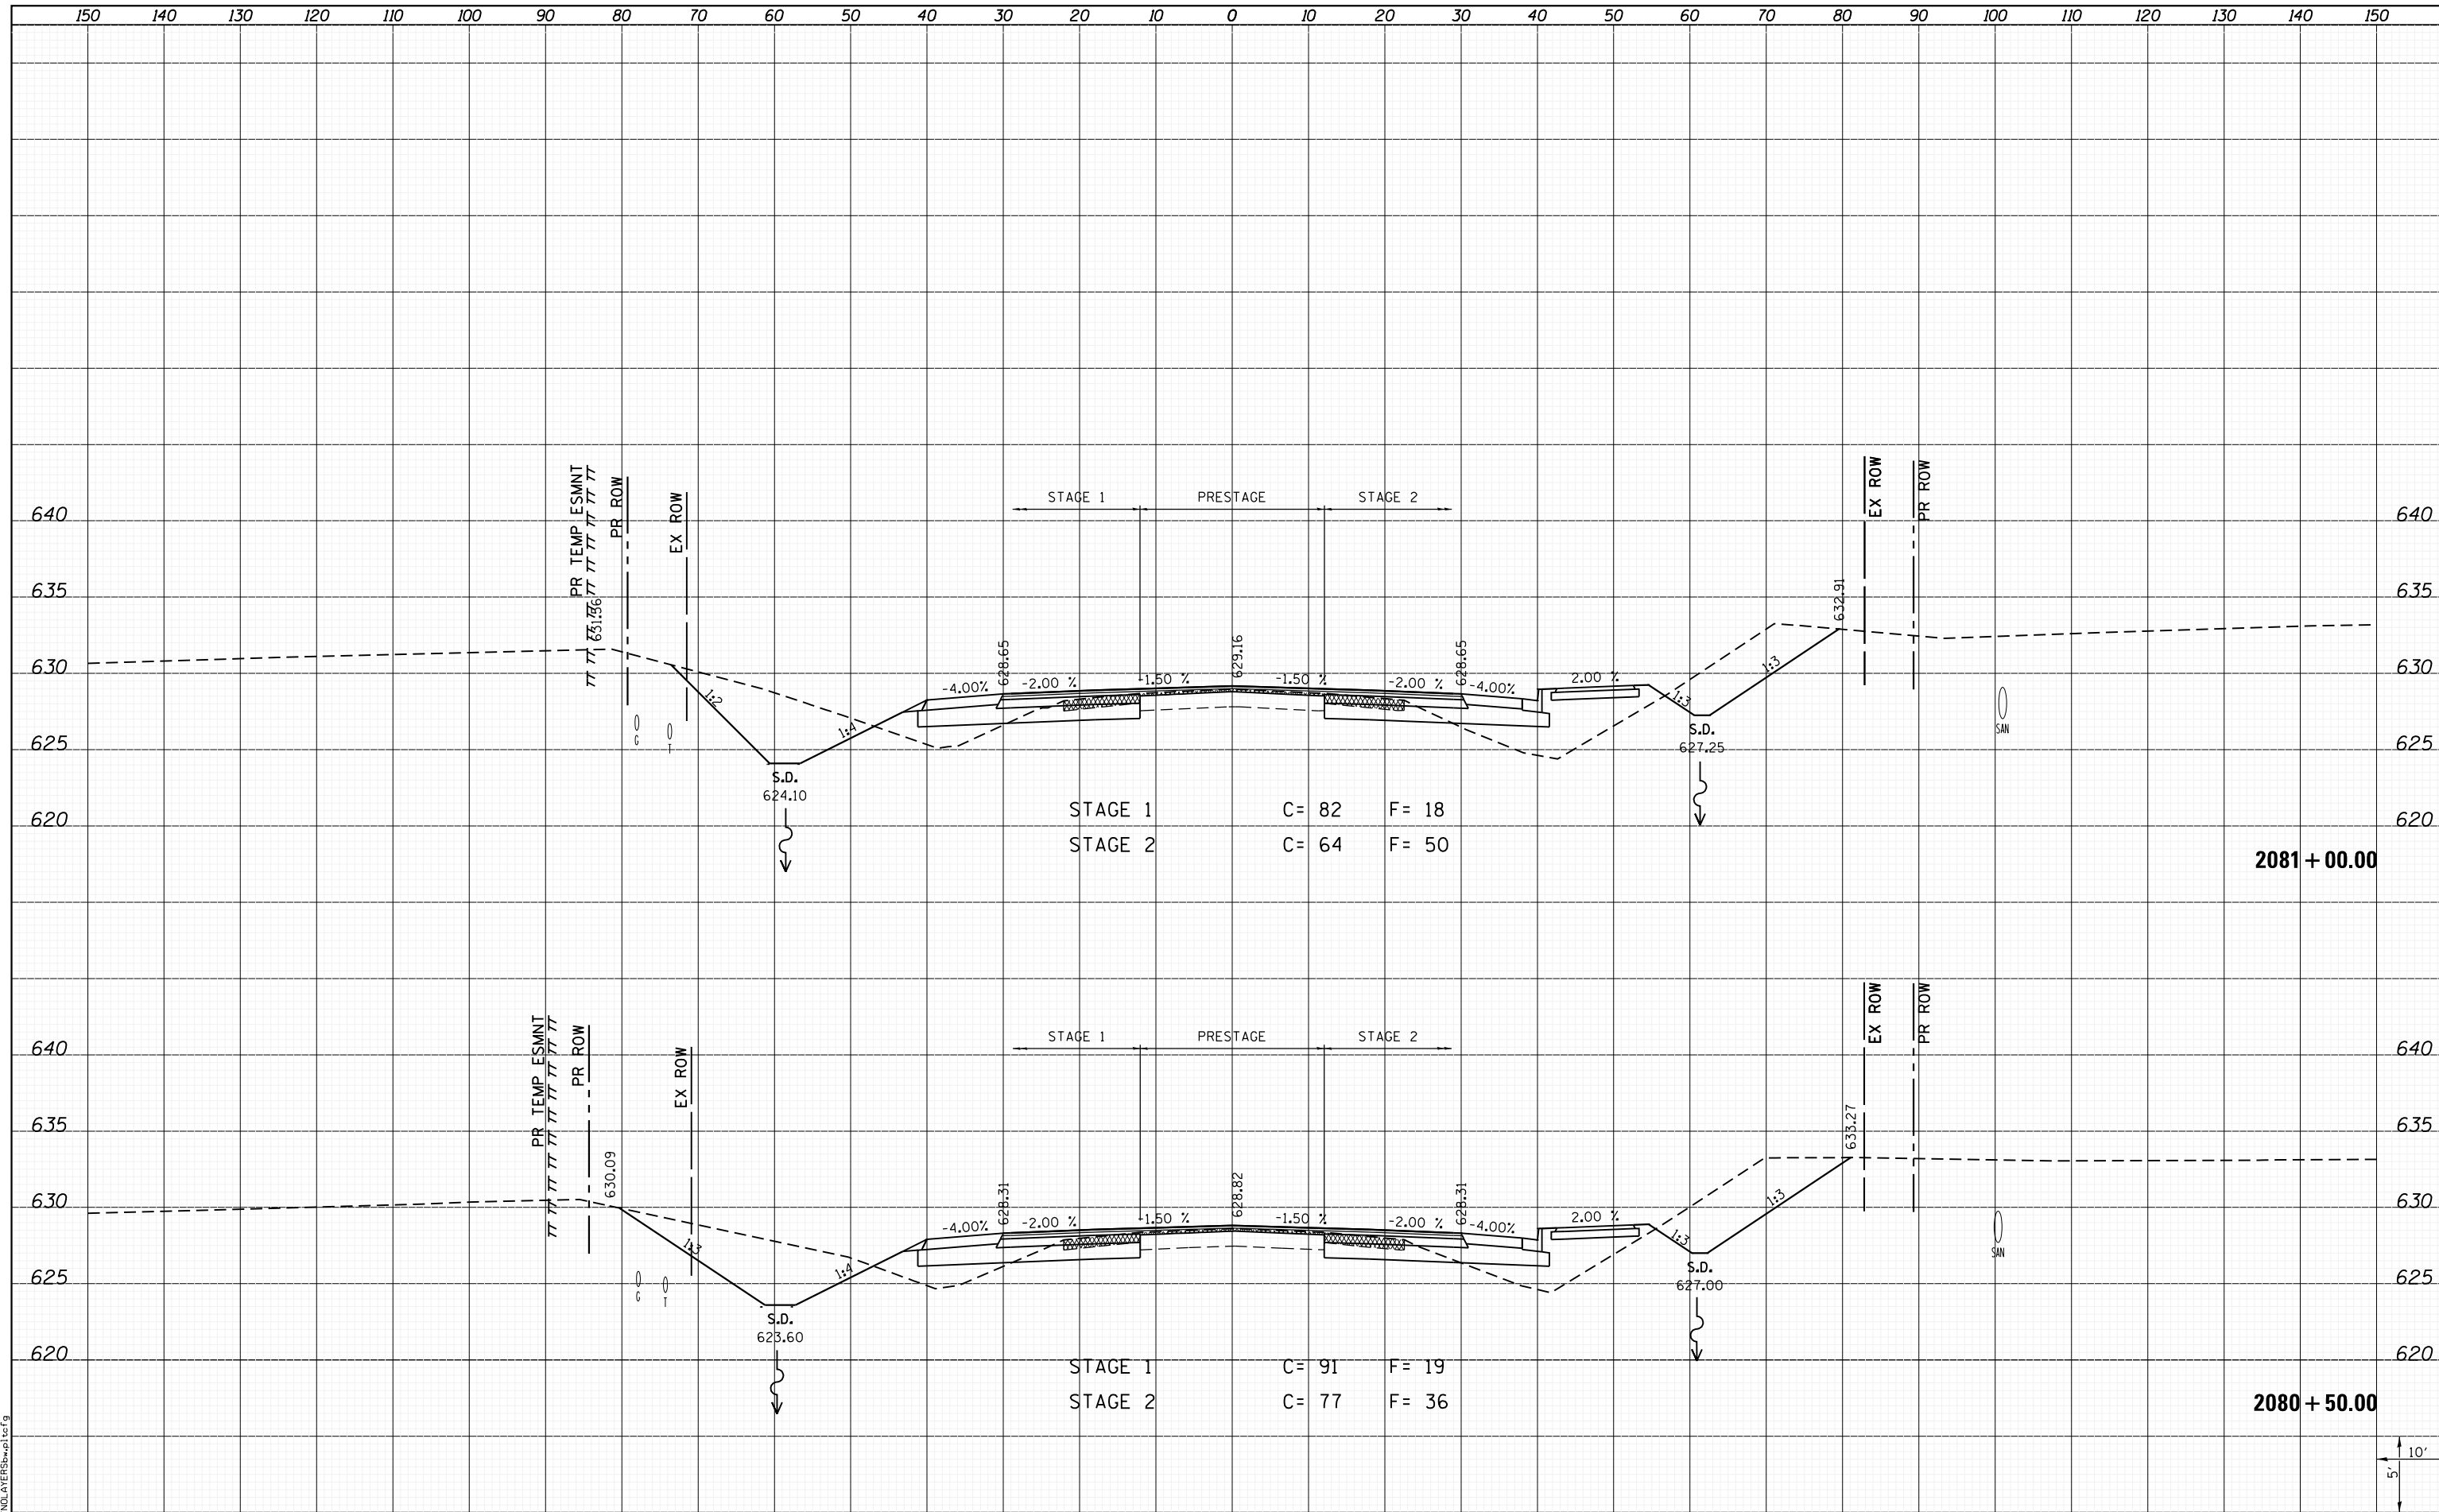


STAGE 1 C = 82 F = 18
 STAGE 2 C = 64 F = 50

STAGE 1 C = 91 F = 19
 STAGE 2 C = 77 F = 36

2081 + 00.00

2080 + 50.00

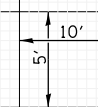

LAST SAVED = 1/25/2013 4:57:37 PM
 PEN TABLE = \\h1-hat\rd1
 PLOT DRIVER = \\h1-hat\rd1

FILE NAME = I:\10011001\Phase II - 76817\Cad\T\Plans\300.08
 USER NAME = kakluos

DESIGNED	-	REVIS	-
DRAWN	-	REVIS	-
CHECKED	-	REVIS	-
DATE	-	REVIS	-

REVIS	-
REVIS	-
REVIS	-
REVIS	-

STATE OF ILLINOIS
 DEPARTMENT OF TRANSPORTATION



SCALE: SHEET 100 OF 197 SHEETS
 STA. 2080+50.00 TO STA. 2081+00.00

CROSS SECTIONS
 IL ROUTE 3

F.A.P. RTE.	SECTION	COUNTY	TOTAL SHEETS	SHEET NO.
312	68-WRS-1	MONROE	760	586
				CONTRACT NO. 76817
ILLINOIS FED. AID PROJECT				