


DATE	
BY	
SURVEYED	
PLOTTED	
TEMPLATE	
AREAS	
CHECKED	
NO.	

DATE	
BY	
SURVEYED	
PLOTTED	
TEMPLATE	
AREAS	
CHECKED	
NO.	

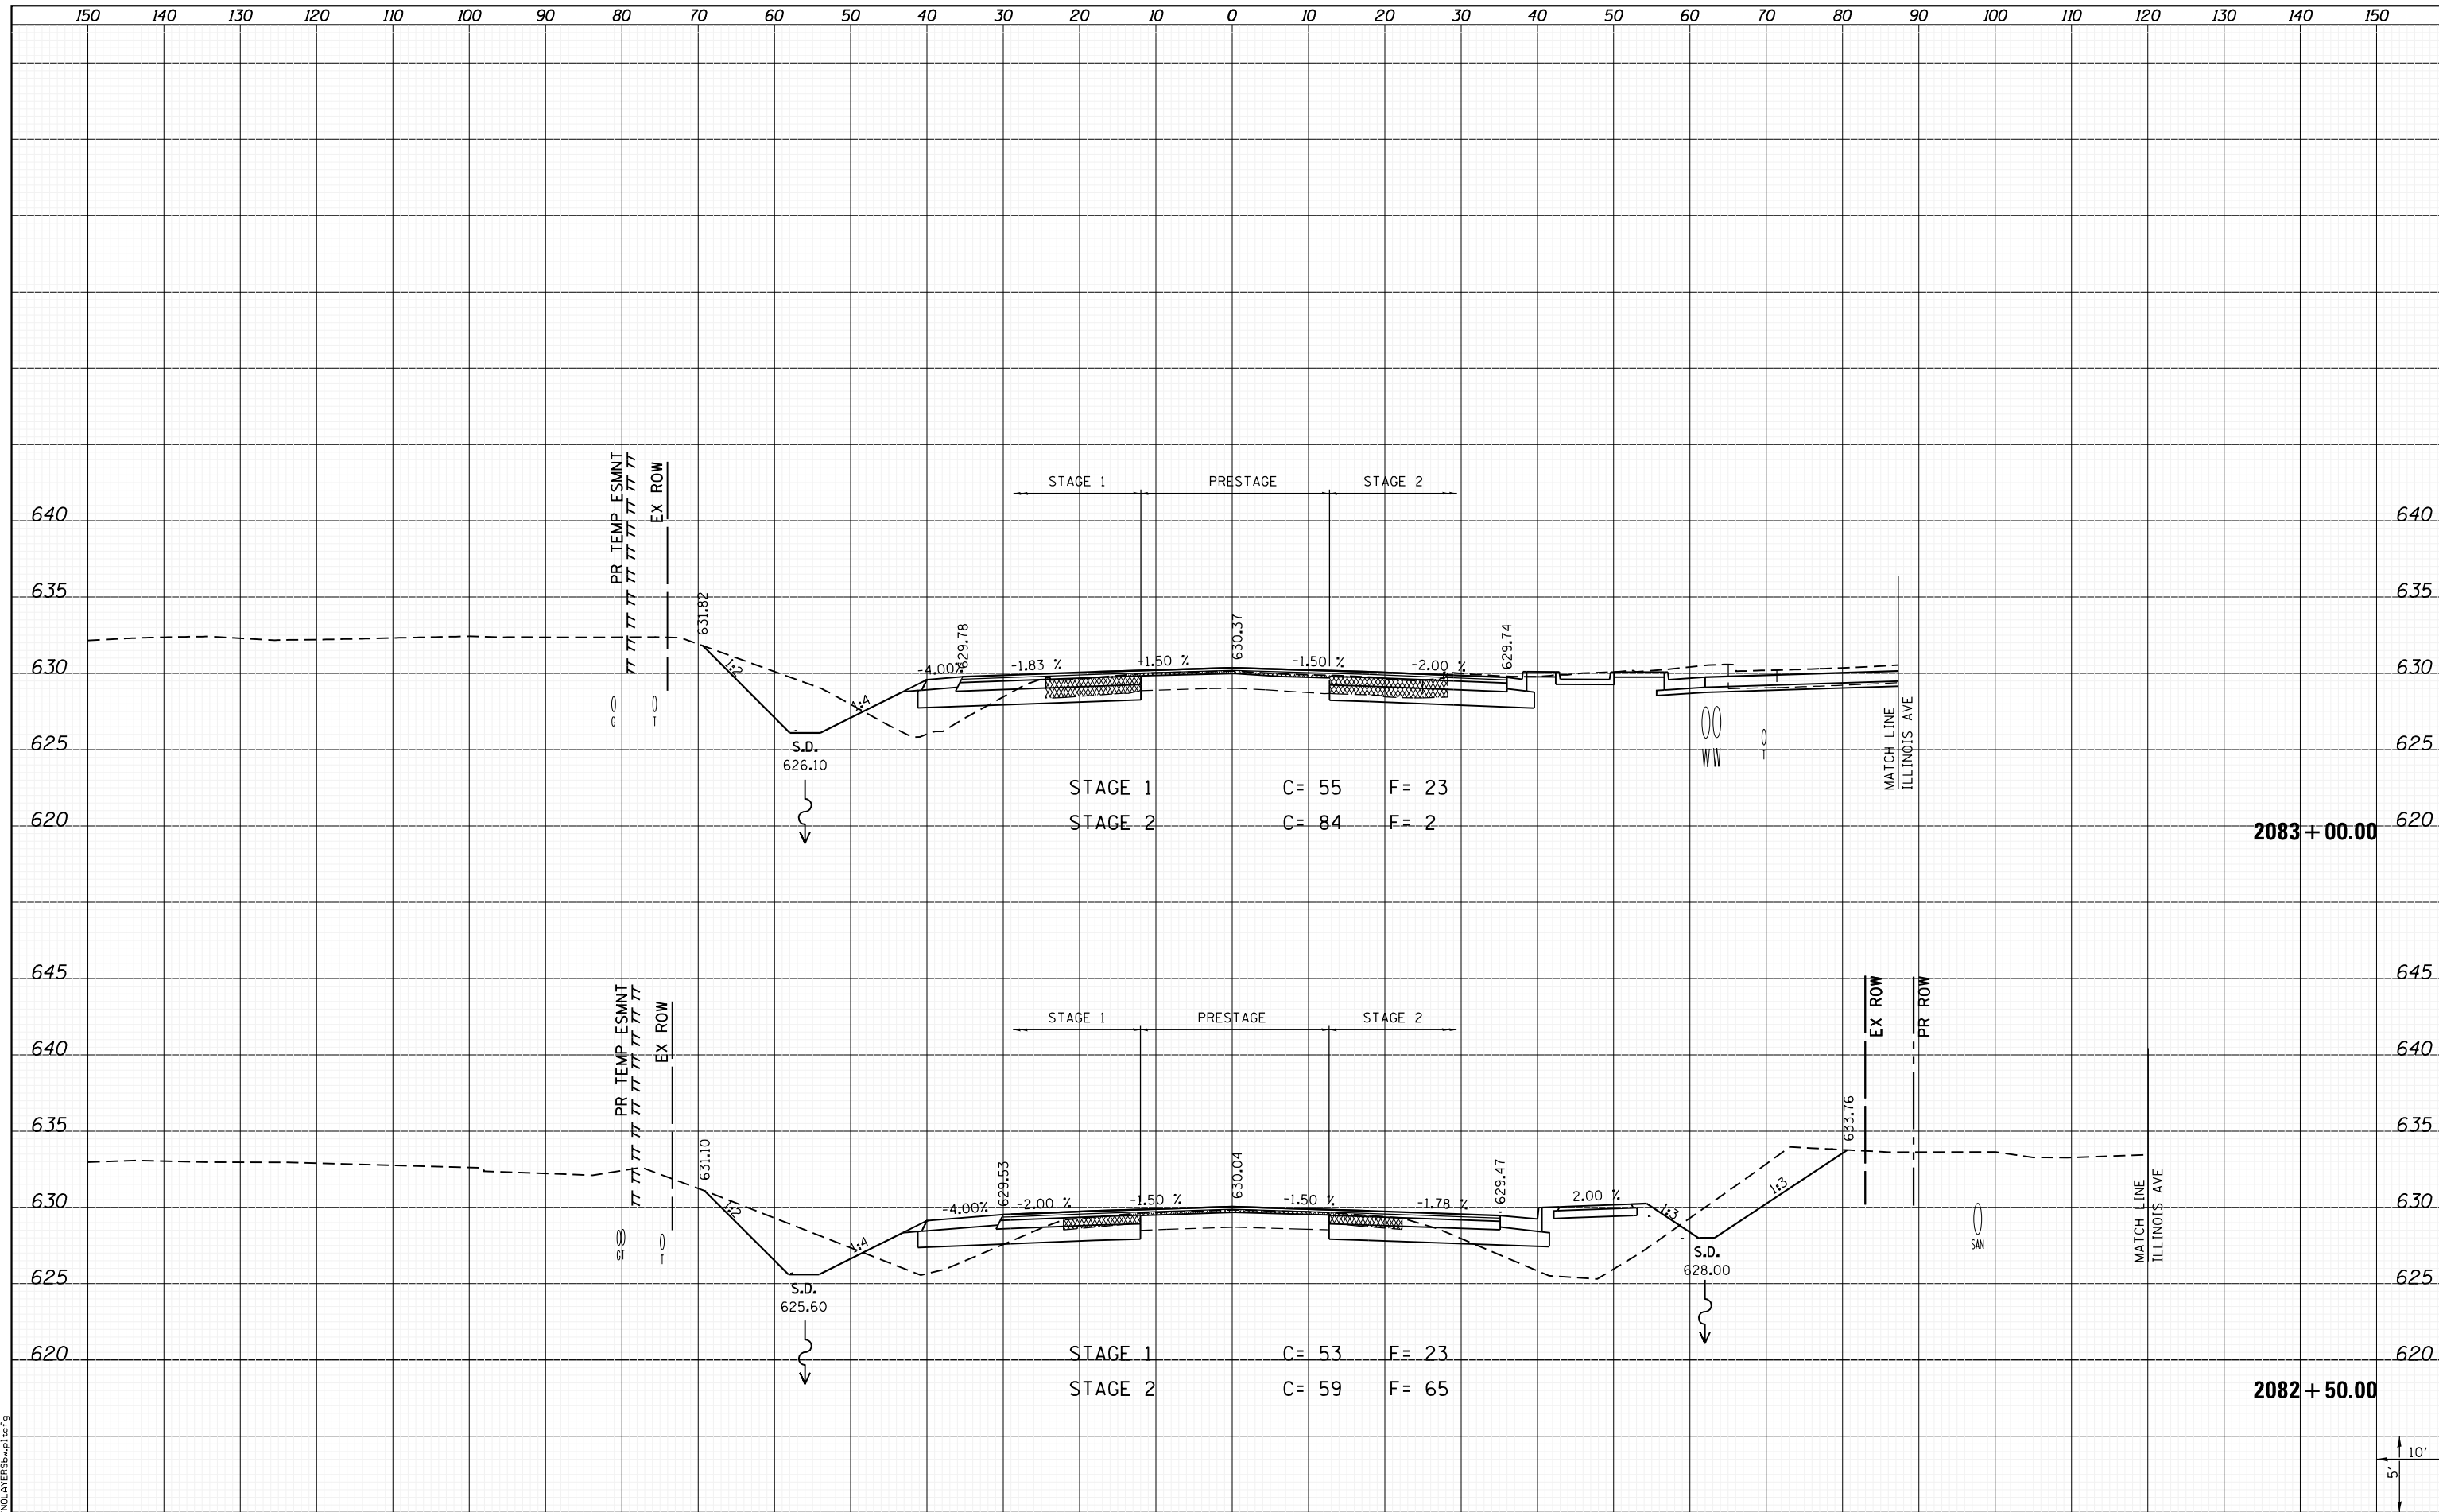

FILE NAME = I:\10011001\Phase II - 76817\Cad\T\Plans\300.08
 USER NAME = kakluos
 DRAWN -
 CHECKED -
 DATE -
 PLOT SCALE = 20.0000' / in.
 PLOT DATE = 1/25/2013 4:57:47 PM

DESIGNED -	REVISD -
DRAWN -	REVISD -
CHECKED -	REVISD -
DATE -	REVISD -

**STATE OF ILLINOIS
DEPARTMENT OF TRANSPORTATION**



**CROSS SECTIONS
IL ROUTE 3**

SCALE: SHEET 102 OF 197 SHEETS STA. 2082+50.00 TO STA. 2083+00.00

F.A.P. RTE.	SECTION	COUNTY	TOTAL SHEETS	SHEET NO.
312	68-WRS-1	MONROE	760	588
				CONTRACT NO. 76817
ILLINOIS FED. AID PROJECT				

LAST SAVED = 1/25/2013
 PEN TABLE = VBI-Hat.rdi
 PLOT DRIVER = PdfPlotterSpw.batcf9