


DATE	
BY	
FINAL SURVEY	
SURVEYED	
PLOTTED	
TEMPLATE	
NOTE BOOK	
AREAS CHECKED	
NO.	

DATE	
BY	
ORIGINAL SURVEY	
SURVEYED	
PLOTTED	
TEMPLATE	
NOTE BOOK	
AREAS CHECKED	
NO.	

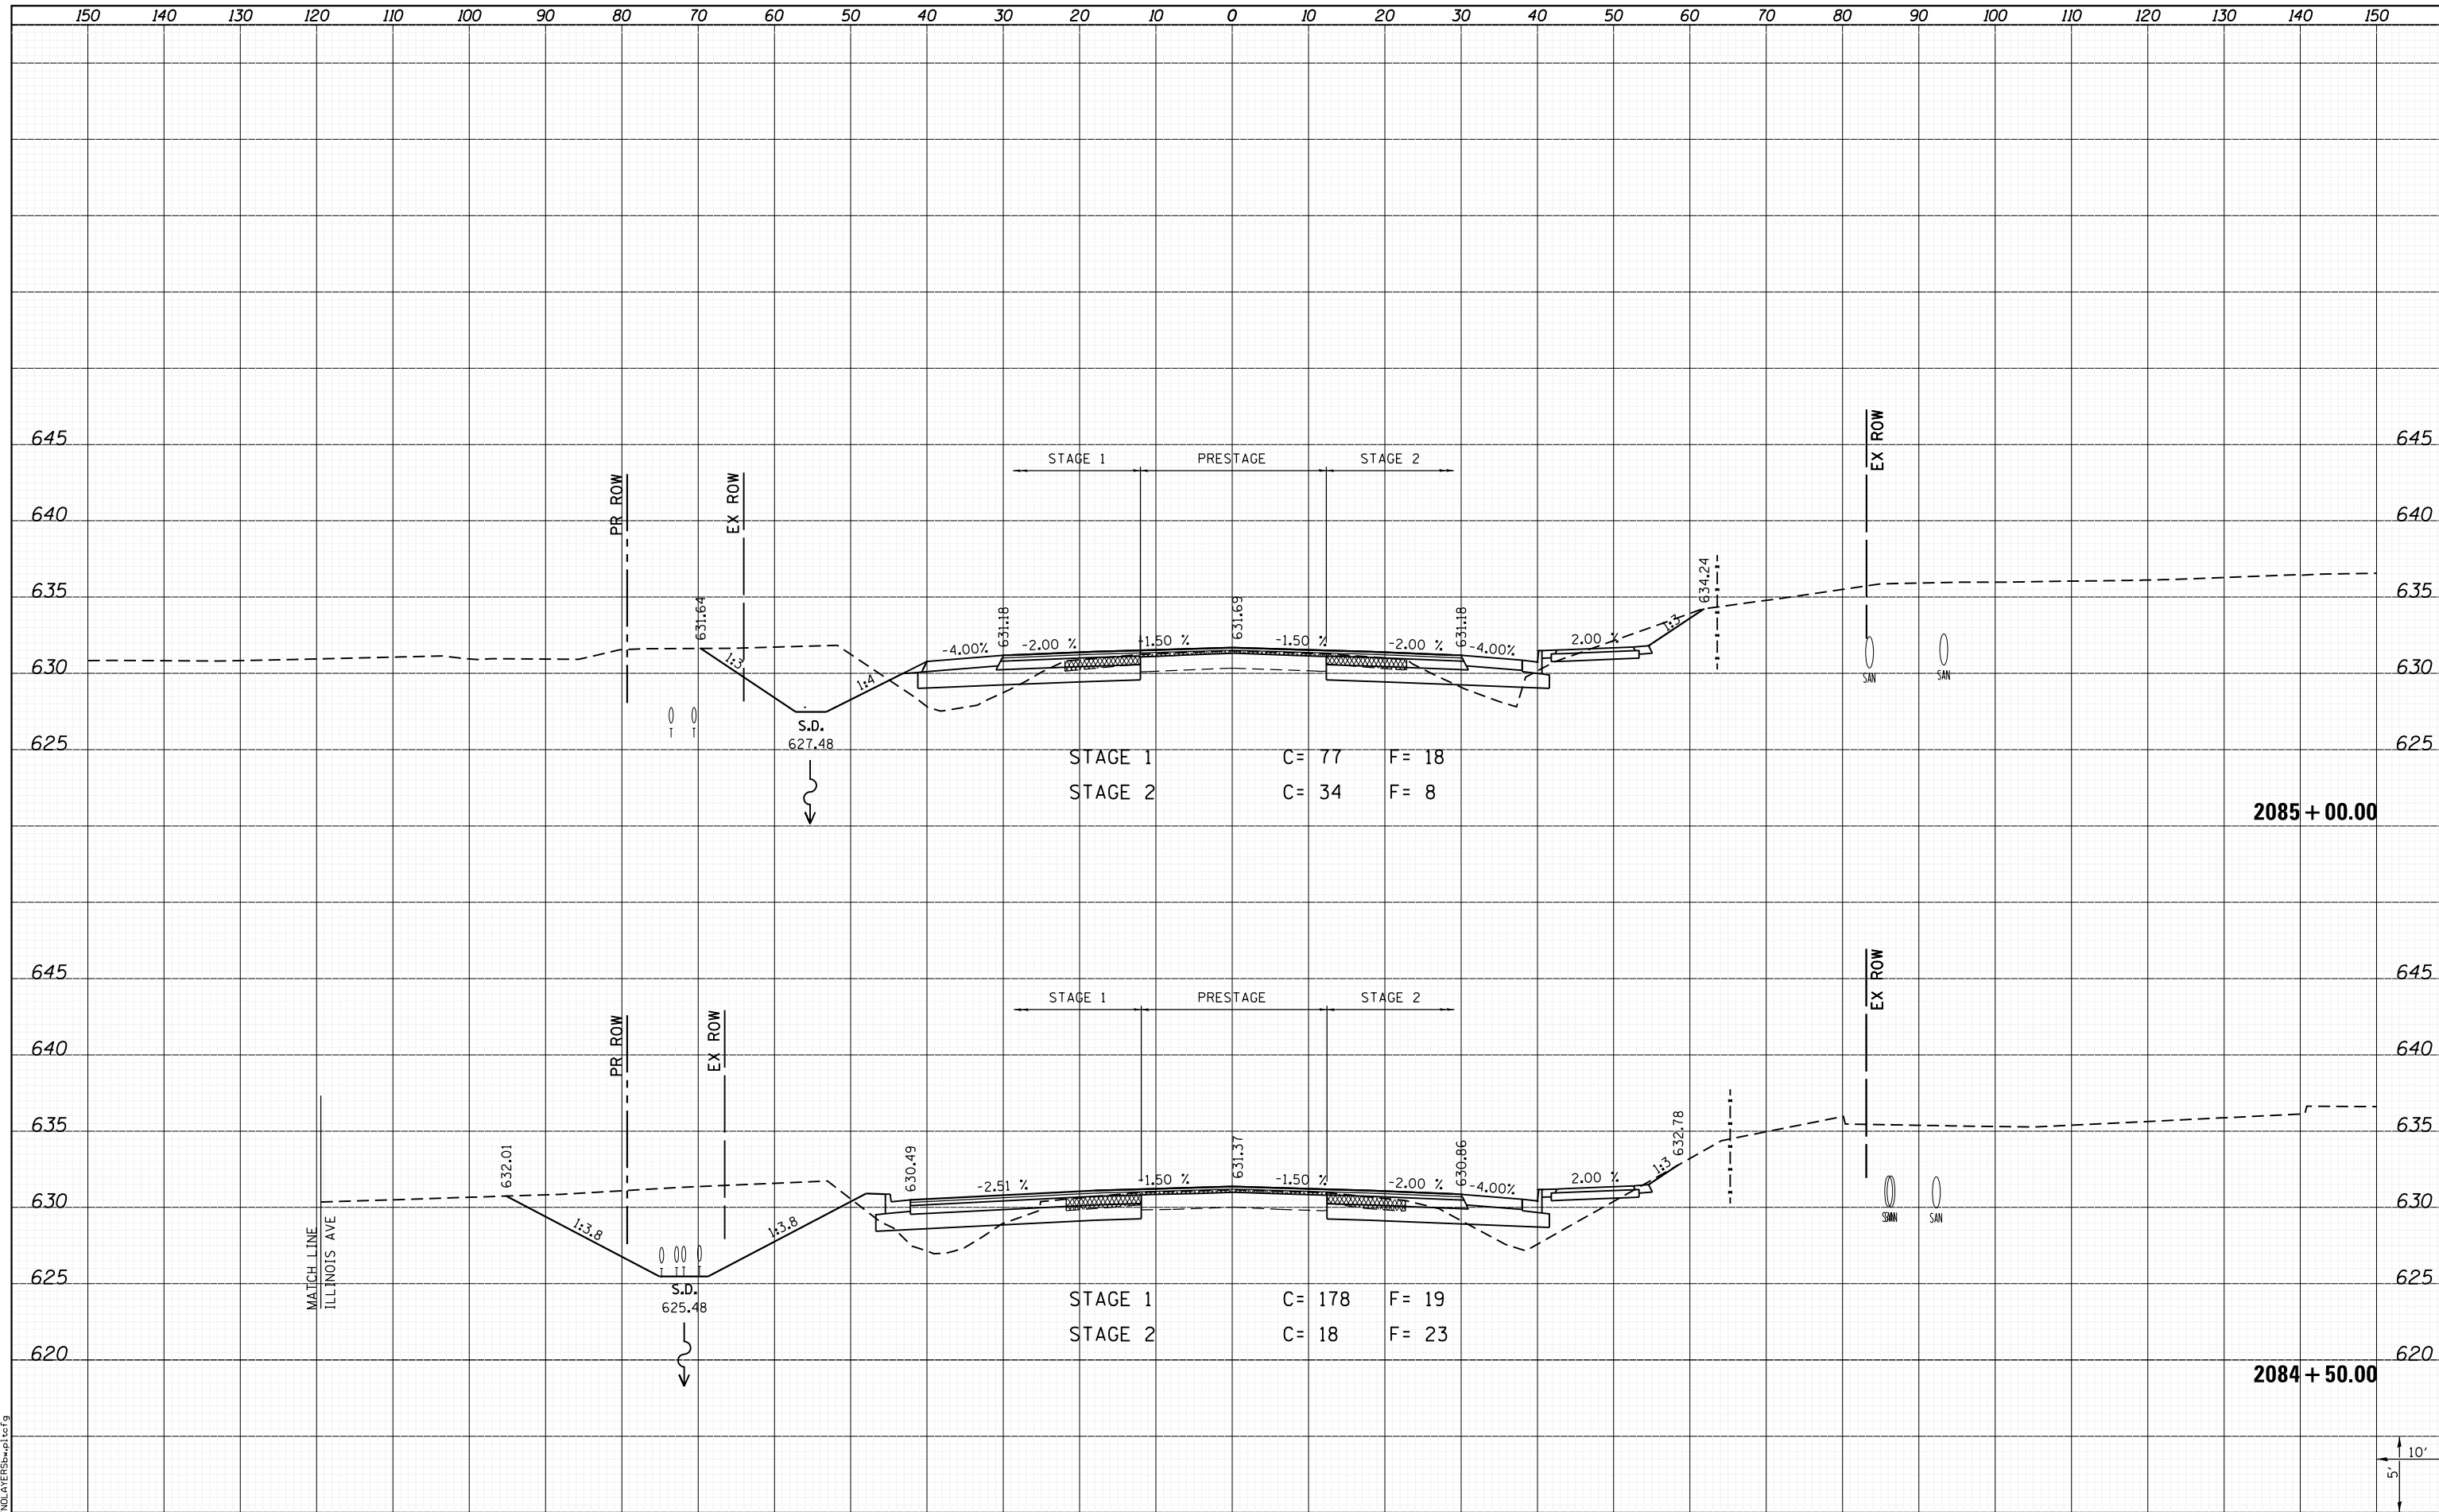

FILE NAME = I:\10011001_Phase II - 76817\Cad\T\Plans\300.08
 USER NAME = kakluos
 DESIGNED -
 DRAWN -
 CHECKED -
 DATE -

DESIGNED -
 DRAWN -
 CHECKED -
 DATE -

REVISIED -
 REVISIED -
 REVISIED -
 REVISIED -

**STATE OF ILLINOIS
 DEPARTMENT OF TRANSPORTATION**



**CROSS SECTIONS
 IL ROUTE 3**

SCALE: SHEET 104 OF 197 SHEETS STA. 2084+50.00 TO STA. 2085+00.00

F.A.P. RTE.	SECTION	COUNTY	TOTAL SHEETS	SHEET NO.
312	68-WRS-1	MONROE	760	590
CONTRACT NO. 76817			ILLINOIS FED. AID PROJECT	

LAST SAVED = 1/25/2013 4:57:57 PM
 PEN TABLE = VBI-H&S1.rdi
 PLOT DRIVER = PdfPlotterServer.batcf9

