


| | |
|----------|--|
| DATE | |
| BY | |
| SURVEYED | |
| PLOTTED | |
| TEMPLATE | |
| AREAS | |
| CHECKED | |
| NO. | |

| | |
|----------|--|
| DATE | |
| BY | |
| SURVEYED | |
| PLOTTED | |
| TEMPLATE | |
| AREAS | |
| CHECKED | |
| NO. | |

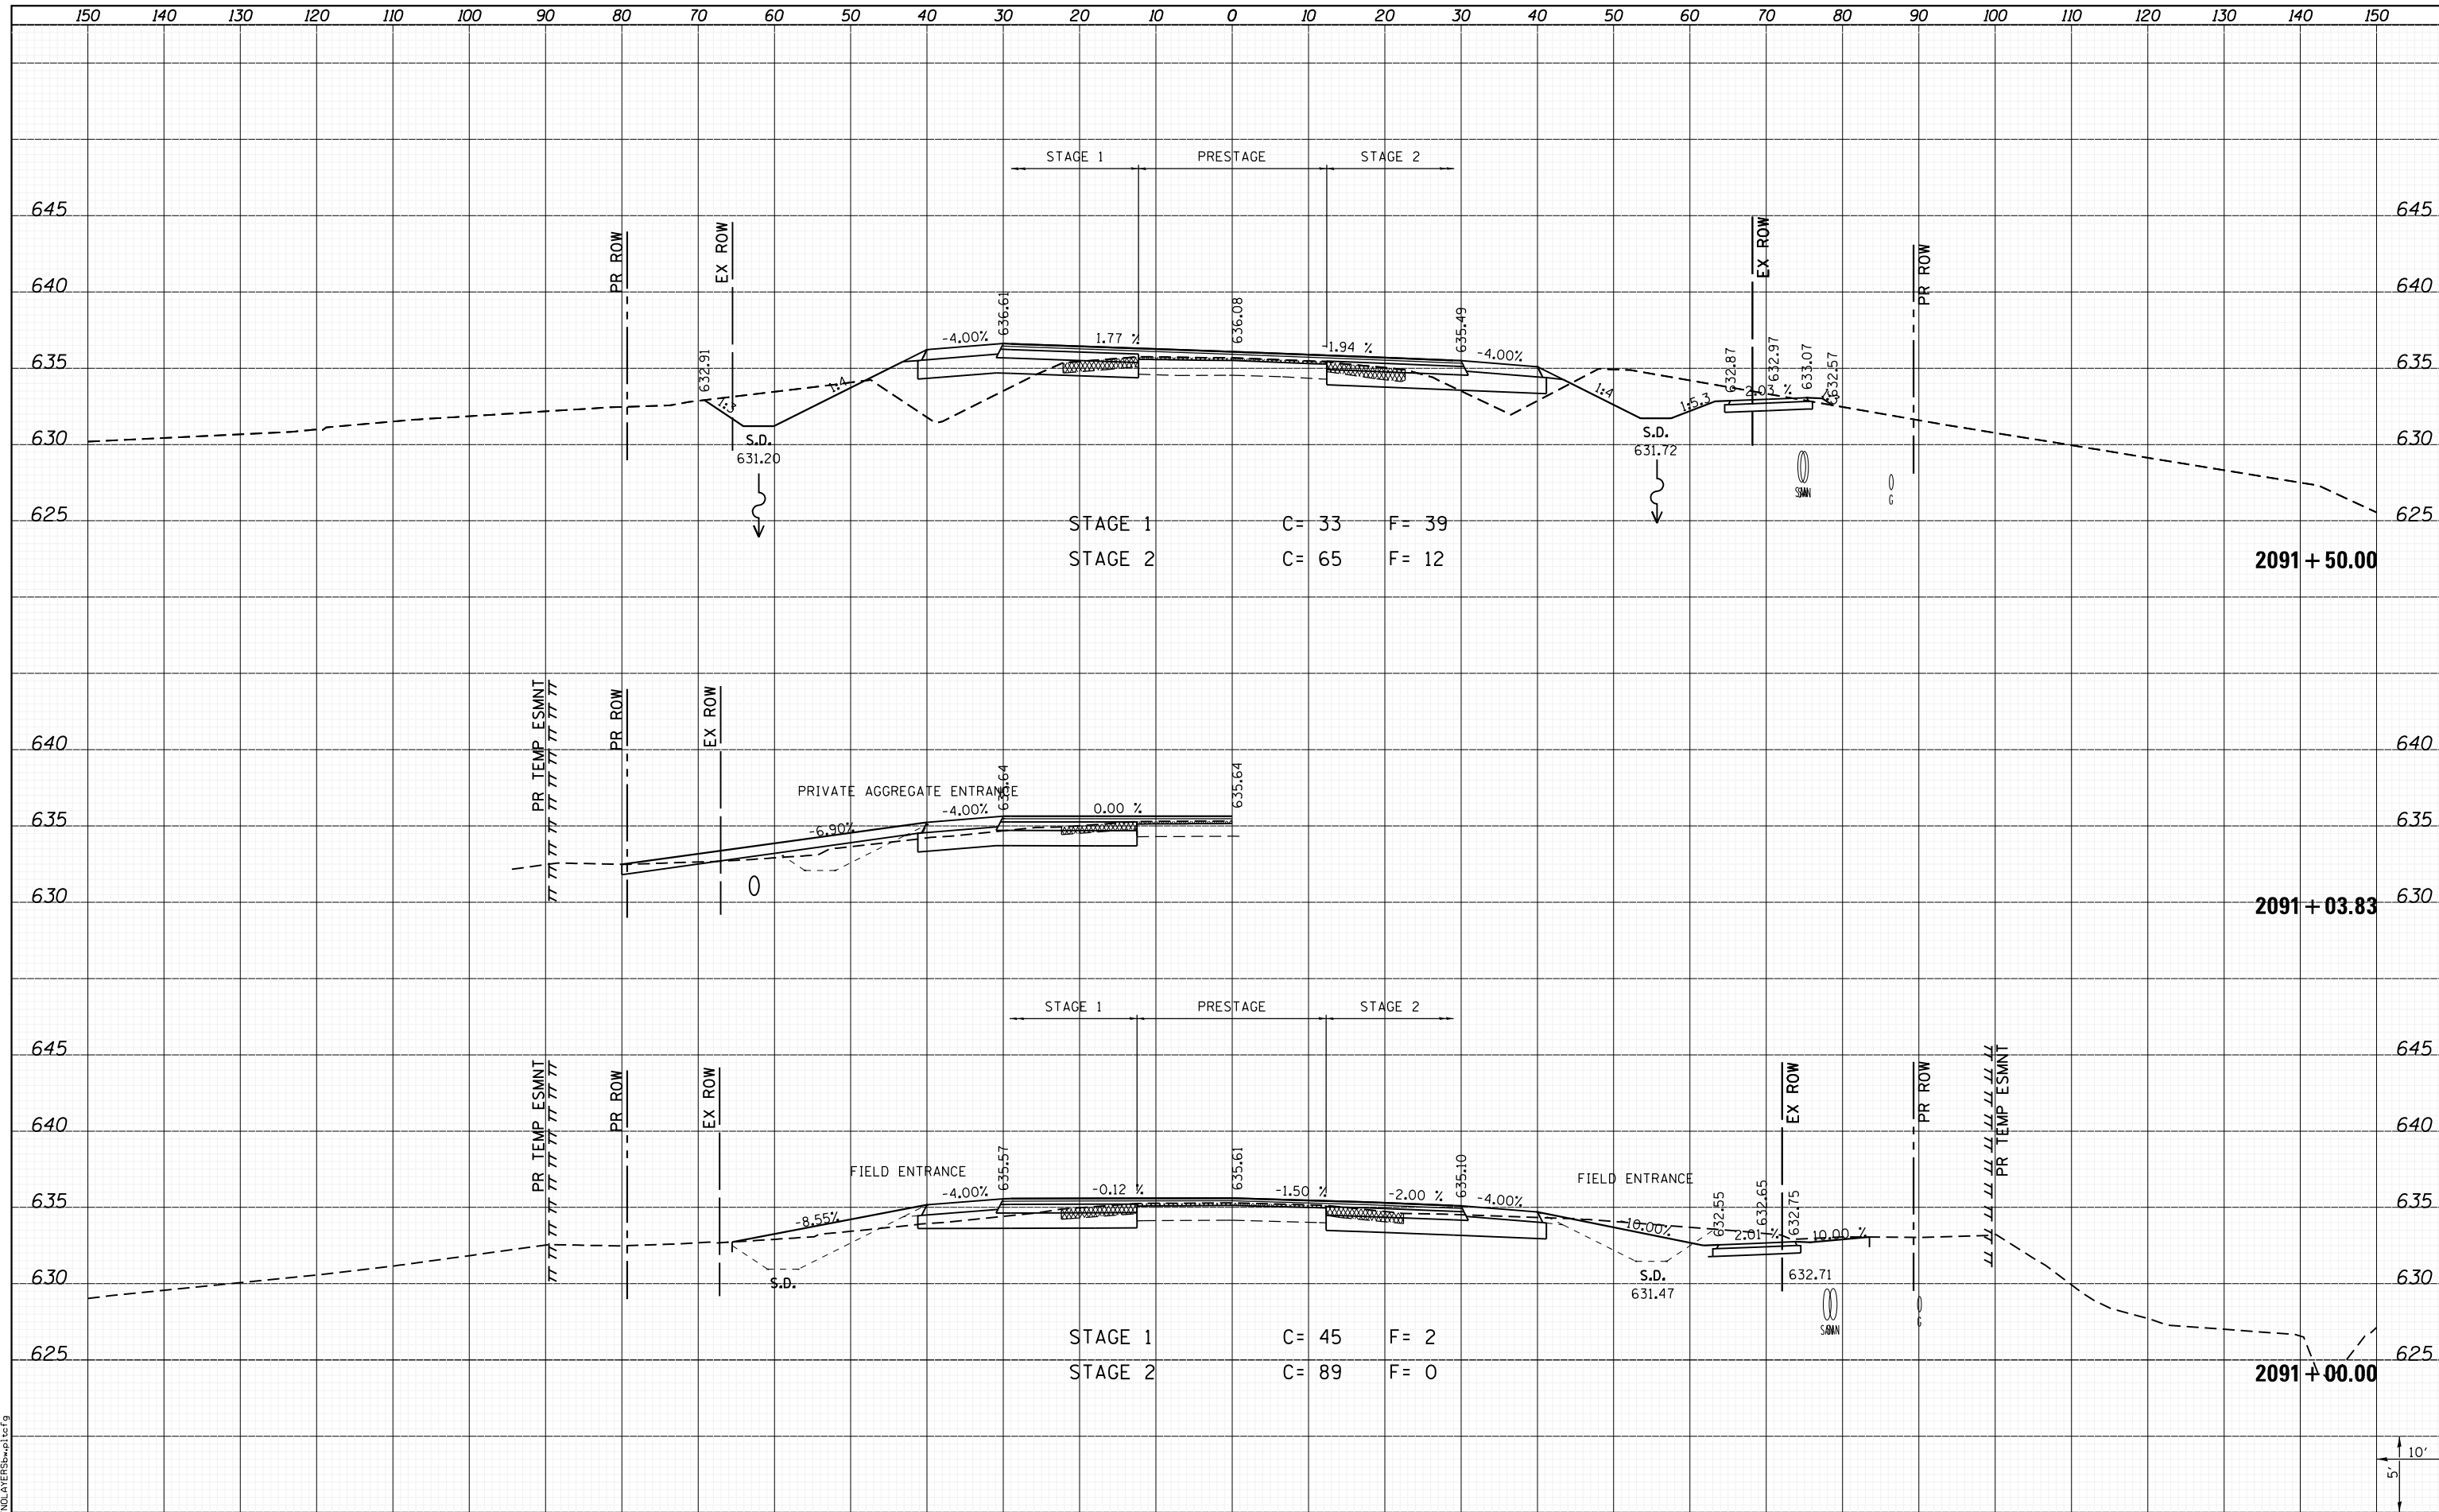

STAGE 1 C= 33 F= 39
 STAGE 2 C= 65 F= 12

STAGE 1 C= 45 F= 2
 STAGE 2 C= 89 F= 0

STATE OF ILLINOIS
 DEPARTMENT OF TRANSPORTATION



CROSS SECTIONS
 IL ROUTE 3

SCALE: SHEET 111 OF 197 SHEETS STA. 2091+00.00 TO STA. 2091+50.00

| | | | | |
|-------------|----------|--------|--------------|--------------------|
| F.A.P. RTE. | SECTION | COUNTY | TOTAL SHEETS | SHEET NO. |
| 312 | 68-WRS-1 | MONROE | 760 | 597 |
| | | | | CONTRACT NO. 76817 |

ILLINOIS FED. AID PROJECT

LAST SAVED = 1/25/2013
 PEN TABLE = VBI-H&S-1.rdi
 PLOT DRIVER = BDFPLOTTERSHPLOTFCG

| | | | |
|---|------------------------|------------|-----------|
| FILE NAME = | USER NAME = kakluos | DESIGNED - | REVISED - |
| I:\10011001_Phase II - 76817\Cad\T\Plans\300.08 | 6817-sh1-IL3-xssht.dgn | DRAWN - | REVISED - |
| | | CHECKED - | REVISED - |
| | | DATE - | REVISED - |
| | | | |