


DATE	
BY	
FINAL SURVEY	
PLOTTED	
NOTE BOOK	
AREAS CHECKED	

DATE	
BY	
ORIGINAL SURVEY	
PLOTTED	
NOTE BOOK	
AREAS CHECKED	

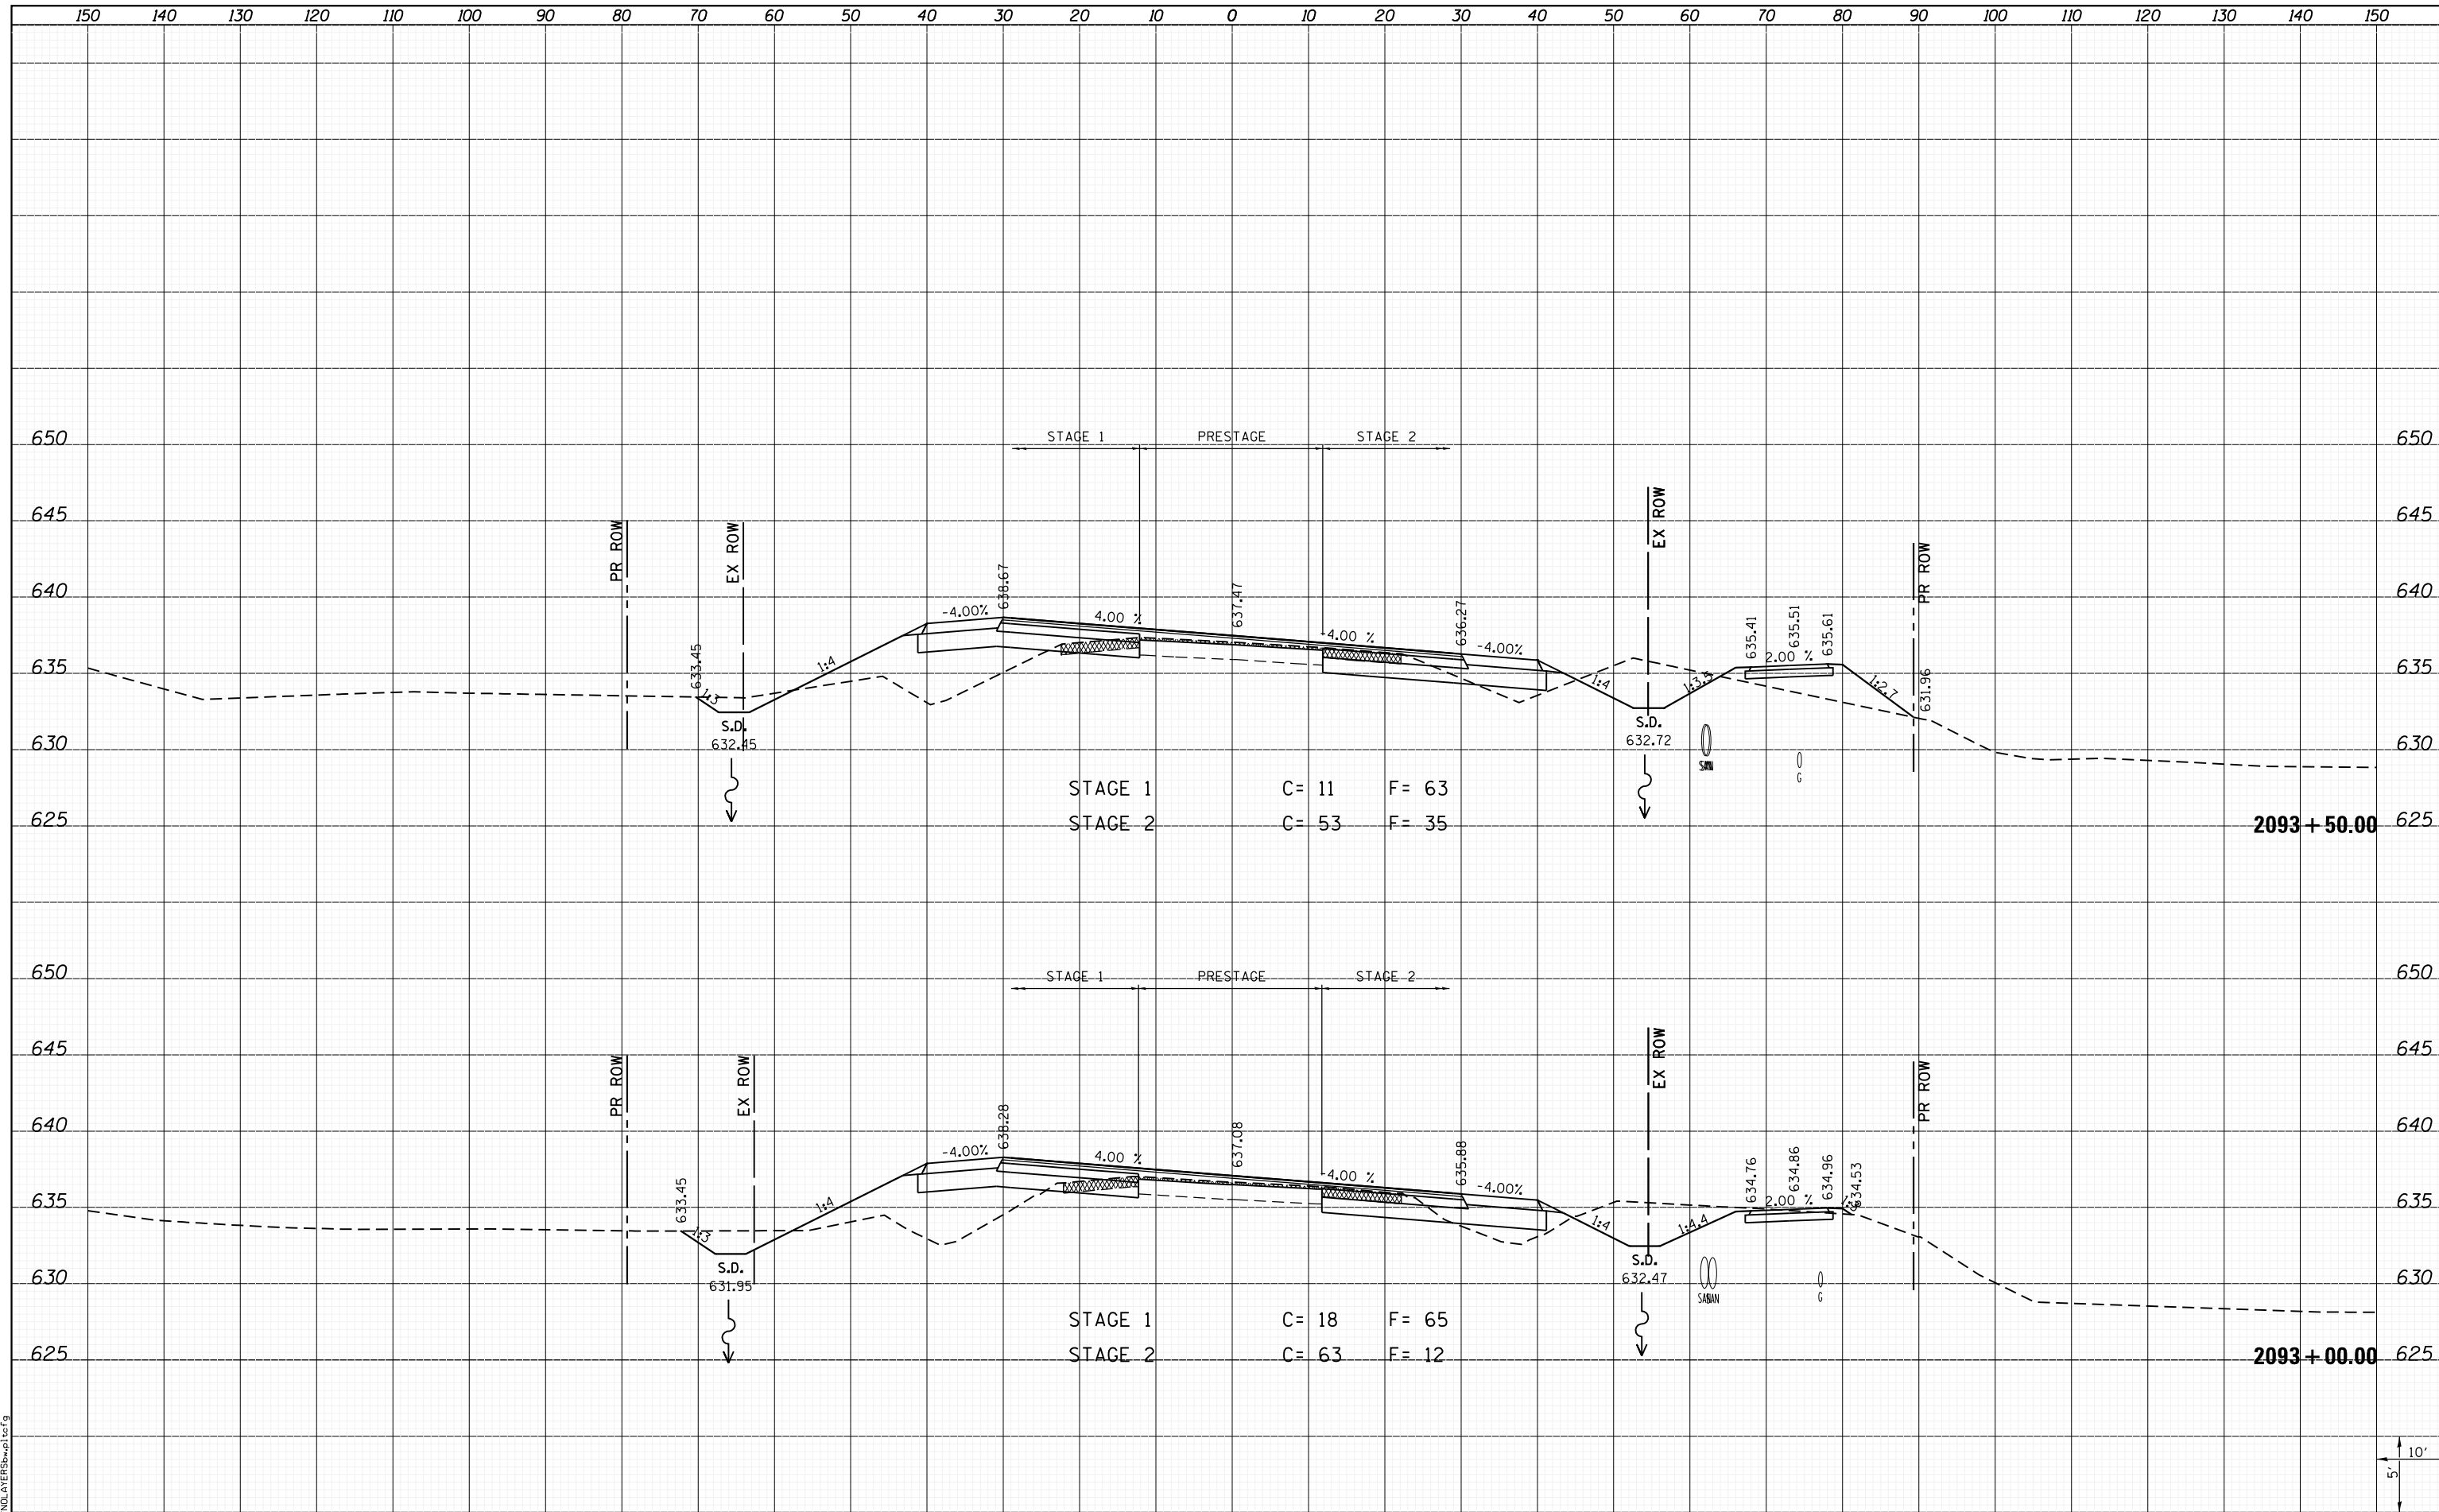


STAGE 1 C= 11 F= 63
 STAGE 2 C= 53 F= 35

STAGE 1 C= 18 F= 65
 STAGE 2 C= 63 F= 12

2093 + 50.00

2093 + 00.00

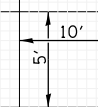

LAST SAVED = 1/25/2013
 PEN TABLE = V:\H\H\17\01
 PLOT DRIVER = PLOTDRIVER\$PLOT\$G

FILE NAME = I:\10011001\Phase II - 76817\Cad\T\Plans\300.08	USER NAME = kakluos	DESIGNED -	REVISD -
	I:\10011001\Phase II - 76817\sh\IL3\ssht.dgn	DRAWN -	REVISD -
	PLOT SCALE = 20.0000' / in.	CHECKED -	REVISD -
	PLOT DATE = 1/25/2013 4:58:59 PM	DATE -	REVISD -

STATE OF ILLINOIS
 DEPARTMENT OF TRANSPORTATION



CROSS SECTIONS
 IL ROUTE 3

SCALE: SHEET 113 OF 197 SHEETS STA. 2093+00.00 TO STA. 2093+50.00

F.A.P. RTE.	SECTION	COUNTY	TOTAL SHEETS	SHEET NO.
312	68-WRS-1	MONROE	760	599
CONTRACT NO. 76817			ILLINOIS FED. AID PROJECT	