


DATE	
BY	
FINAL SURVEY	
SURVEYED	
PLOTTED	
TEMPLATE	
NOTE BOOK	
AREAS CHECKED	
NO.	

DATE	
BY	
ORIGINAL SURVEY	
SURVEYED	
PLOTTED	
TEMPLATE	
NOTE BOOK	
AREAS CHECKED	
NO.	

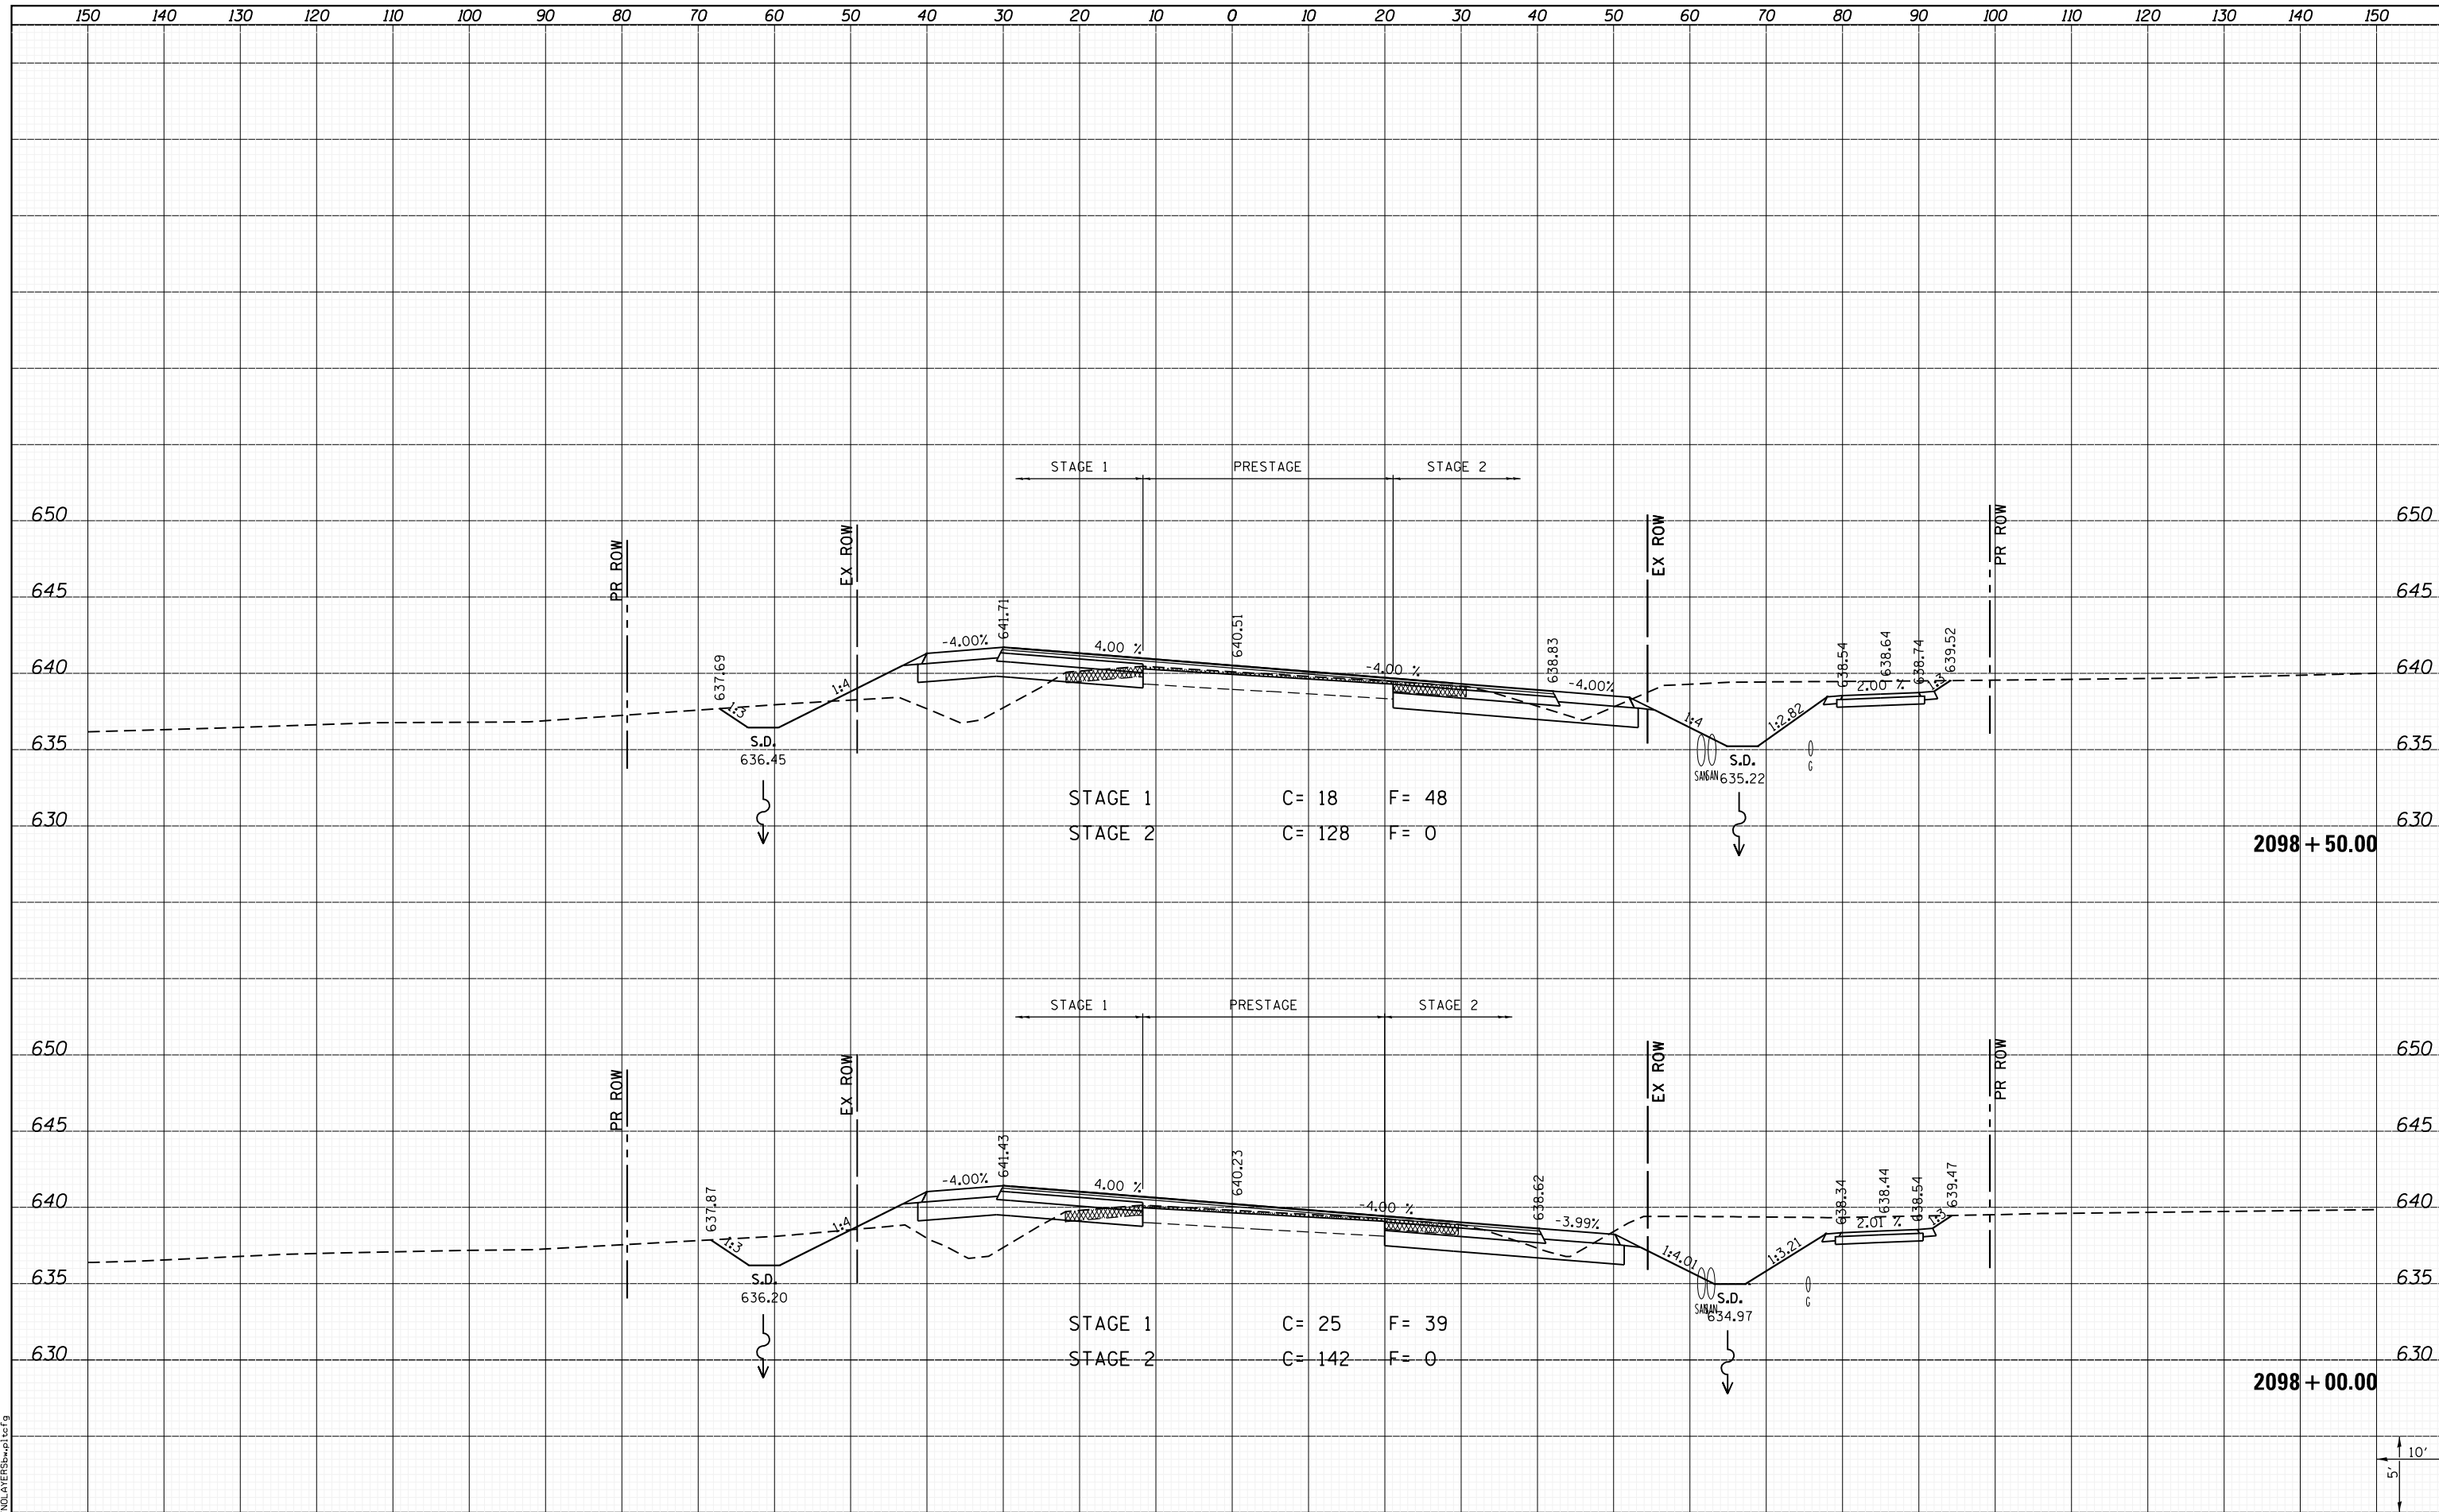

FILE NAME =	USER NAME = kakluos	DESIGNED -	REVISED -	STATE OF ILLINOIS DEPARTMENT OF TRANSPORTATION		CROSS SECTIONS		F.A.P. RTE.	SECTION	COUNTY	TOTAL SHEETS	SHEET NO.
LAST SAVED = 1/25/2013 4:59:23 PM	I:\10011001_Phase II - 76817\Cad\T\Plans\300.08\6817-sh1-IL3-xssht.dgn	DRAWN -	REVISED -			312	68-WRS-1	MONROE	760	604		
PLOT SCALE = 20.0000' / in.	PLOT DATE = 1/25/2013 4:59:23 PM	CHECKED -	REVISED -			CONTRACT NO. 76817						
PLOT DRIVER = PdfPlotterServer.bat		DATE -	REVISED -			ILLINOIS FED. AID PROJECT						

