


DATE	
BY	
FINAL SURVEY	
PLOTTED	
NOTE BOOK	
AREAS CHECKED	

DATE	
BY	
ORIGINAL SURVEY	
PLOTTED	
NOTE BOOK	
AREAS CHECKED	

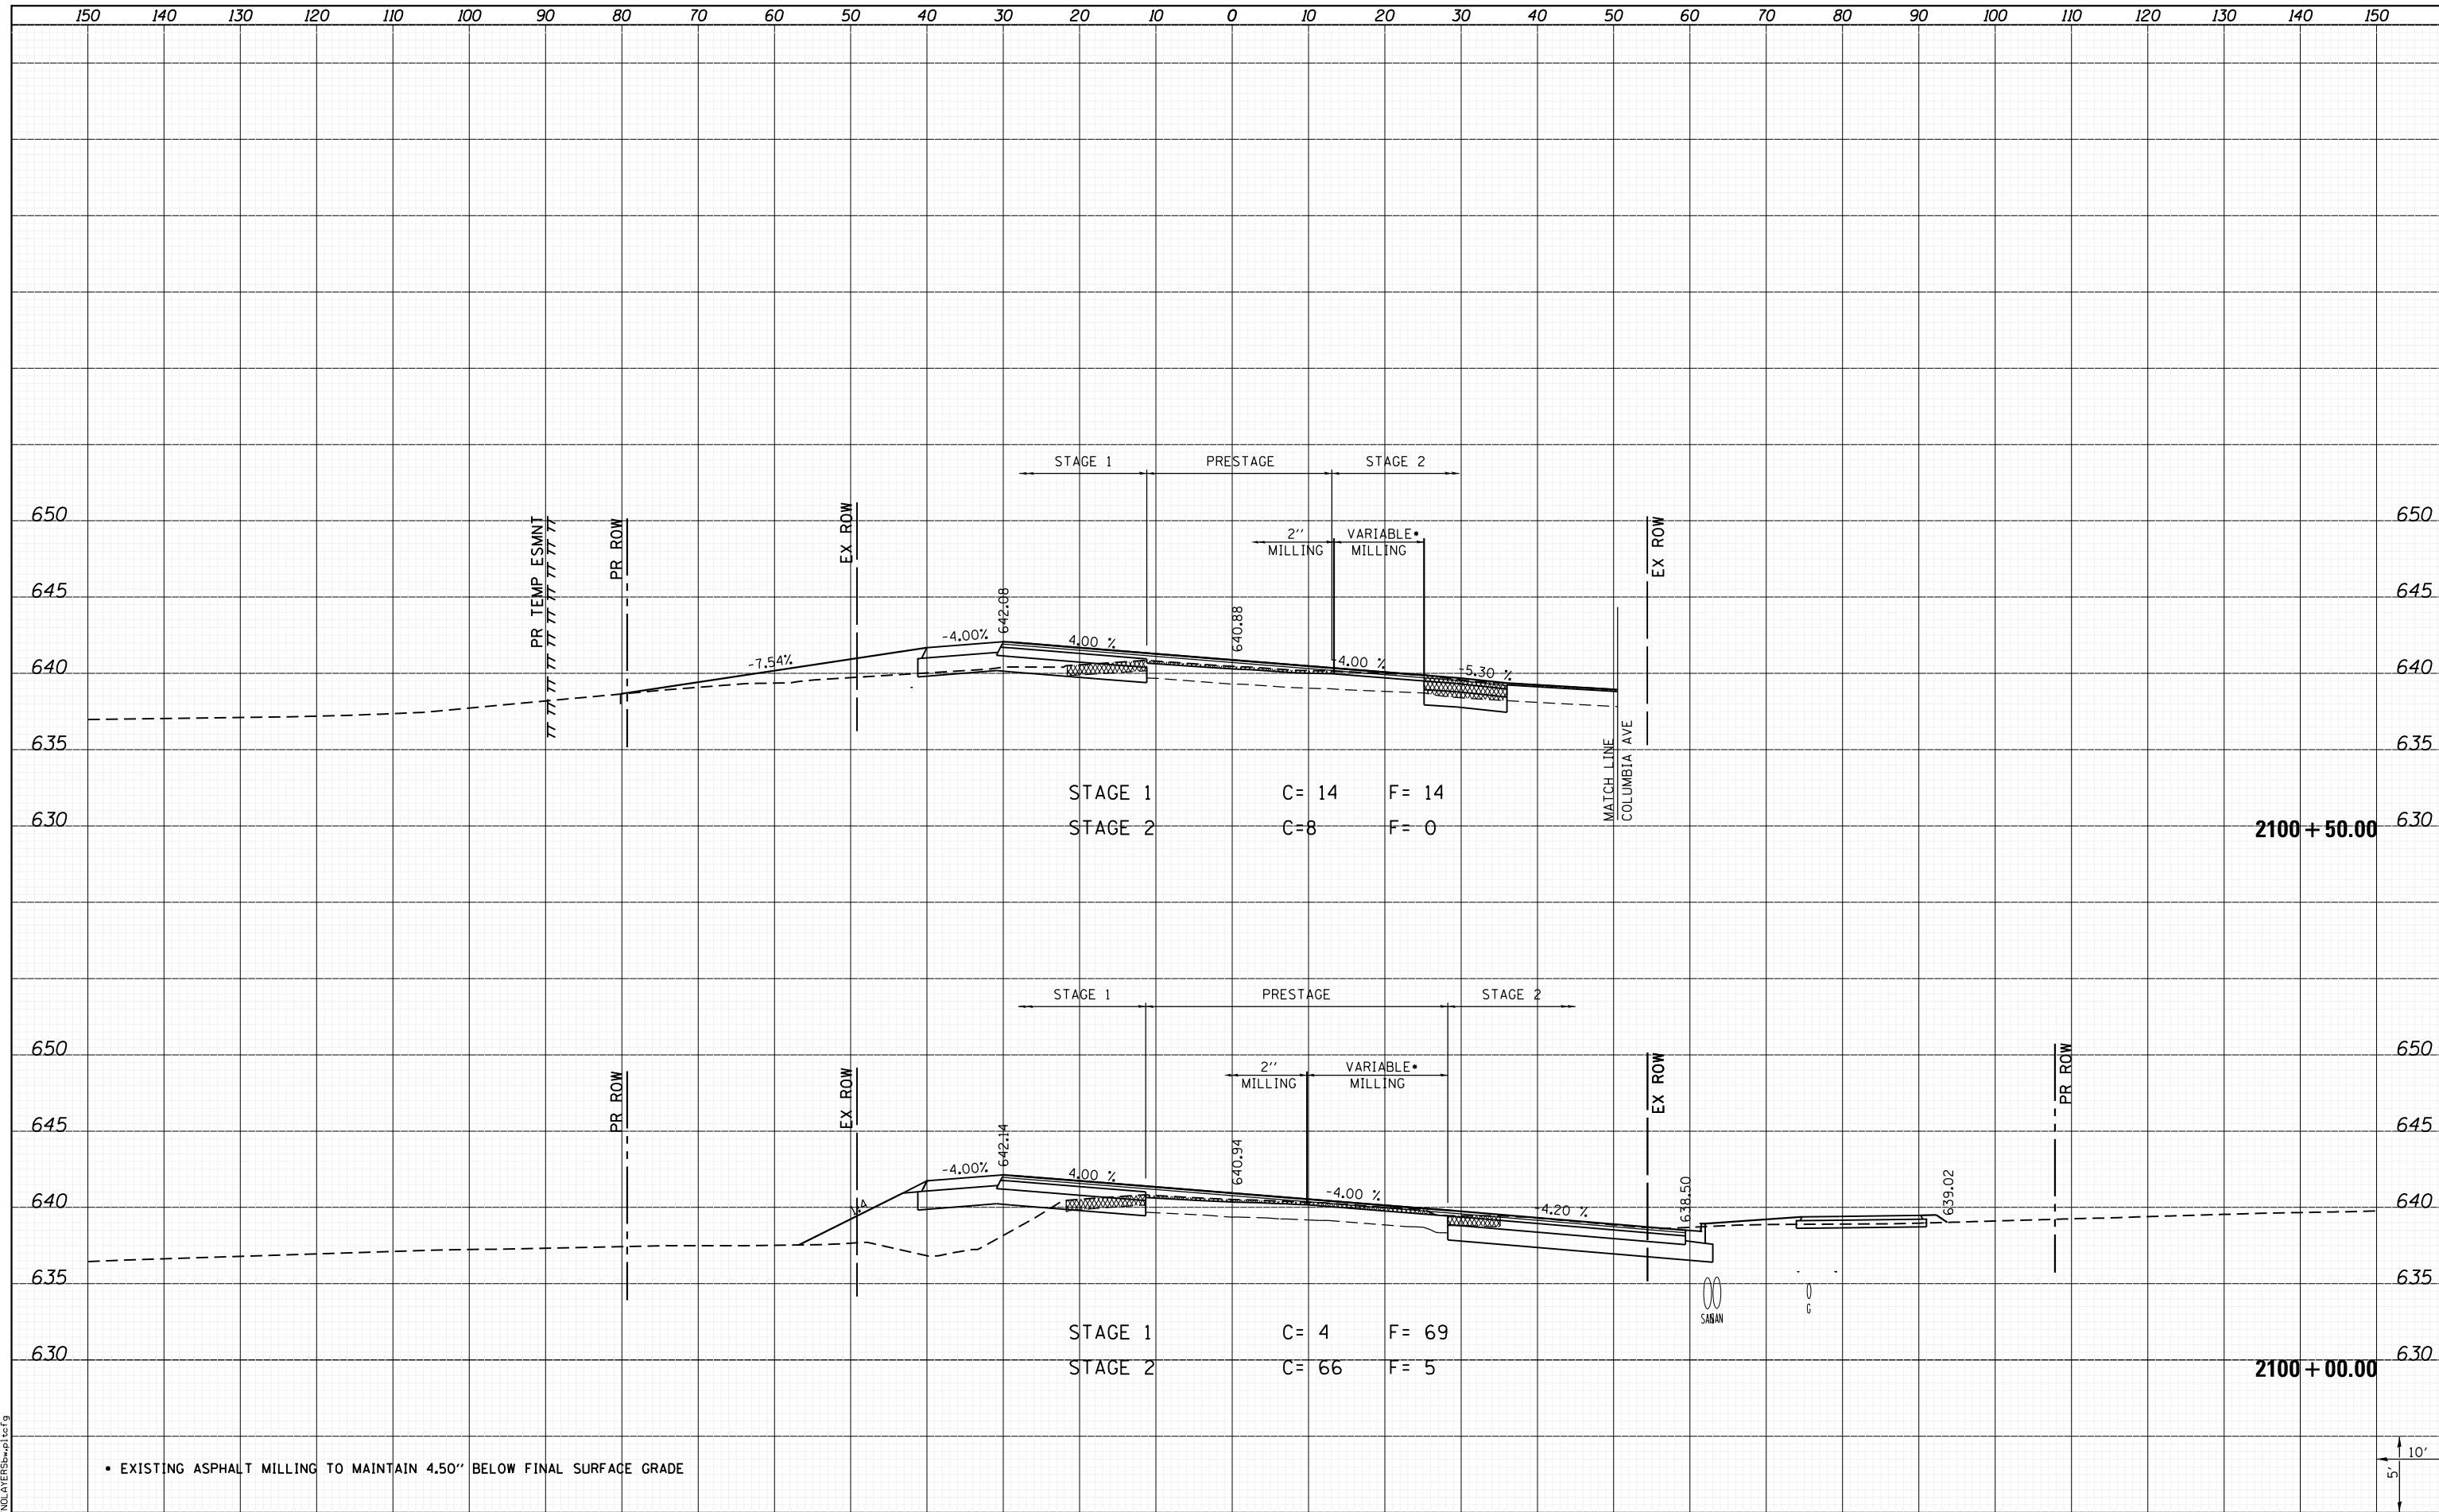

• EXISTING ASPHALT MILLING TO MAINTAIN 4.50" BELOW FINAL SURFACE GRADE

10'
in

LAST SAVED = 1/25/2013
PEN TABLE = \\hnl\hnl\rdi
PLOT DRIVER = \\hnl\hnl\rdi

FILE NAME = I:\1001100\Phase II - 76817\Cad\T\Plans\300.08	USER NAME = kakluos	DESIGNED -	REVISD -
		DRAWN -	REVISD -
		CHECKED -	REVISD -
		DATE -	REVISD -
PLOT SCALE = 20.0000' / in.			
PLOT DATE = 1/25/2013 4:59:33 PM			

STATE OF ILLINOIS
DEPARTMENT OF TRANSPORTATION



CROSS SECTIONS
IL ROUTE 3

SCALE: SHEET 120 OF 197 SHEETS STA. 2100+00.00 TO STA. 2100+50.00

F.A.P. RTE.	SECTION	COUNTY	TOTAL SHEETS	SHEET NO.
312	68-WRS-1	MONROE	760	606
CONTRACT NO. 76817				
ILLINOIS FED. AID PROJECT				