


DATE	
BY	
FINAL SURVEY	SURVEYED
NOTE BOOK	PLOTTED
NO.	TEMPLATE
	AREAS
	CHECKED

DATE	
BY	
ORIGINAL SURVEY	SURVEYED
NOTE BOOK	PLOTTED
NO.	TEMPLATE
	AREAS
	CHECKED

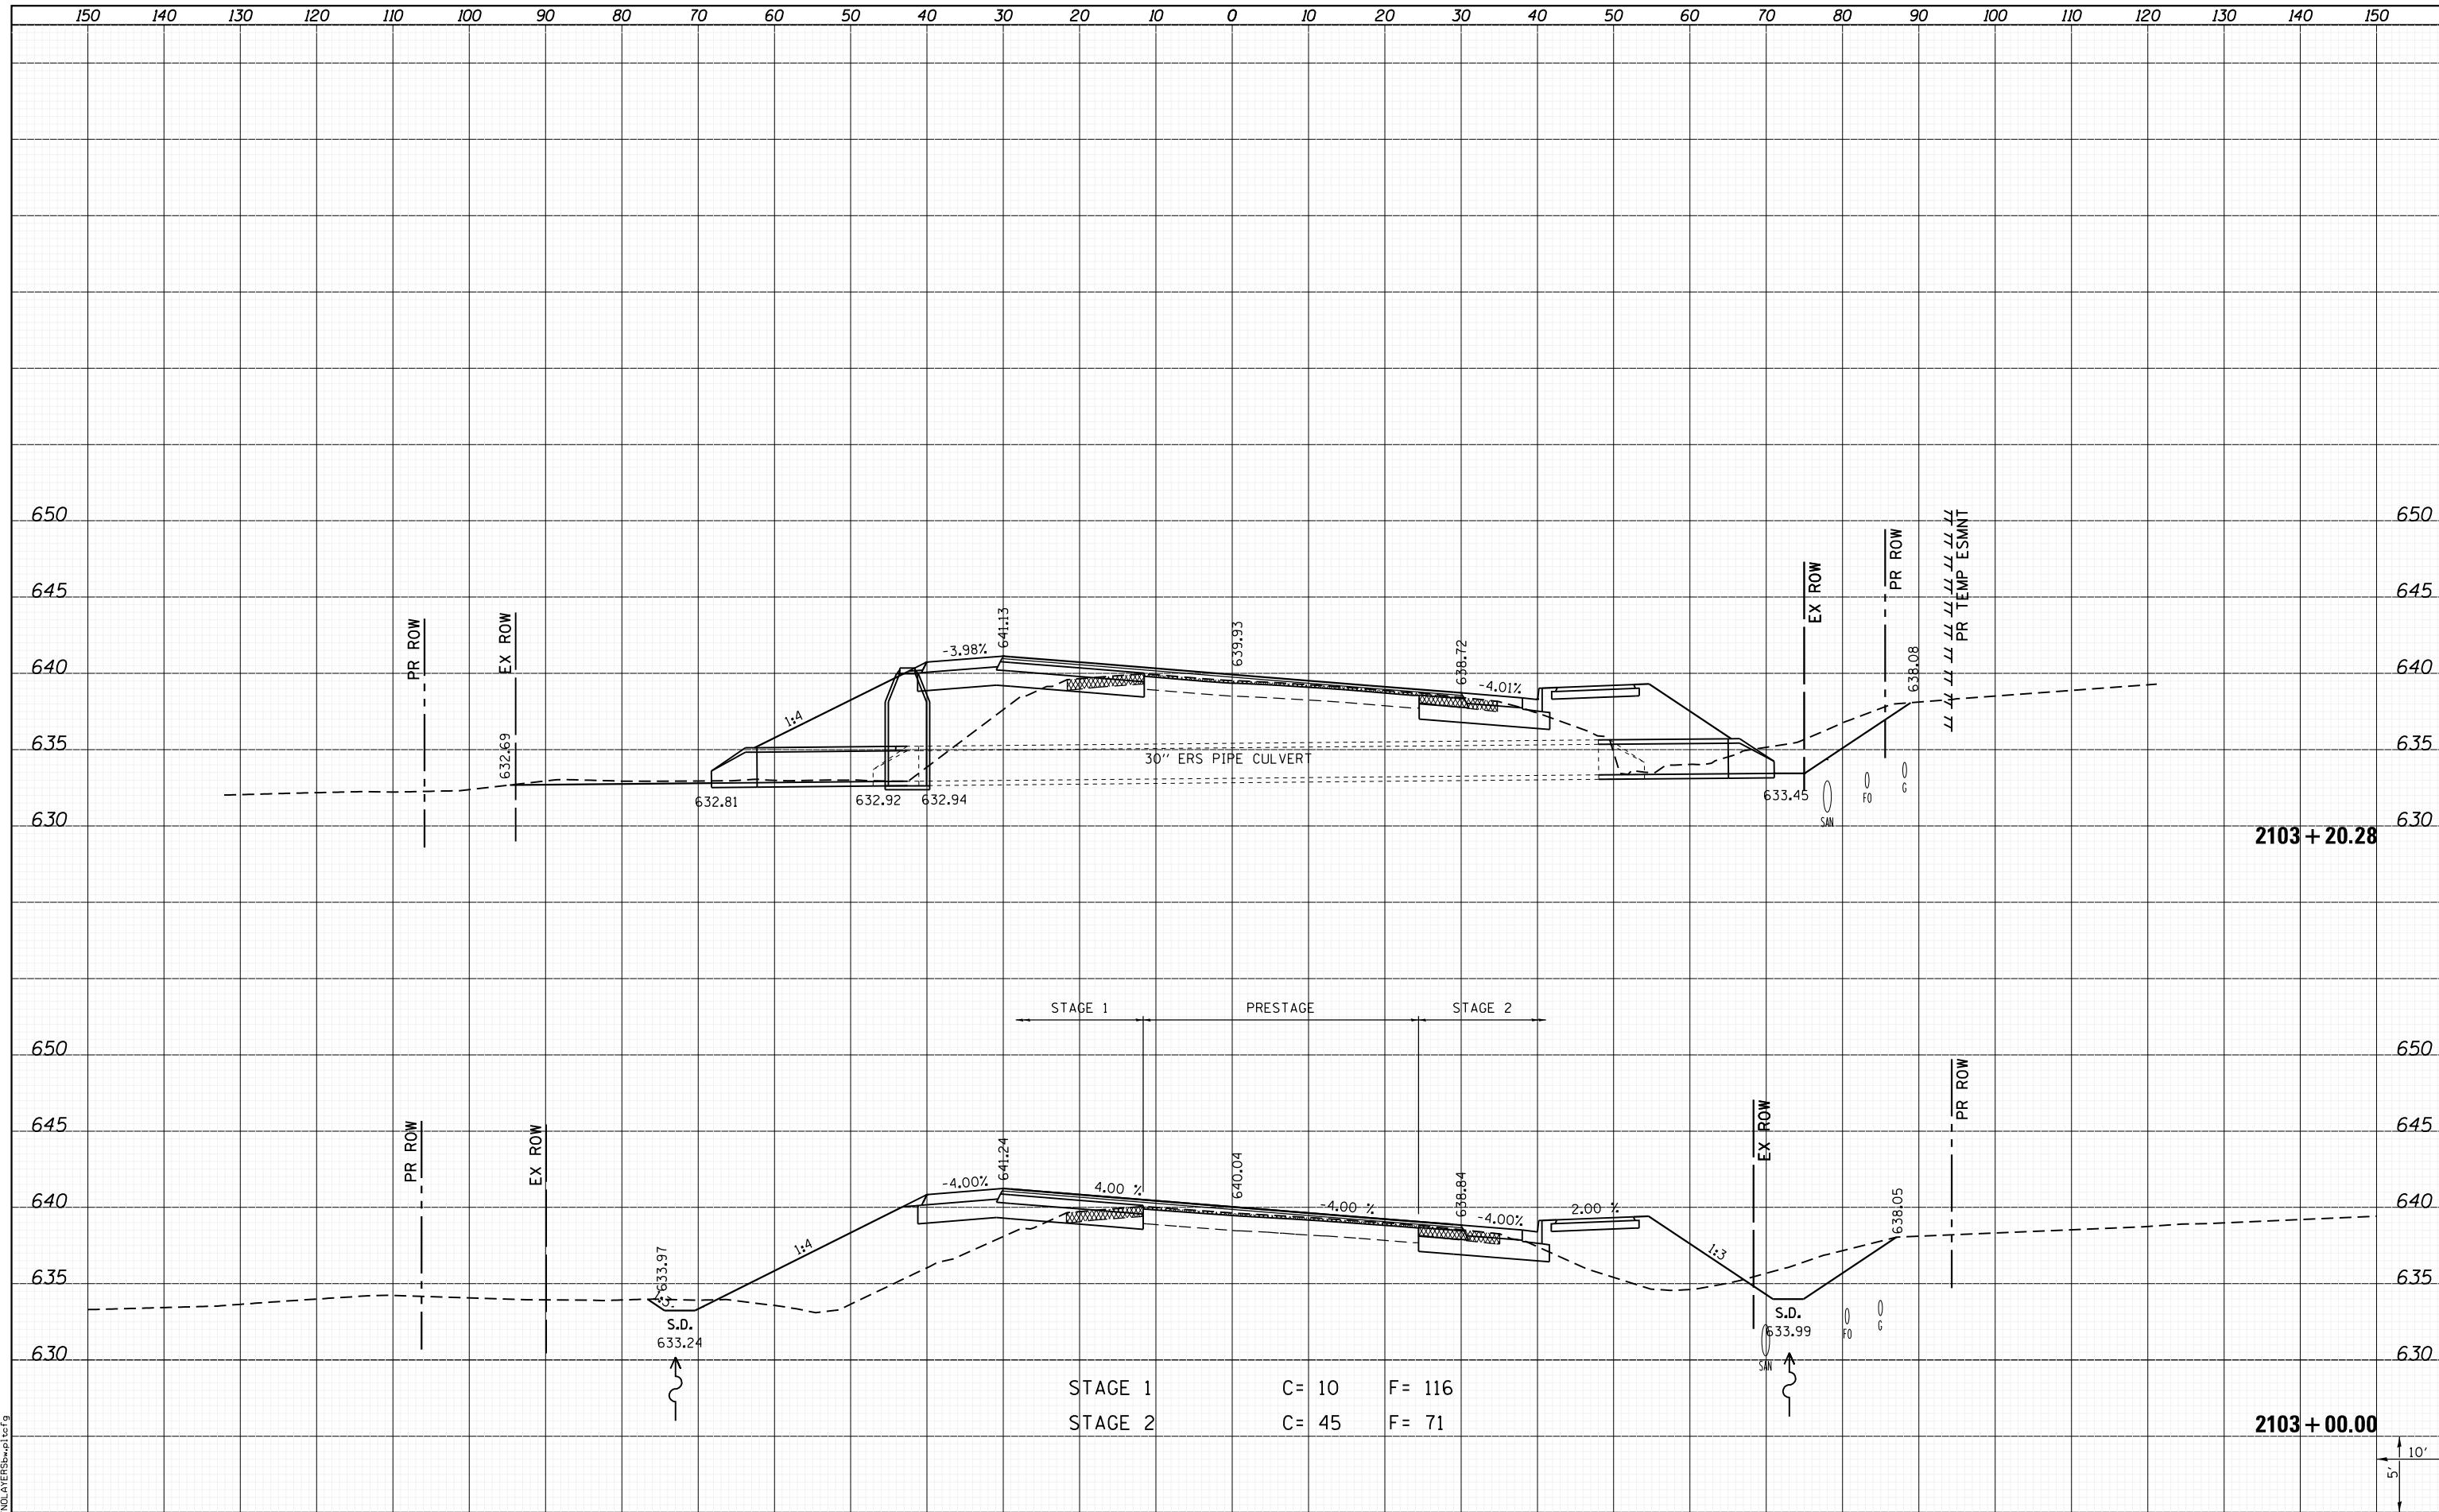

STAGE 1 C = 10 F = 116
 STAGE 2 C = 45 F = 71

LAST SAVED = 1/25/2013
 PEN TABLE = VBI-HA17.rdi
 PLOT DRIVER = B:\PLOTTERS\pntocf9

FILE NAME = I:\10011000\Phase II - 76817\Cad\T\Plans\300.08	USER NAME = kakluos	DESIGNED -	REVISIED -
	I:\10011000\Phase II - 76817\Cad\T\Plans\300.08	DRAWN -	REVISIED -
		CHECKED -	REVISIED -
		DATE -	REVISIED -

STATE OF ILLINOIS
DEPARTMENT OF TRANSPORTATION



CROSS SECTIONS
 IL ROUTE 3

SCALE: SHEET 123 OF 197 SHEETS STA. 2103+00.00 TO STA. 2103+20.28

F.A.P. RTE.	SECTION	COUNTY	TOTAL SHEETS	SHEET NO.
312	68-WRS-1	MONROE	760	609
CONTRACT NO. 76817			ILLINOIS FED. AID PROJECT	