


DATE	
BY	
FINAL SURVEY	SURVEYED
NOTE BOOK	PLOTTED
NO.	TEMPLATE
	AREAS
	CHECKED

DATE	
BY	
ORIGINAL SURVEY	SURVEYED
NOTE BOOK	PLOTTED
NO.	TEMPLATE
	AREAS
	CHECKED

LAST SAVED = 1/25/2013  
 PEN TABLE = 161-Hair.tbl  
 PLOT DRIVER = PdfPlotterSW.batcf9

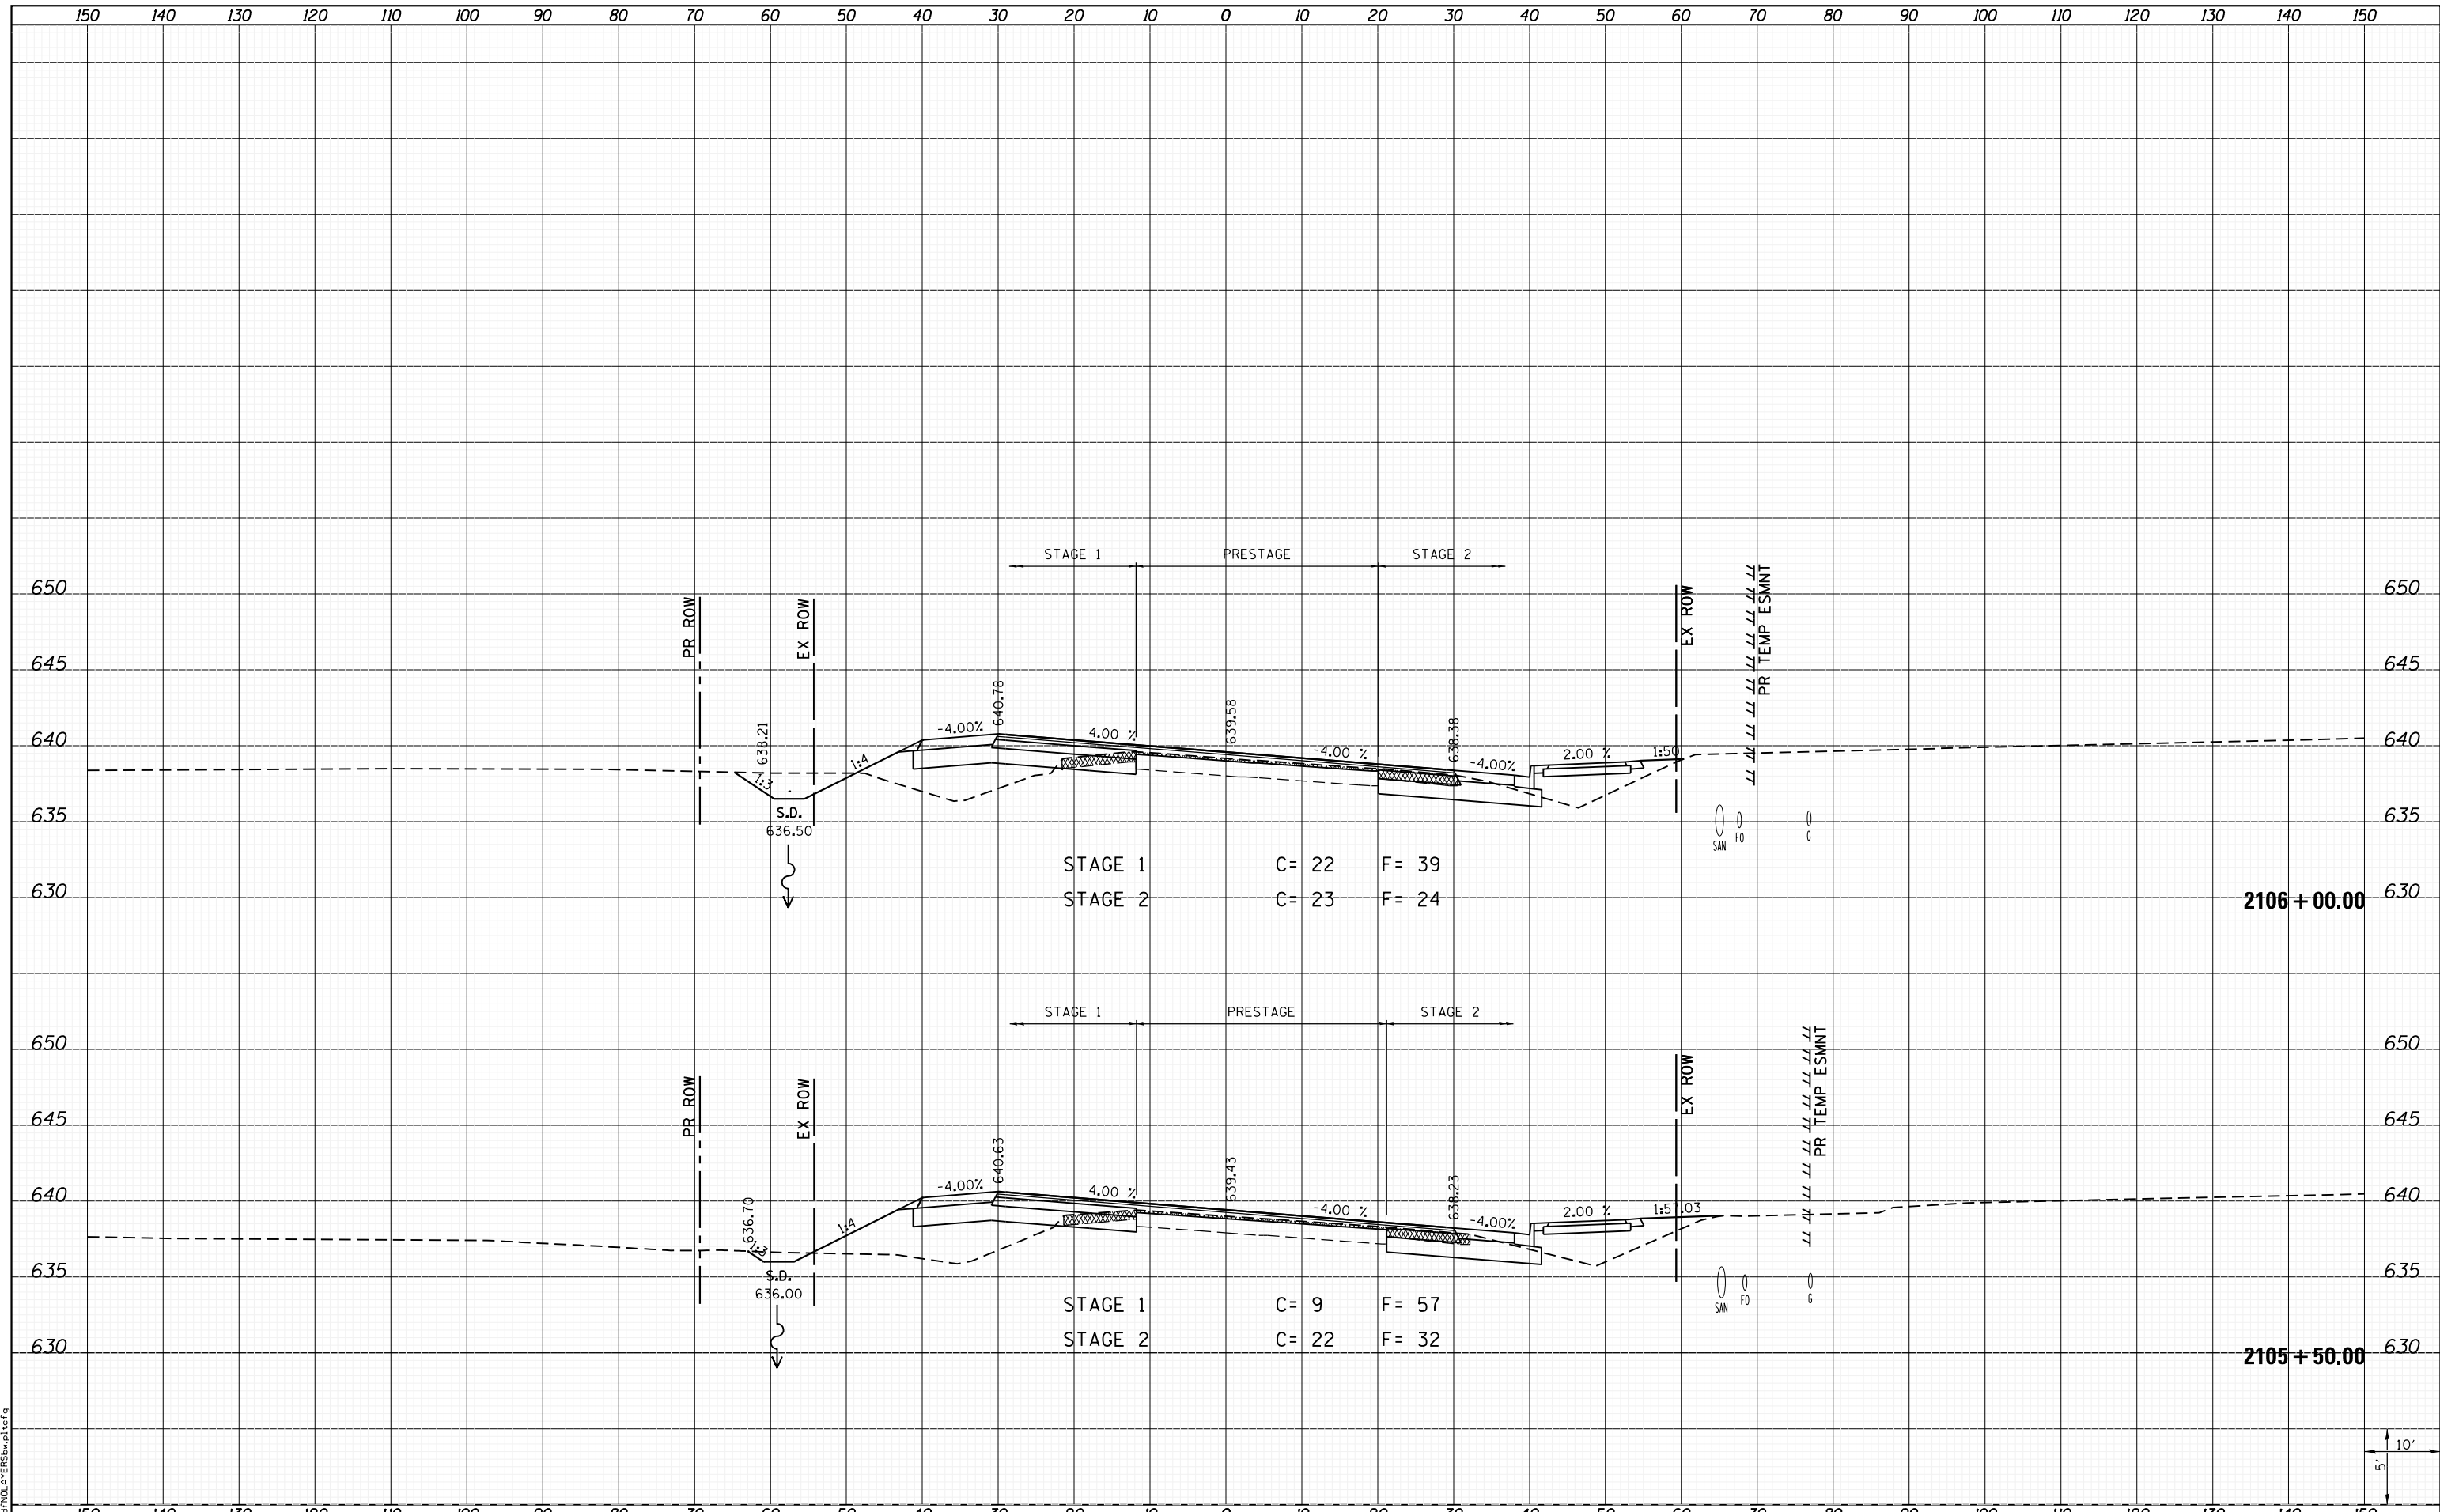

FILE NAME =	USER NAME = kakluos	DESIGNED -	REVISIED -	<b>STATE OF ILLINOIS</b> <b>DEPARTMENT OF TRANSPORTATION</b>		<b>CROSS SECTIONS</b> IL ROUTE 3		F.A.P. RTE.	SECTION	COUNTY	TOTAL SHEETS	SHEET NO.
	I:\10011001_Phase II - 76817\Cad\T\Plans\300.08	DRAWN -	REVISIED -					312	68-WRS-1	MONROE	760	612
	PLOT SCALE = 20.0000' / in.	CHECKED -	REVISIED -					CONTRACT NO. 76817				
	PLOT DATE = 1/25/2013 5:00:02 PM	DATE -	REVISIED -					ILLINOIS FED. AID PROJECT				
SCALE:					SHEET 126 OF 197 SHEETS		STA. 2105+50.00 TO STA. 2106+00.00					