


DATE	
BY	
FINAL SURVEY	SURVEYED
NOTE BOOK	PLOTTED
NO.	TEMPLATE
	AREAS
	CHECKED

DATE	
BY	
ORIGINAL SURVEY	SURVEYED
NOTE BOOK	PLOTTED
NO.	TEMPLATE
	AREAS
	CHECKED

LAST SAVED = 1/25/2013 5:00:12 PM  
 PEN TABLE = \\h1-hat\rd1  
 PLOT DRIVER = \\h1-hat\rd1

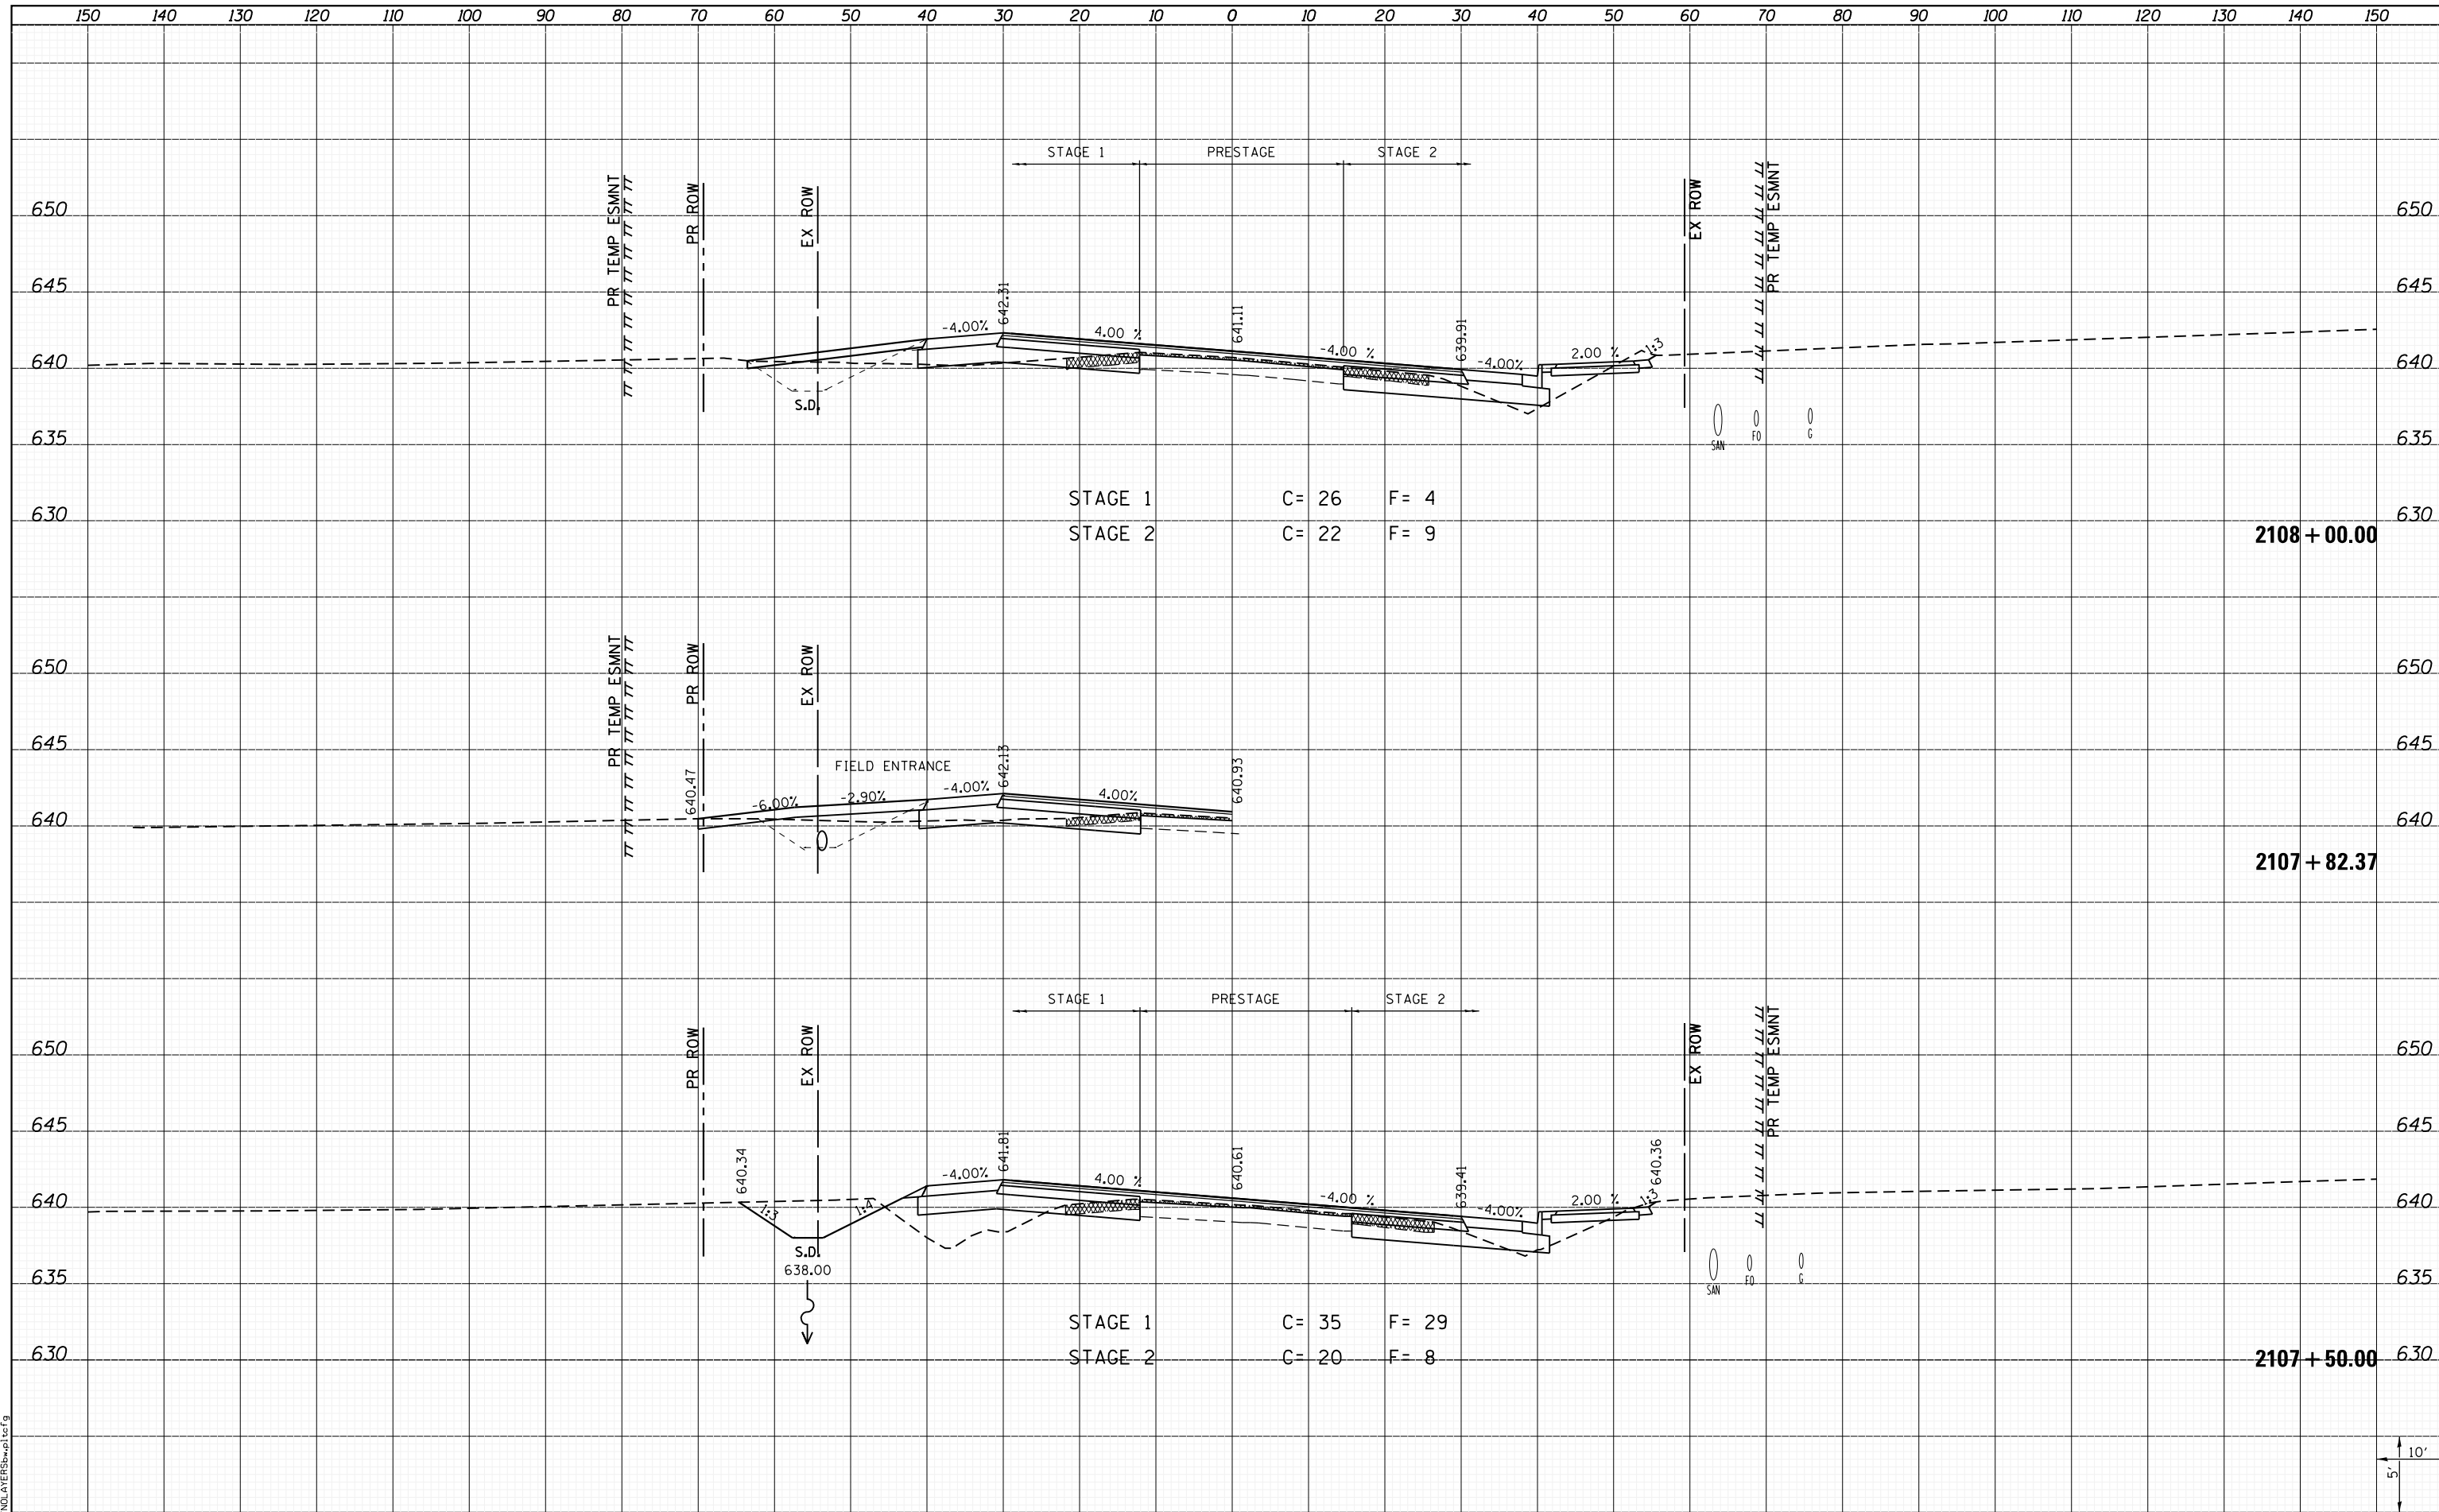

STAGE 1 C= 26 F= 4  
 STAGE 2 C= 22 F= 9

STAGE 1 C= 35 F= 29  
 STAGE 2 C= 20 F= 8

FILE NAME =	USER NAME = kakluos	DESIGNED -	REVISED -
I:\10011000\Phase II - 76817\Cad\T\Plans\300.08	76817-sh1-IL3-xssht.dgn	DRAWN -	REVISED -
	PLOT SCALE = 20.0000' / in.	CHECKED -	REVISED -
	PLOT DATE = 1/25/2013 5:00:12 PM	DATE -	REVISED -

STATE OF ILLINOIS  
 DEPARTMENT OF TRANSPORTATION



CROSS SECTIONS  
 IL ROUTE 3

SCALE: SHEET 128 OF 197 SHEETS STA. 2107+50.00 TO STA. 2108+00.00

F.A.P. RTE.	SECTION	COUNTY	TOTAL SHEETS	SHEET NO.
312	68-WRS-1	MONROE	760	614
			CONTRACT NO. 76817	
ILLINOIS FED. AID PROJECT				