


DATE	
BY	
FINAL SURVEY	
SURVEYED	
PLOTTED	
TEMPLATE	
AREAS	
NOTED	
AREAS	
CHECKED	
NO.	

DATE	
BY	
ORIGINAL SURVEY	
SURVEYED	
PLOTTED	
TEMPLATE	
AREAS	
NOTED	
AREAS	
CHECKED	
NO.	

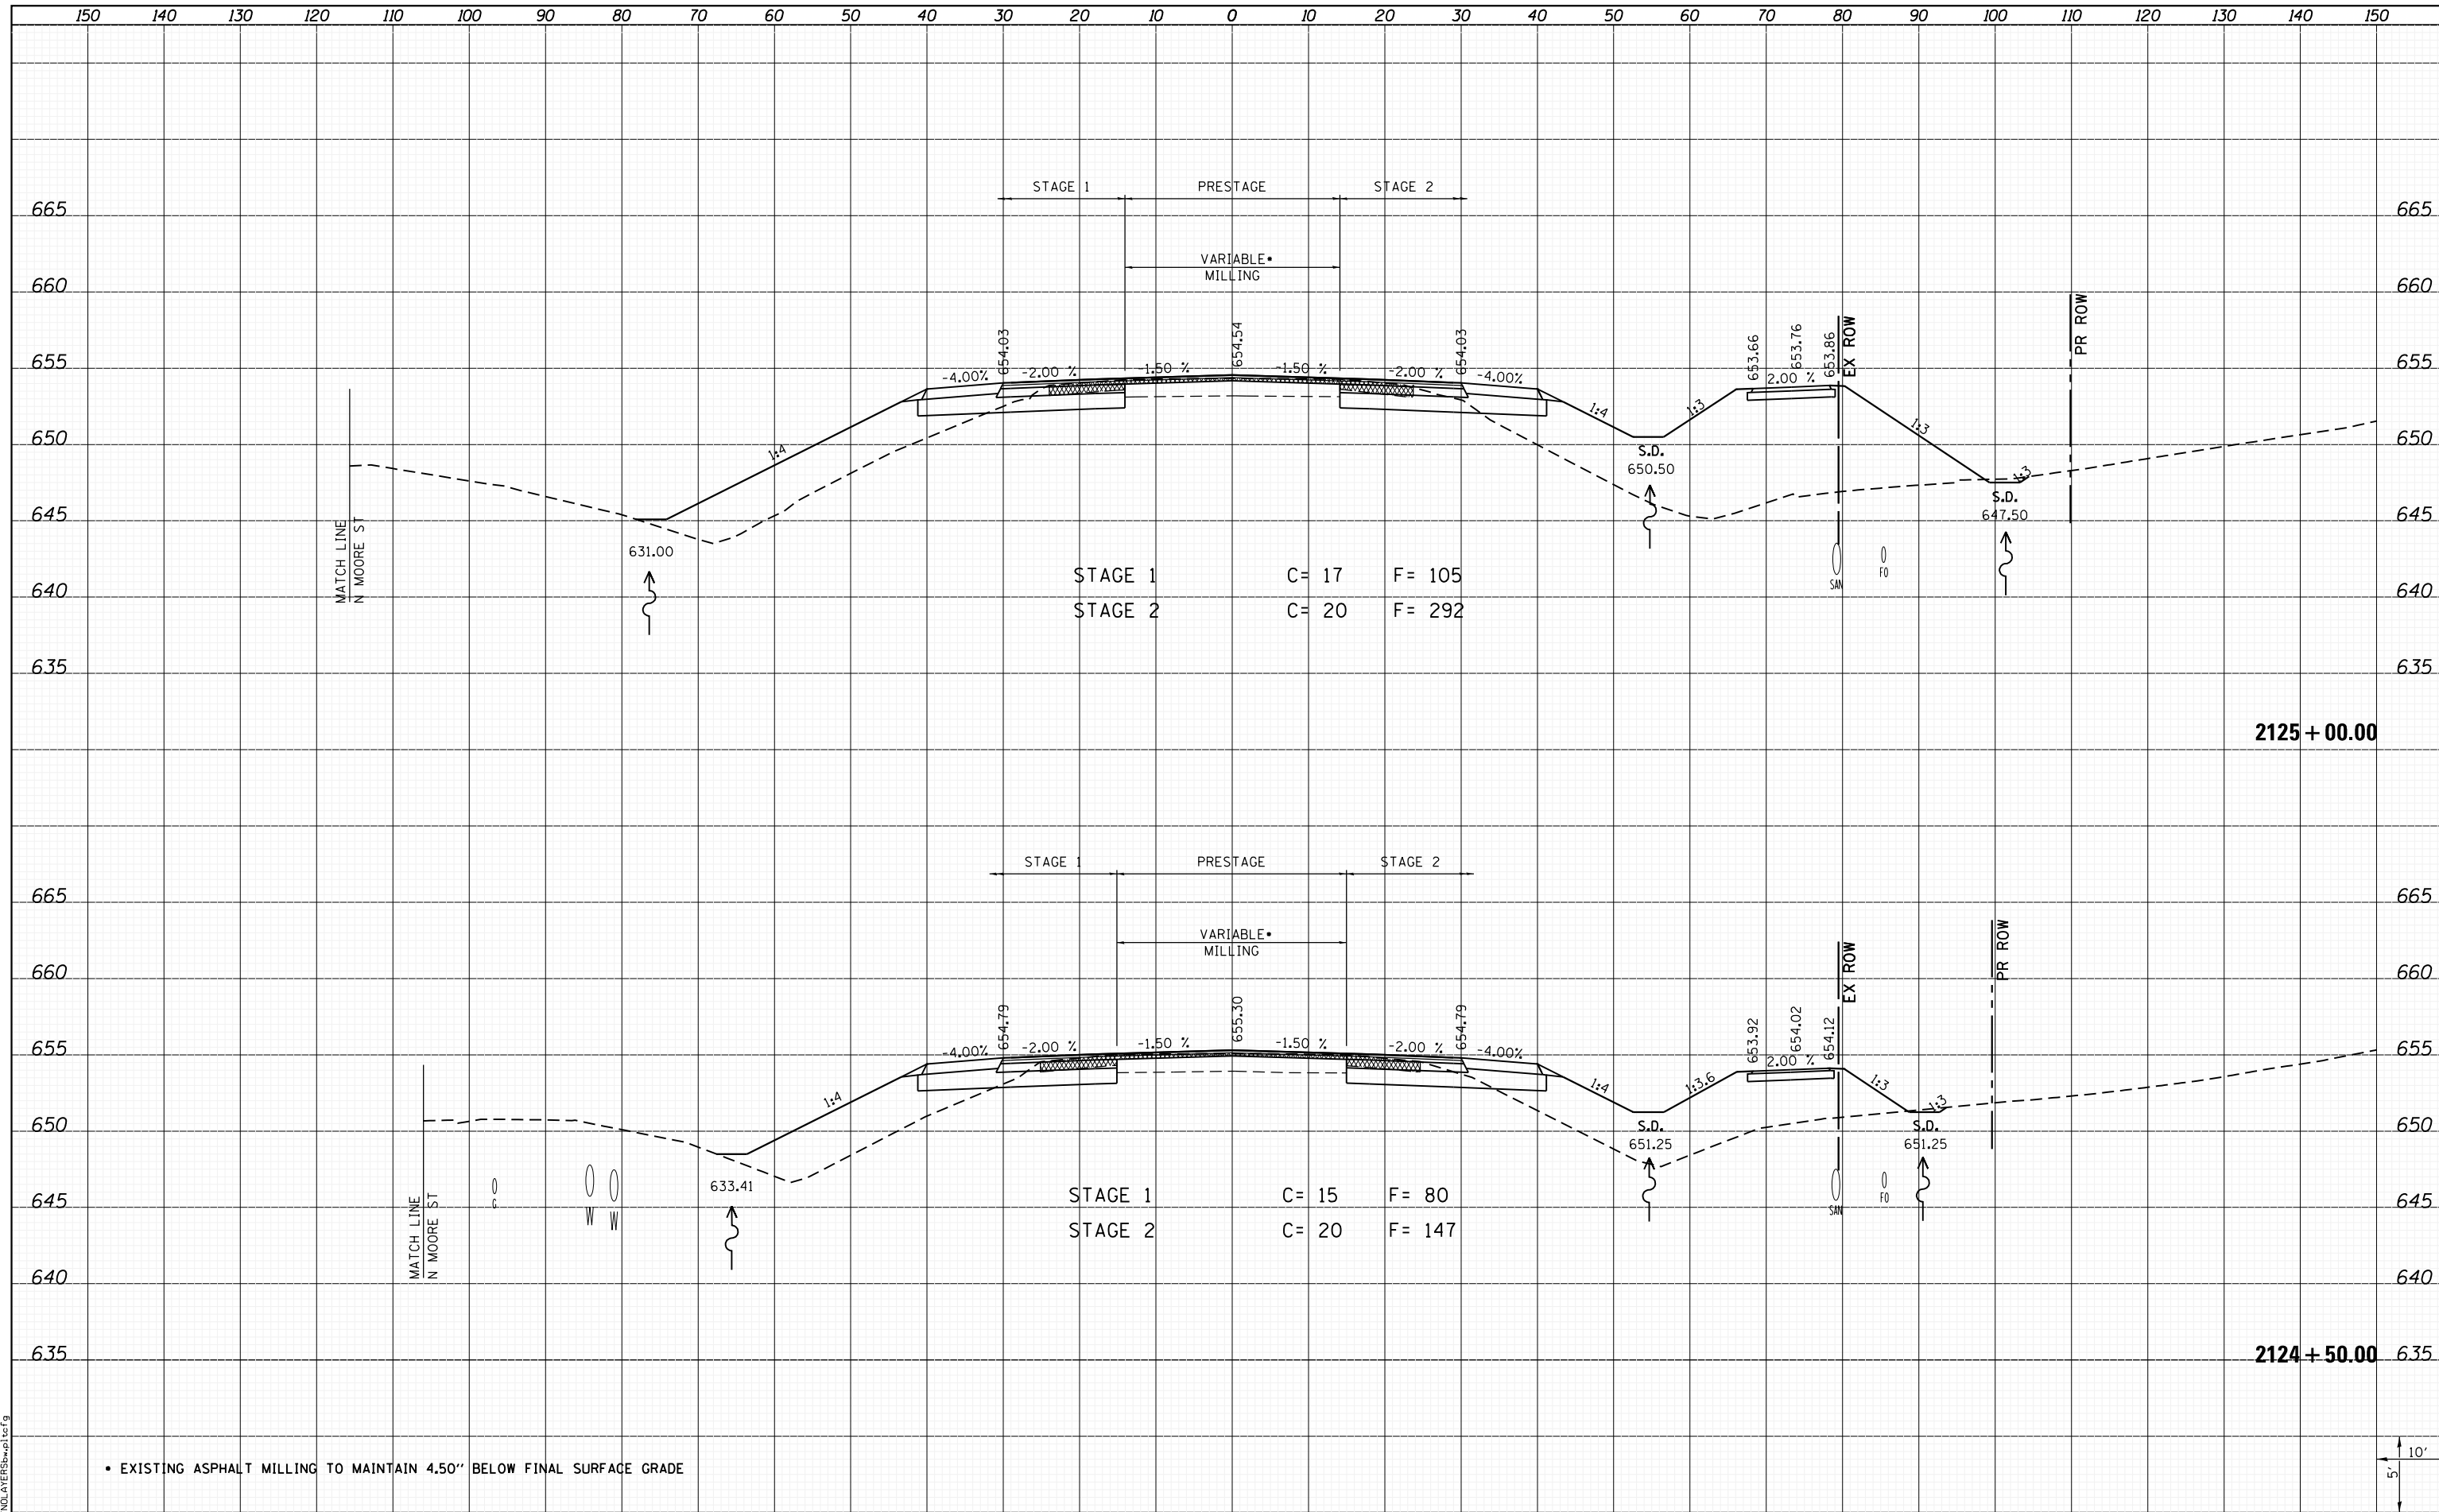

LAST SAVED = 1/25/2013
 PEN TABLE = VBI-HAIF-101
 PLOT DRIVER = B:\PLOTTERS\pwtcf9

FILE NAME =	I:\10011000_Phase II - 76817\Cad\T\Plans\300.08
USER NAME =	kakluas
DESIGNED -	REVISD -
DRAWN -	REVISD -
CHECKED -	REVISD -
DATE -	REVISD -
PLOT SCALE =	20.0000' / in.
PLOT DATE =	1/25/2013 5:01:45 PM

STATE OF ILLINOIS
 DEPARTMENT OF TRANSPORTATION



CROSS SECTIONS
 IL ROUTE 3

SCALE: SHEET 147 OF 197 SHEETS STA. 2124+50.00 TO STA. 2125+00.00

F.A.P. RTE.	SECTION	COUNTY	TOTAL SHEETS	SHEET NO.
312	68-WRS-1	MONROE	760	633
				CONTRACT NO. 76817
ILLINOIS FED. AID PROJECT				