


DATE	
BY	
FINAL SURVEY	
SURVEY PLOTTED	
NOTE BOOK	
AREAS CHECKED	

DATE	
BY	
ORIGINAL SURVEY	
SURVEY PLOTTED	
NOTE BOOK	
AREAS CHECKED	

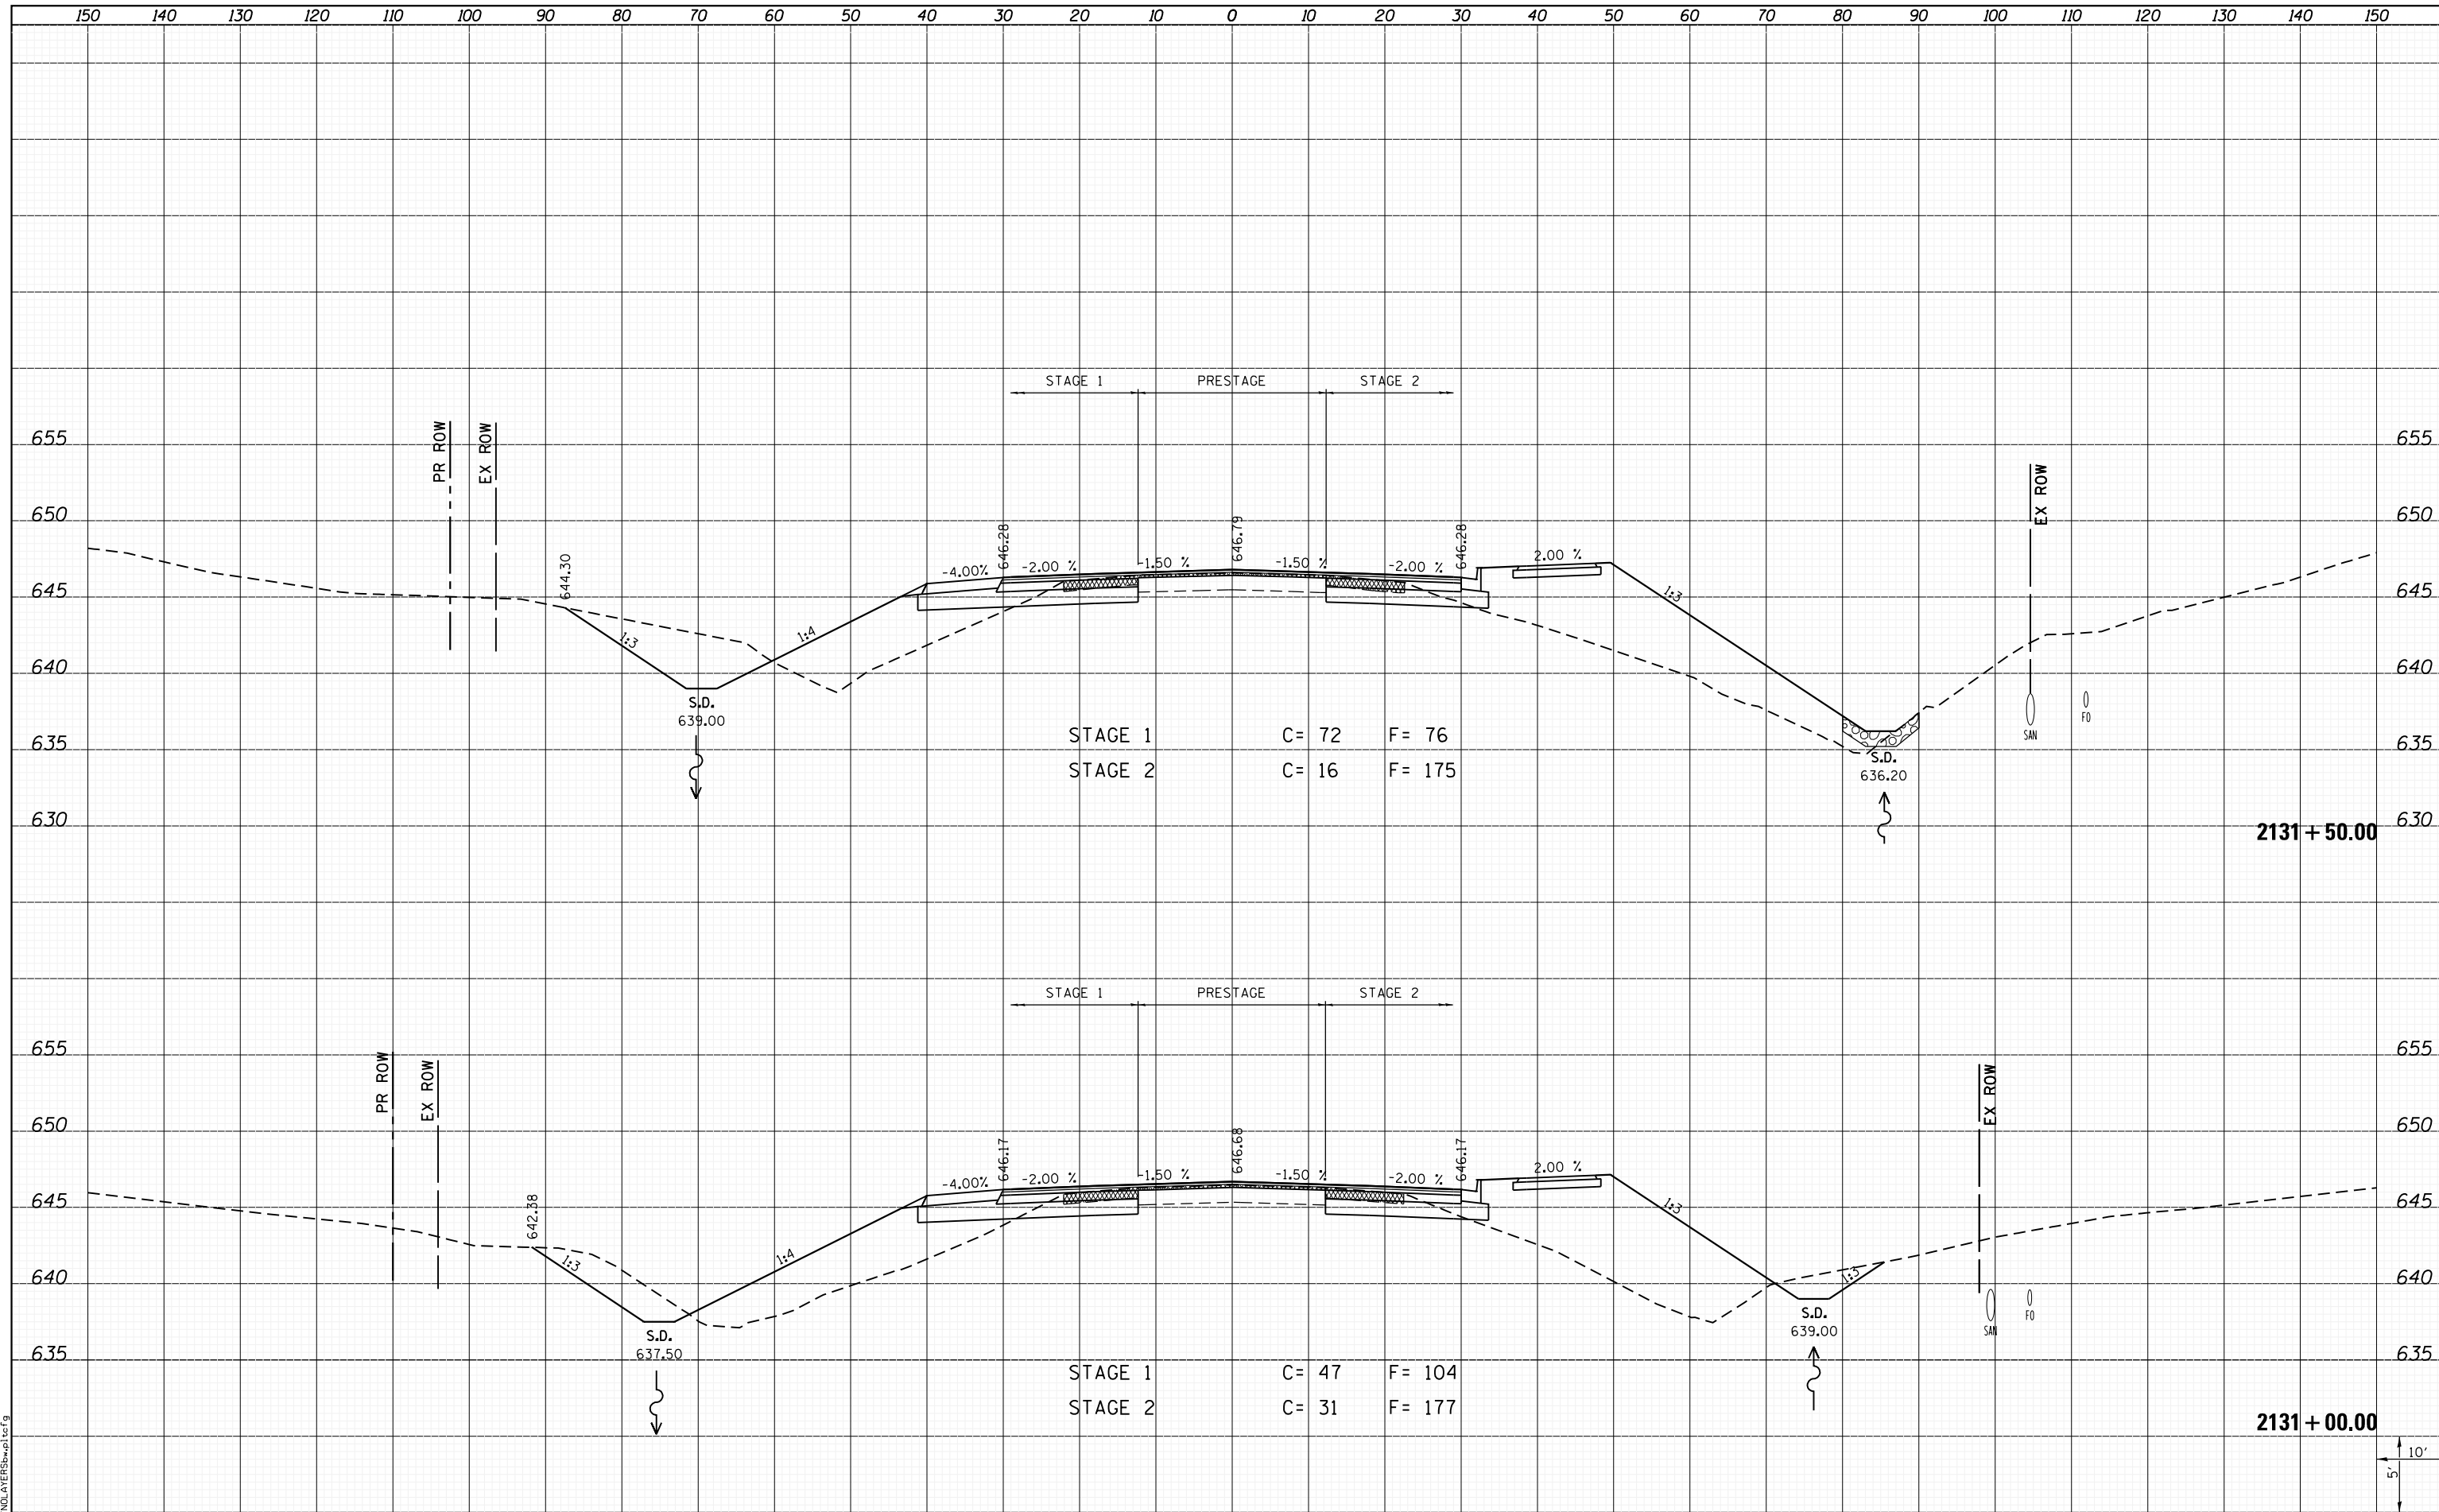

FILE NAME = I:\10011000\Phase II - 76817\Cad\T\Plans\300.08
 USER NAME = kakluos
 DESIGNED -
 DRAWN -
 CHECKED -
 DATE -
 PLOT SCALE = 20.0000' / in.
 PLOT DATE = 1/25/2013 5:02:25 PM

REVISIED -
 REVISIED -
 REVISIED -
 REVISIED -

**STATE OF ILLINOIS
 DEPARTMENT OF TRANSPORTATION**



**CROSS SECTIONS
 IL ROUTE 3**

SCALE: SHEET 155 OF 197 SHEETS STA. 2131+00.00 TO STA. 2131+50.00

F.A.P. RTE.	SECTION	COUNTY	TOTAL SHEETS	SHEET NO.
312	68-WRS-1	MONROE	760	641
CONTRACT NO. 76817			ILLINOIS FED. AID PROJECT	

LAST SAVED = 1/25/2013
 PEN TABLE = VBI-H&I-F&D
 PLOT DRIVER = PLOTCLTERSPWPLTCLF9