


DATE	
BY	
FINAL SURVEY	
SURVEY PLOTTED	
NOTE BOOK	
AREAS CHECKED	
AREAS CHECKED	

DATE	
BY	
ORIGINAL SURVEY	
PLOTTED	
NOTE BOOK	
AREAS CHECKED	
AREAS CHECKED	

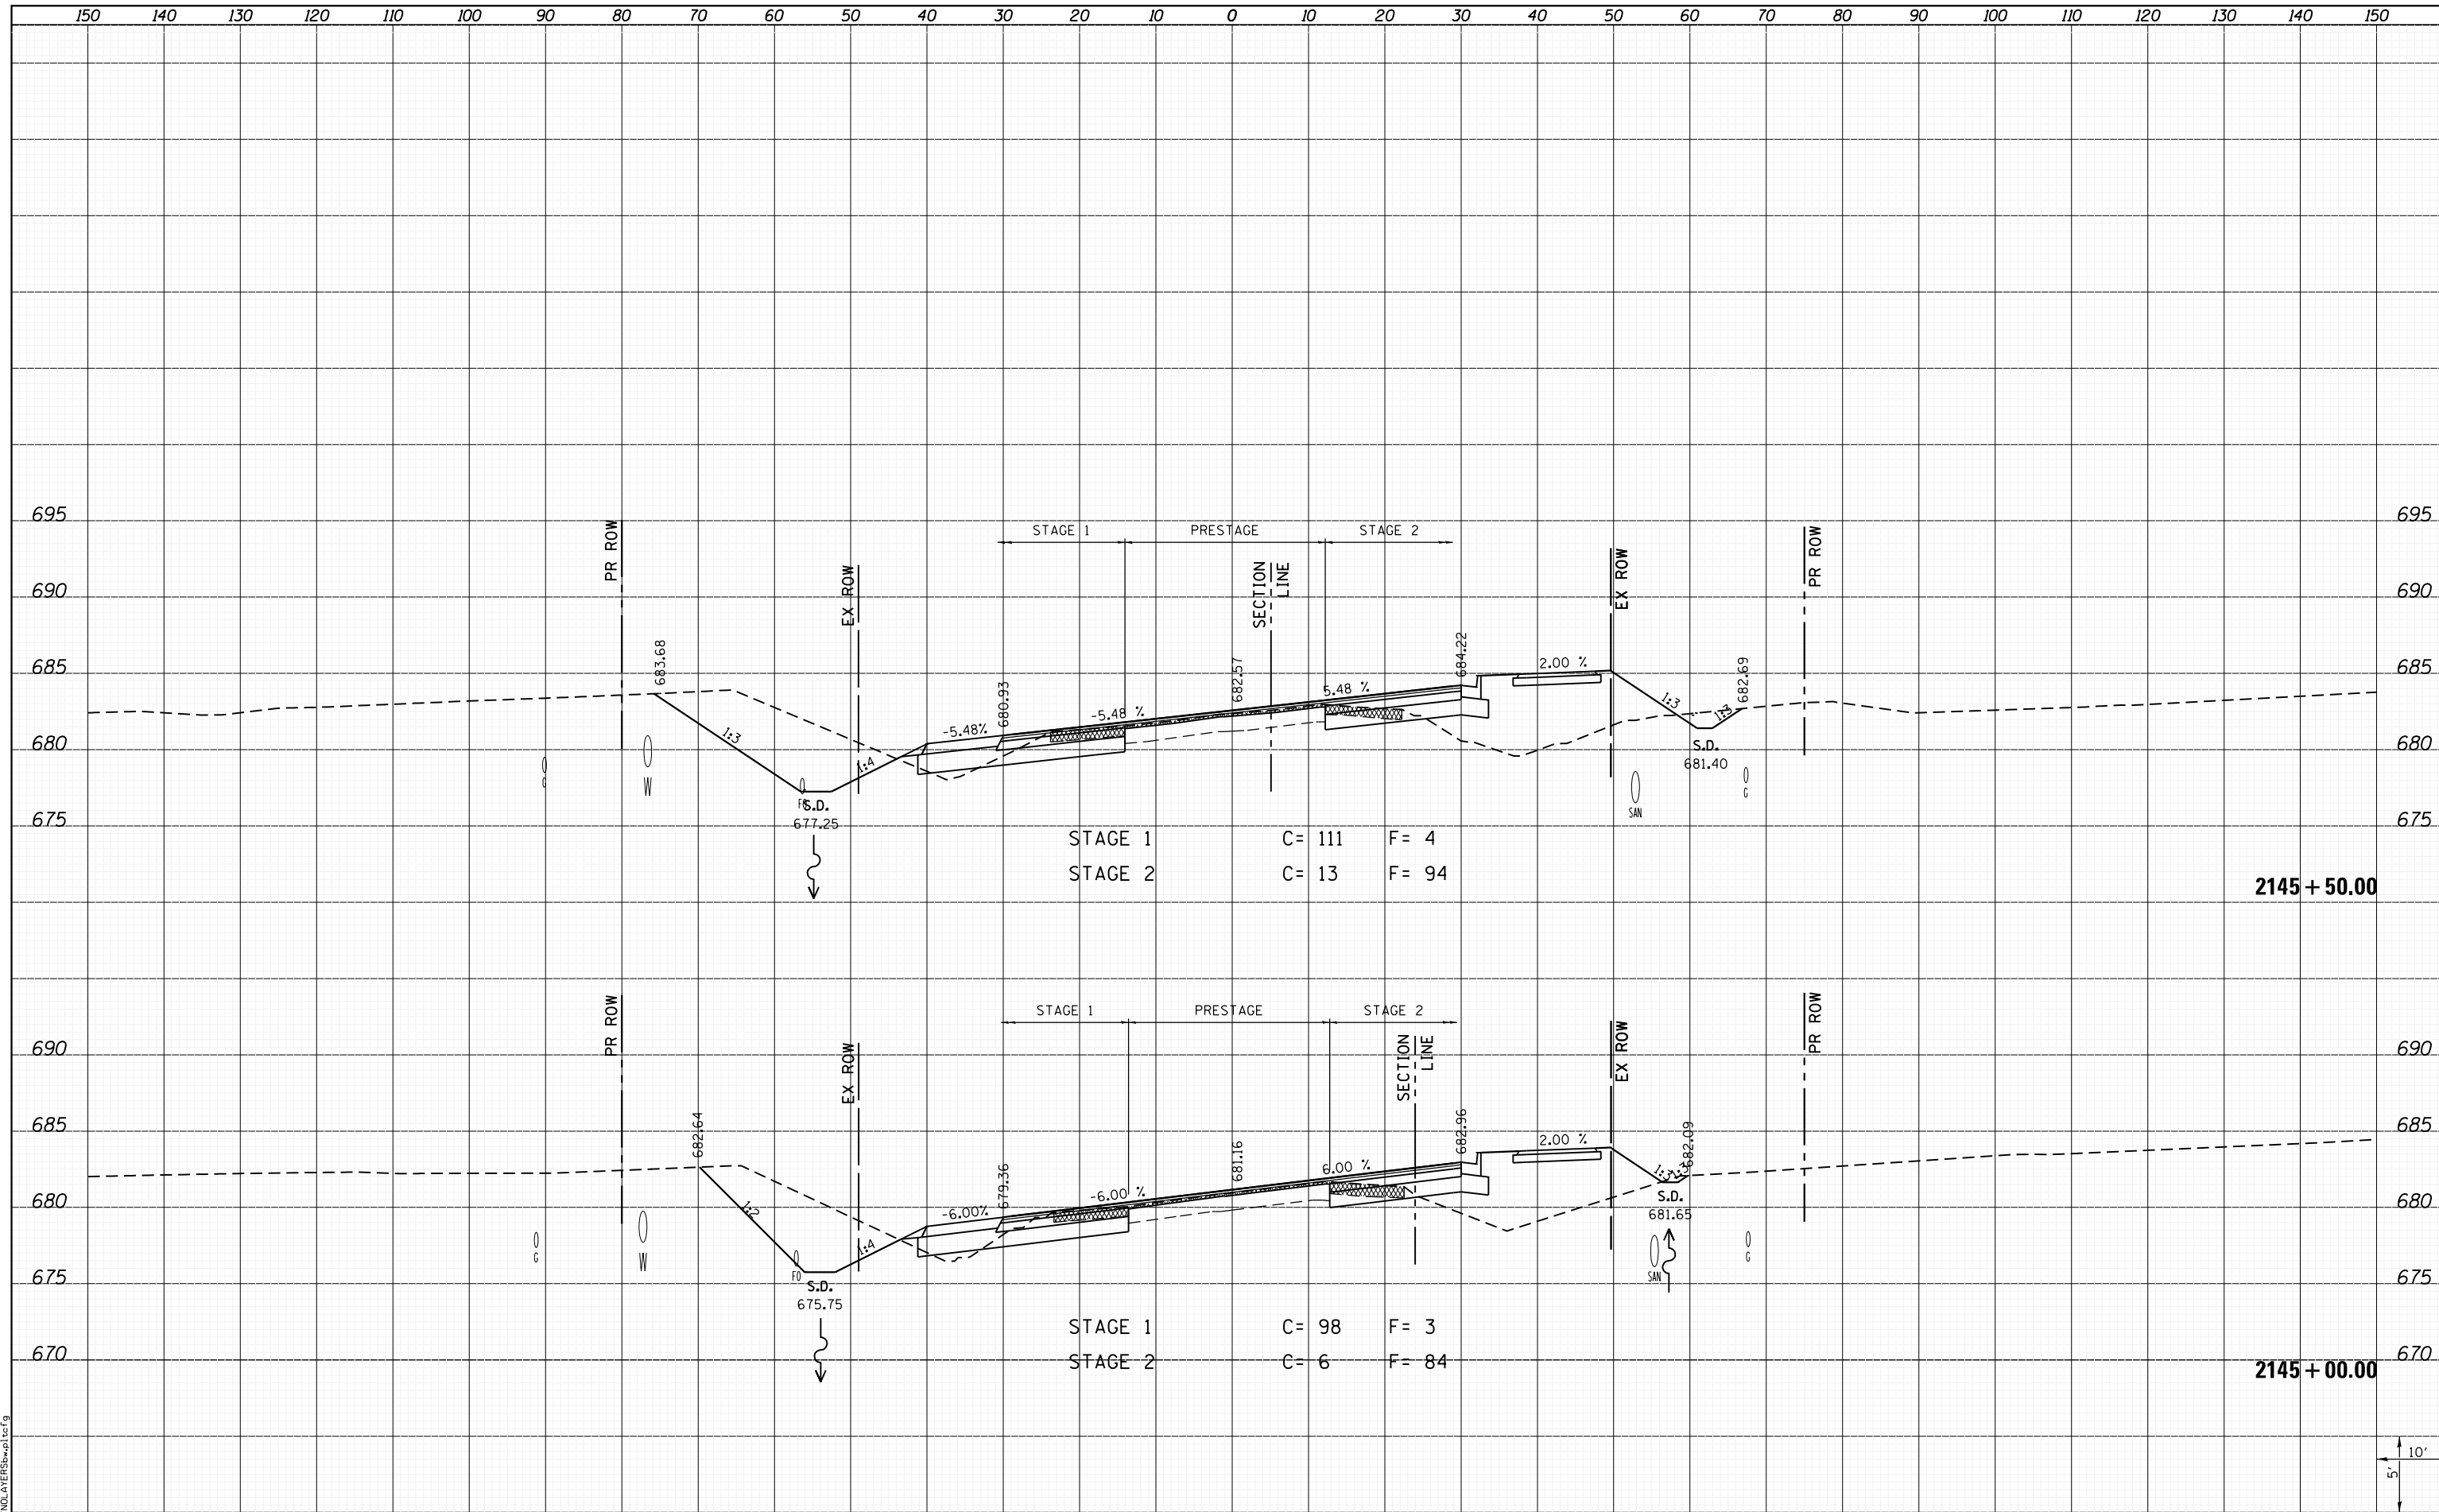


STAGE 1 C = 111 F = 4
 STAGE 2 C = 13 F = 94

STAGE 1 C = 98 F = 3
 STAGE 2 C = 6 F = 84

2145 + 50.00

2145 + 00.00

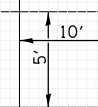

LAST SAVED = 1/25/2013 5:03:39 PM
 PEN TABLE = \\h1-hat\rd1
 PLOT DRIVER = \\h1-hat\rd1

FILE NAME = I:\10011000\Phase II - 76817\Cad\T\Plans\300.08
 USER NAME = kakluos
 76817-sh1-IL3-xssht.dgn
 PLOT SCALE = 20.0000' / in.
 PLOT DATE = 1/25/2013 5:03:39 PM

DESIGNED -	REVISIED -
DRAWN -	REVISIED -
CHECKED -	REVISIED -
DATE -	REVISIED -

STATE OF ILLINOIS
 DEPARTMENT OF TRANSPORTATION



CROSS SECTIONS
 IL ROUTE 3
 SCALE: SHEET 170 OF 197 SHEETS STA. 2145+00.00 TO STA. 2145+50.00

F.A.P. RTE.	SECTION	COUNTY	TOTAL SHEETS	SHEET NO.
312	68-WRS-1	MONROE	760	656
				CONTRACT NO. 76817
ILLINOIS FED. AID PROJECT				