


DATE	
BY	
FINAL SURVEY	
SURVEY PLOTTED	
NOTE BOOK	
AREAS CHECKED	

DATE	
BY	
ORIGINAL SURVEY	
SURVEY PLOTTED	
NOTE BOOK	
AREAS CHECKED	

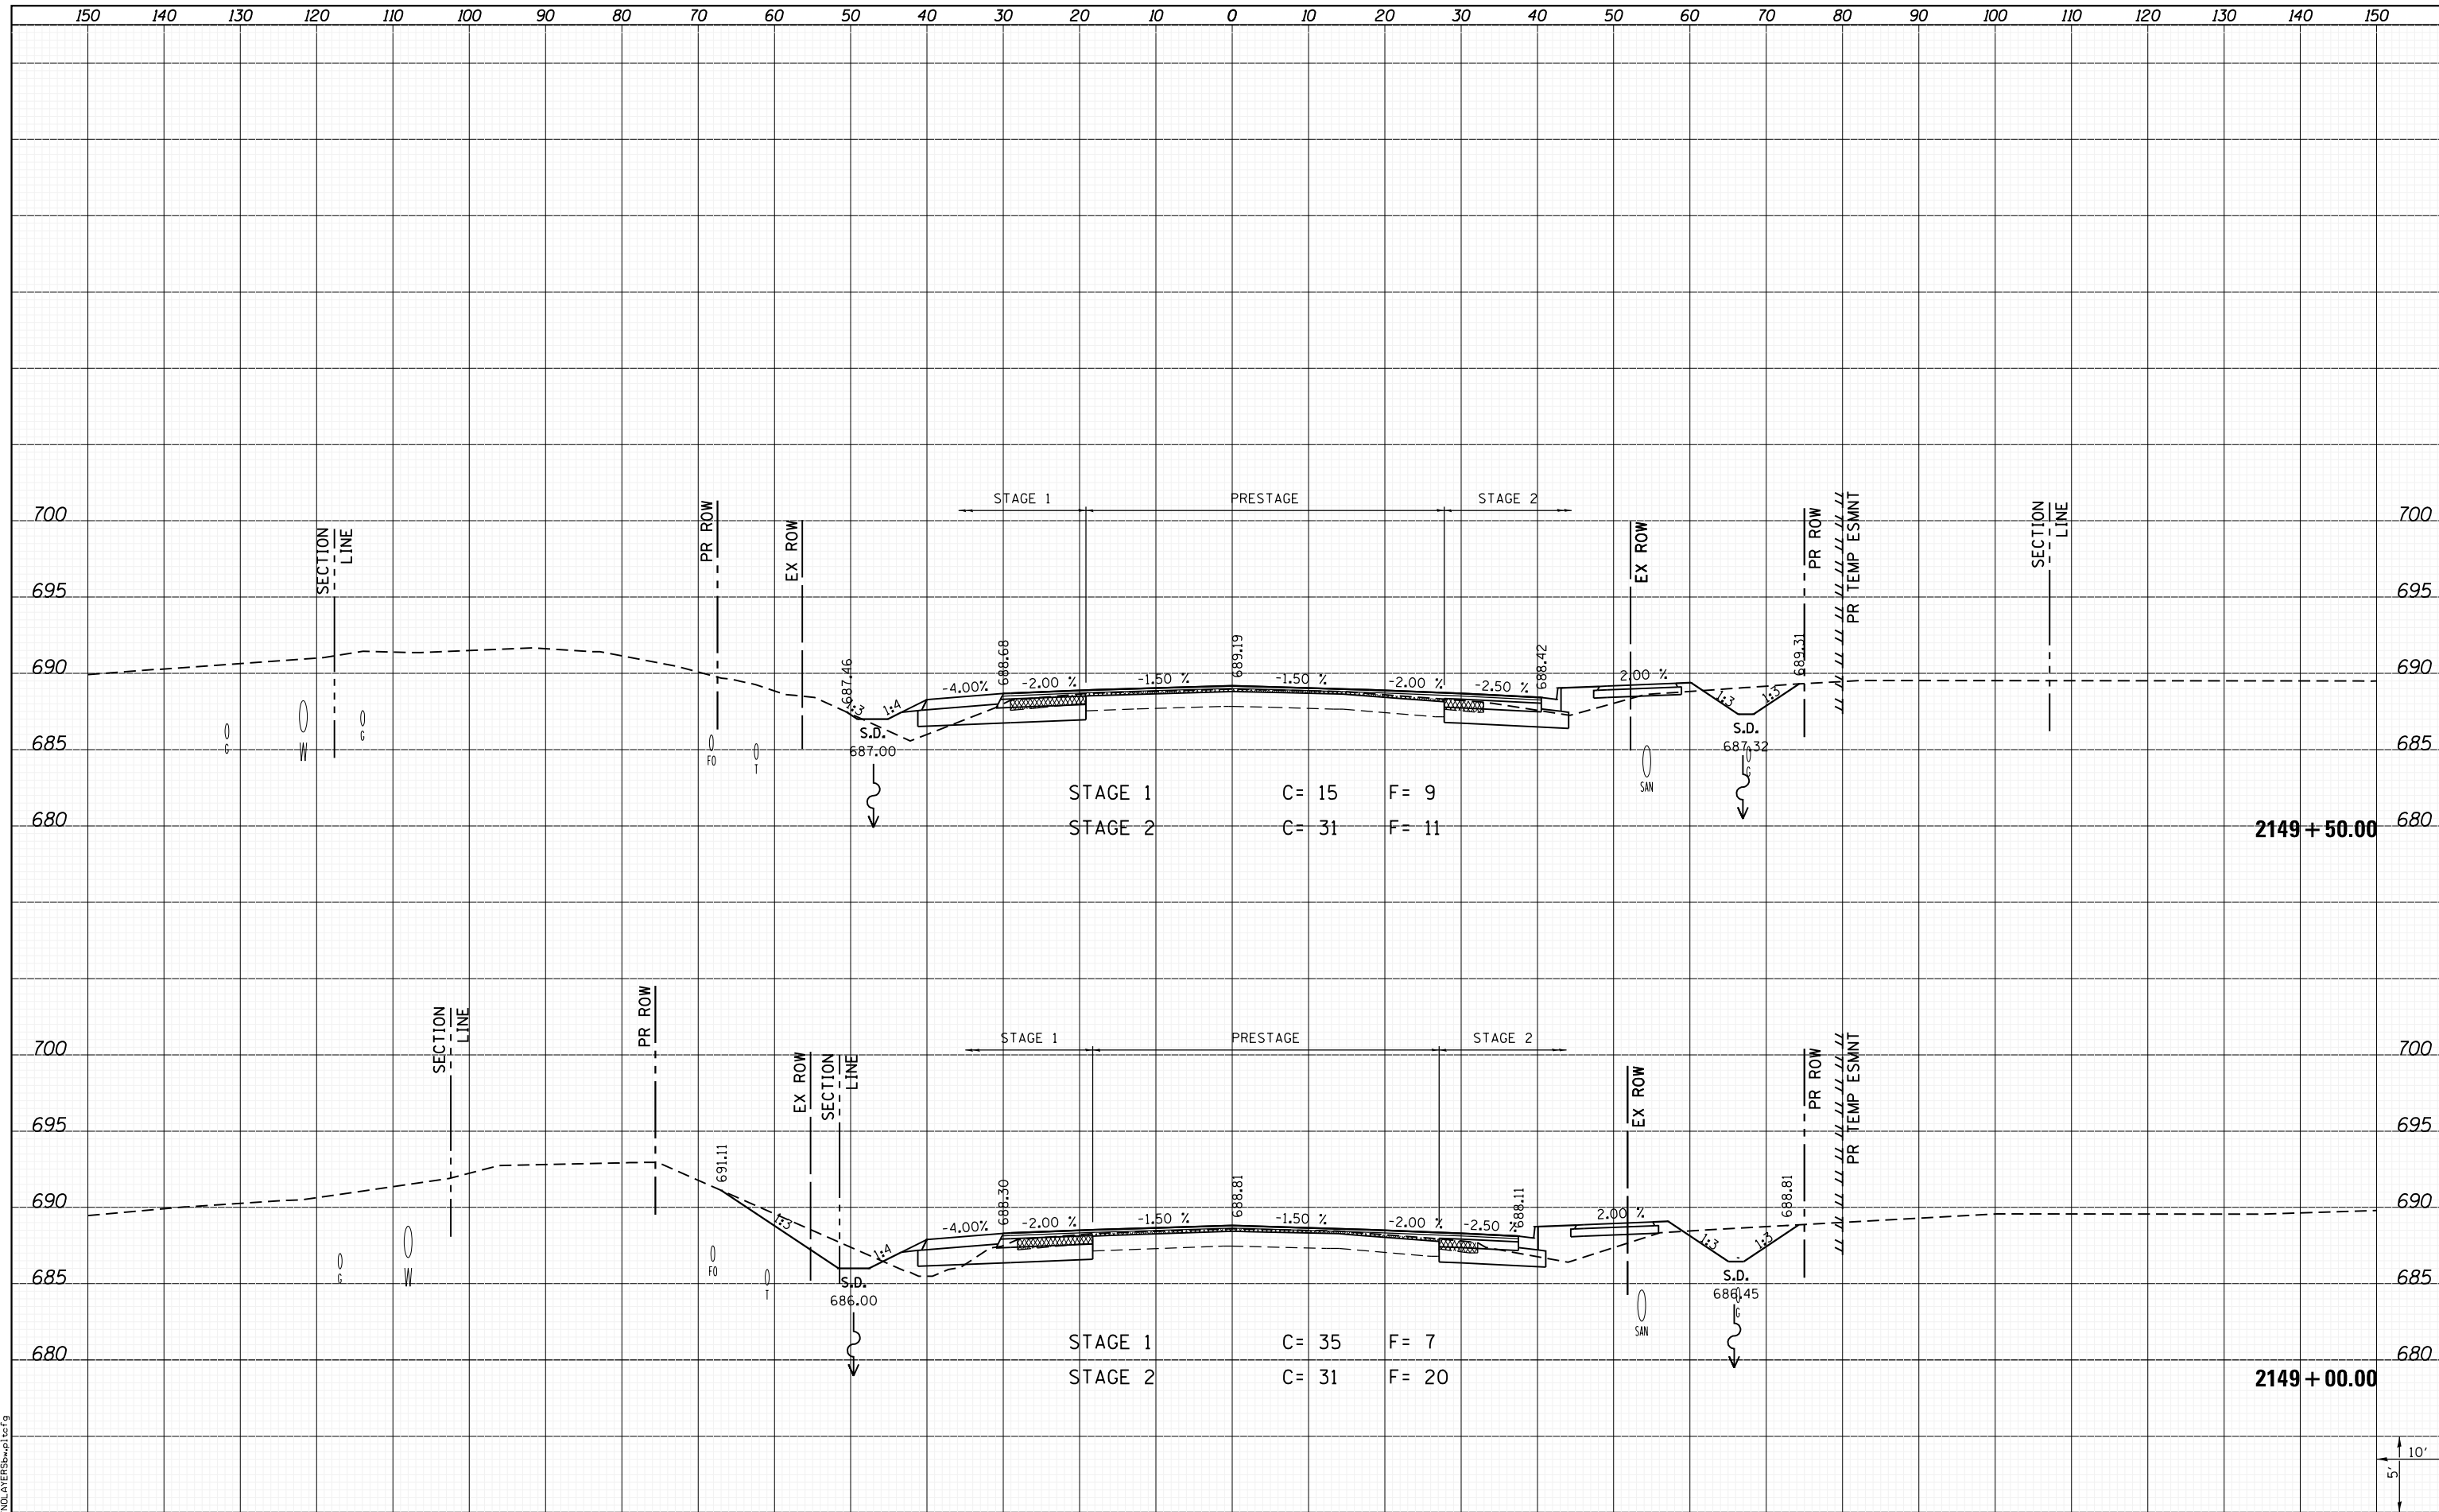


STAGE 1 C = 15 F = 9  
 STAGE 2 C = 31 F = 11

STAGE 1 C = 35 F = 7  
 STAGE 2 C = 31 F = 20

2149 + 50.00

2149 + 00.00

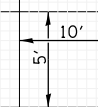

LAST SAVED = 1/25/2013  
 PEN TABLE = VBI-HA17.rdi  
 PLOT DRIVER = PLOTDRIVER.batcf9

FILE NAME =	USER NAME = kakluos	DESIGNED -	REVISED -
I:\10011001_Phase II - 76817\Cad\T\Plans\300.08	6817-sh1-IL3-xssht.dgn	DRAWN -	REVISED -
	PLOT SCALE = 20.0000' / in.	CHECKED -	REVISED -
	PLOT DATE = 1/25/2013 5:03:58 PM	DATE -	REVISED -

STATE OF ILLINOIS  
 DEPARTMENT OF TRANSPORTATION



CROSS SECTIONS  
 IL ROUTE 3

SCALE: SHEET 174 OF 197 SHEETS STA. 2149+00.00 TO STA. 2149+50.00

F.A.P. RTE.	SECTION	COUNTY	TOTAL SHEETS	SHEET NO.
312	68-WRS-1	MONROE	760	660
				CONTRACT NO. 76817
ILLINOIS FED. AID PROJECT				