


|              |          |
|--------------|----------|
| DATE         |          |
| BY           |          |
| FINAL SURVEY | SURVEYED |
| NOTE BOOK    | PLOTTED  |
| NO.          | TEMPLATE |
|              | AREAS    |
|              | CHECKED  |

|                 |          |
|-----------------|----------|
| DATE            |          |
| BY              |          |
| ORIGINAL SURVEY | SURVEYED |
| NOTE BOOK       | PLOTTED  |
| NO.             | TEMPLATE |
|                 | AREAS    |
|                 | CHECKED  |

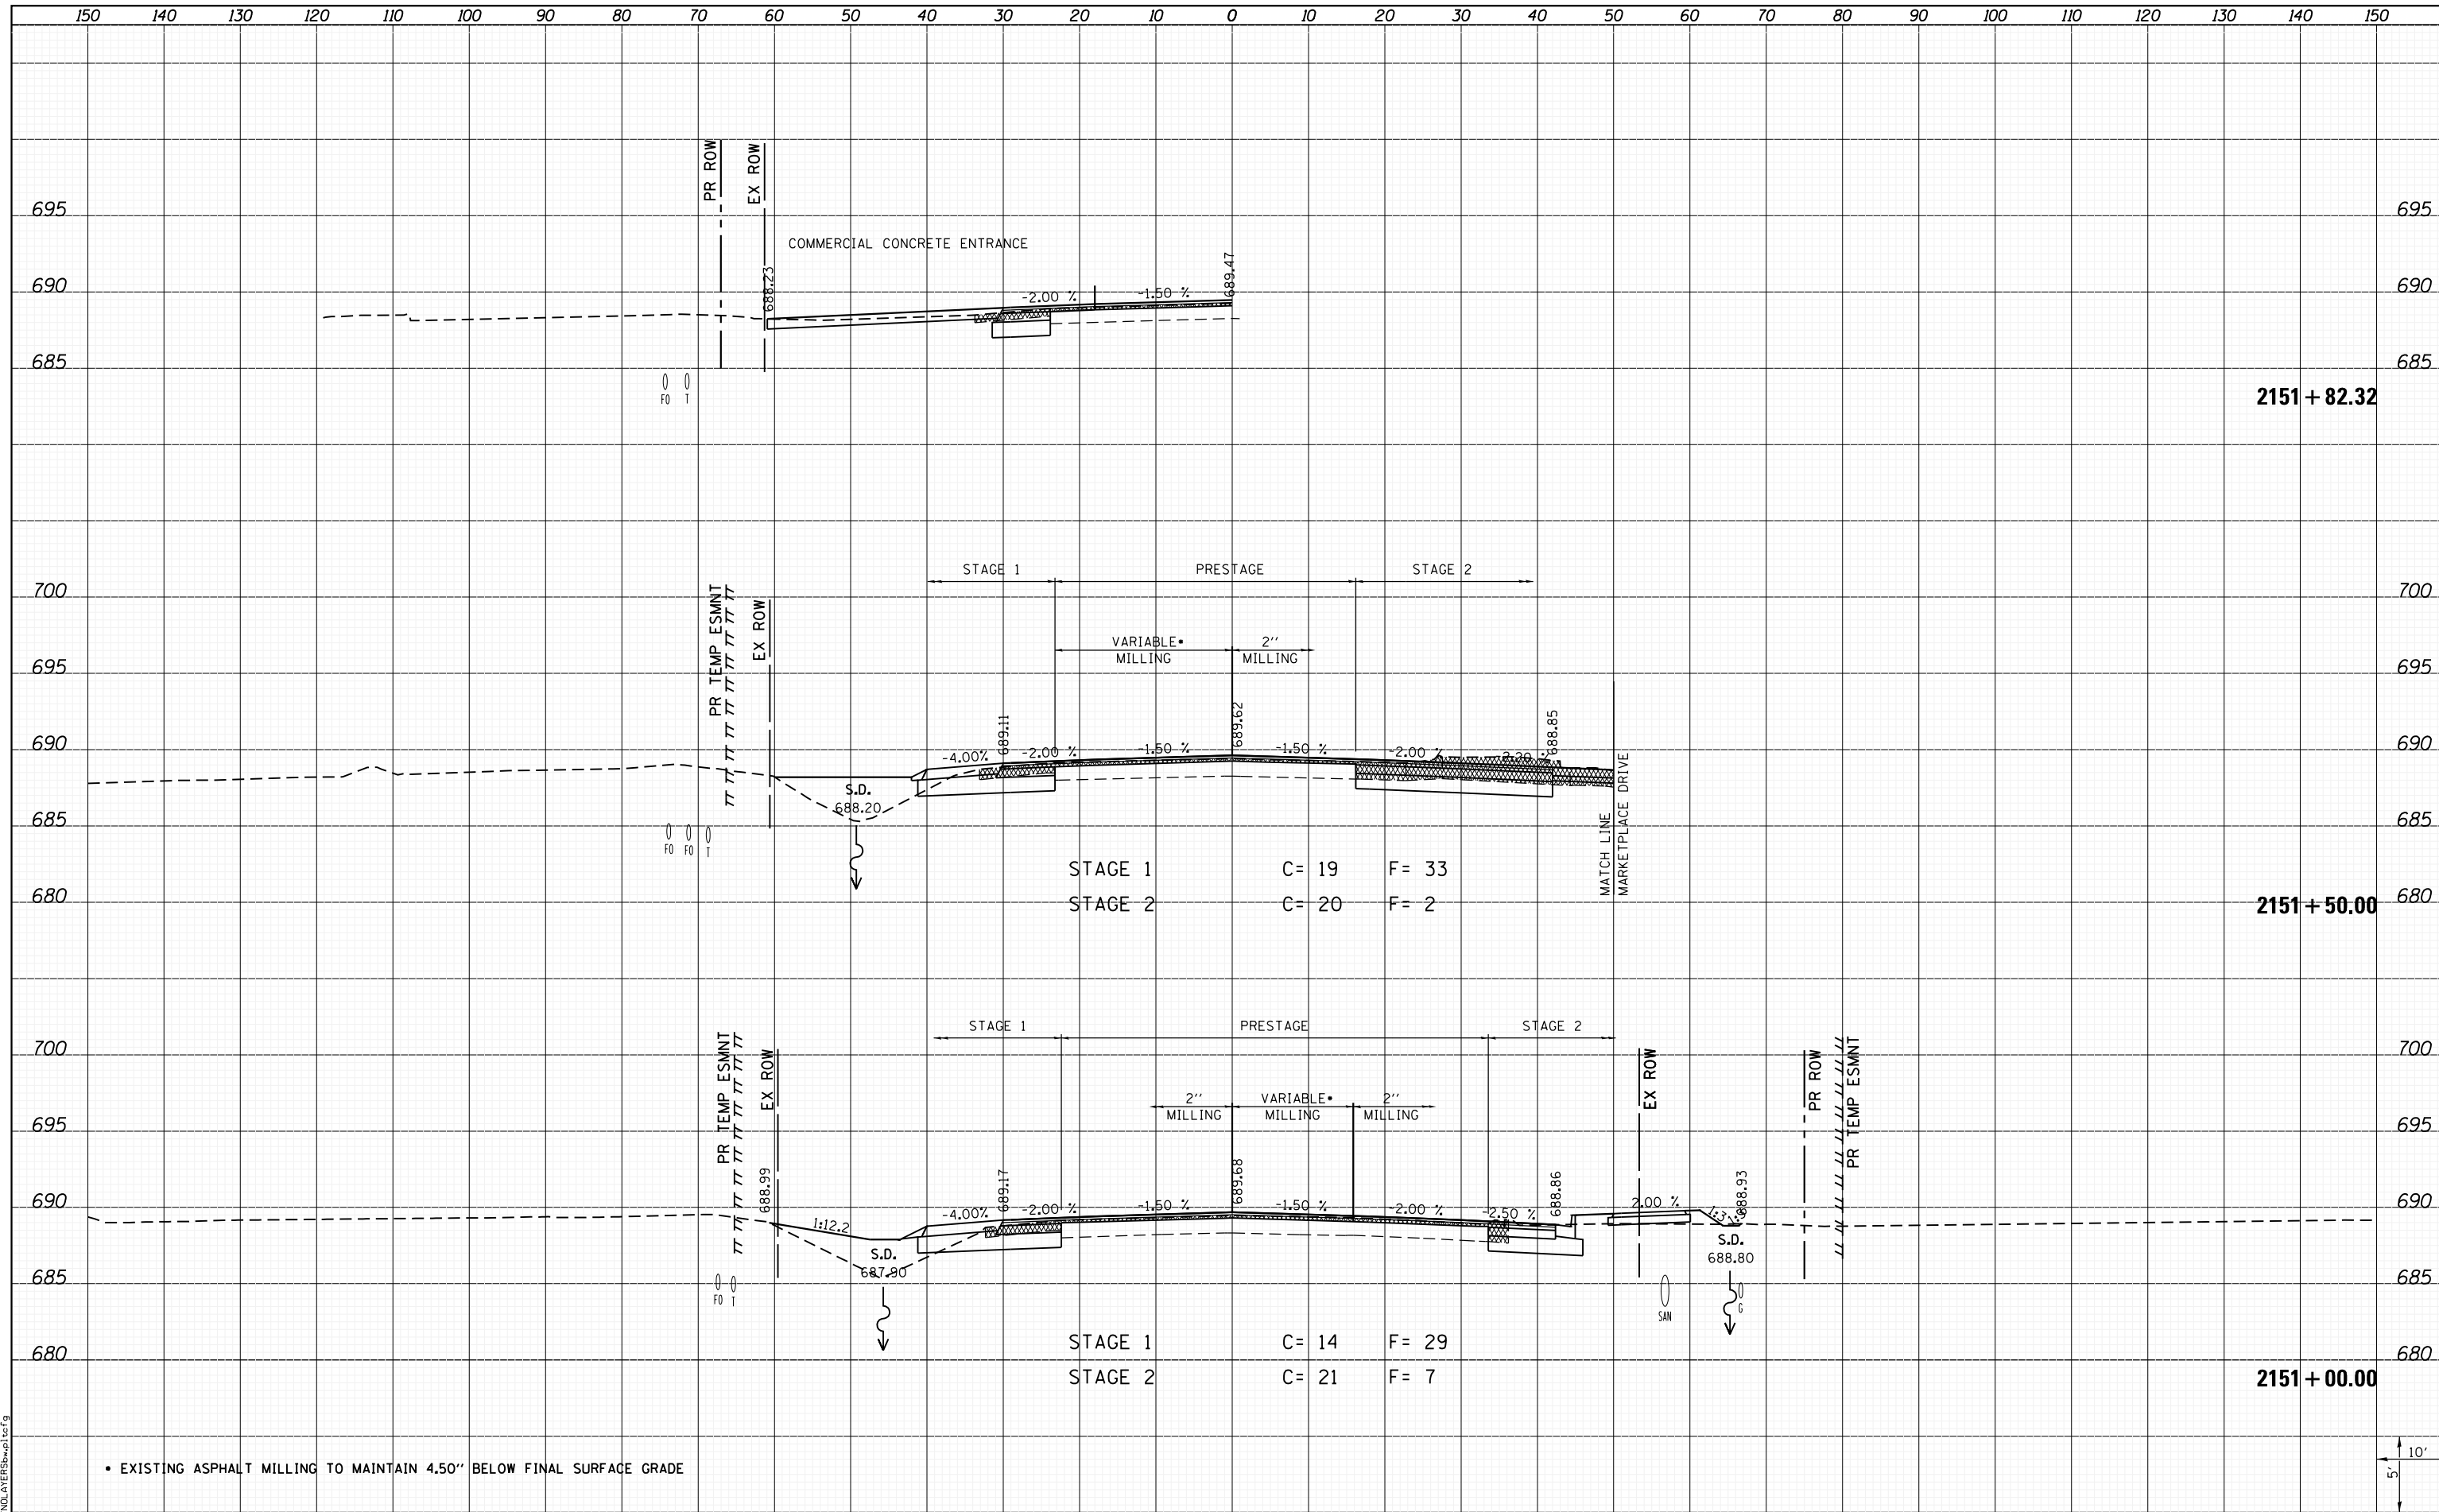

LAST SAVED = 1/25/2013  
 PEN TABLE = 161-HA17-01  
 PLOT DRIVER = B:\PLOTTERS\pwtcf9

|   |                                  |            |           |
|---|----------------------------------|------------|-----------|
| FILE NAME =                                     | USER NAME = kakluos              | DESIGNED - | REVISED - |
| I:\10011001_Phase II - 76817\Cad\T\Plans\300.08 | 76817-sh1-IL3-xssht.dgn          | DRAWN -    | REVISED - |
|   | PLOT SCALE = 20.0000' / in.      | CHECKED -  | REVISED - |
|   | PLOT DATE = 1/25/2013 5:04:08 PM | DATE -     | REVISED - |

**STATE OF ILLINOIS  
 DEPARTMENT OF TRANSPORTATION**



**CROSS SECTIONS  
 IL ROUTE 3**

SCALE: SHEET 176 OF 197 SHEETS STA. 2151+00.00 TO STA. 2151+82.32

|                           |          |        |                    |           |
|---------------------------|----------|--------|--------------------|-----------|
| F.A.P. RTE.               | SECTION  | COUNTY | TOTAL SHEETS       | SHEET NO. |
| 312                       | 68-WRS-1 | MONROE | 760                | 662       |
|                           |          |        | CONTRACT NO. 76817 |           |
| ILLINOIS FED. AID PROJECT |          |        |                    |           |