


DATE	
BY	
SURVEYED	
PLOTTED	
TEMPLATE	
AREAS	
CHECKED	
NO.	

DATE	
BY	
SURVEYED	
PLOTTED	
TEMPLATE	
AREAS	
CHECKED	
NO.	

LAST SAVED = 1/25/2013 5:04:23 PM  
 PEN TABLE = \\h1-hat\rd1  
 PLOT DRIVER = \\h1-hat\rd1

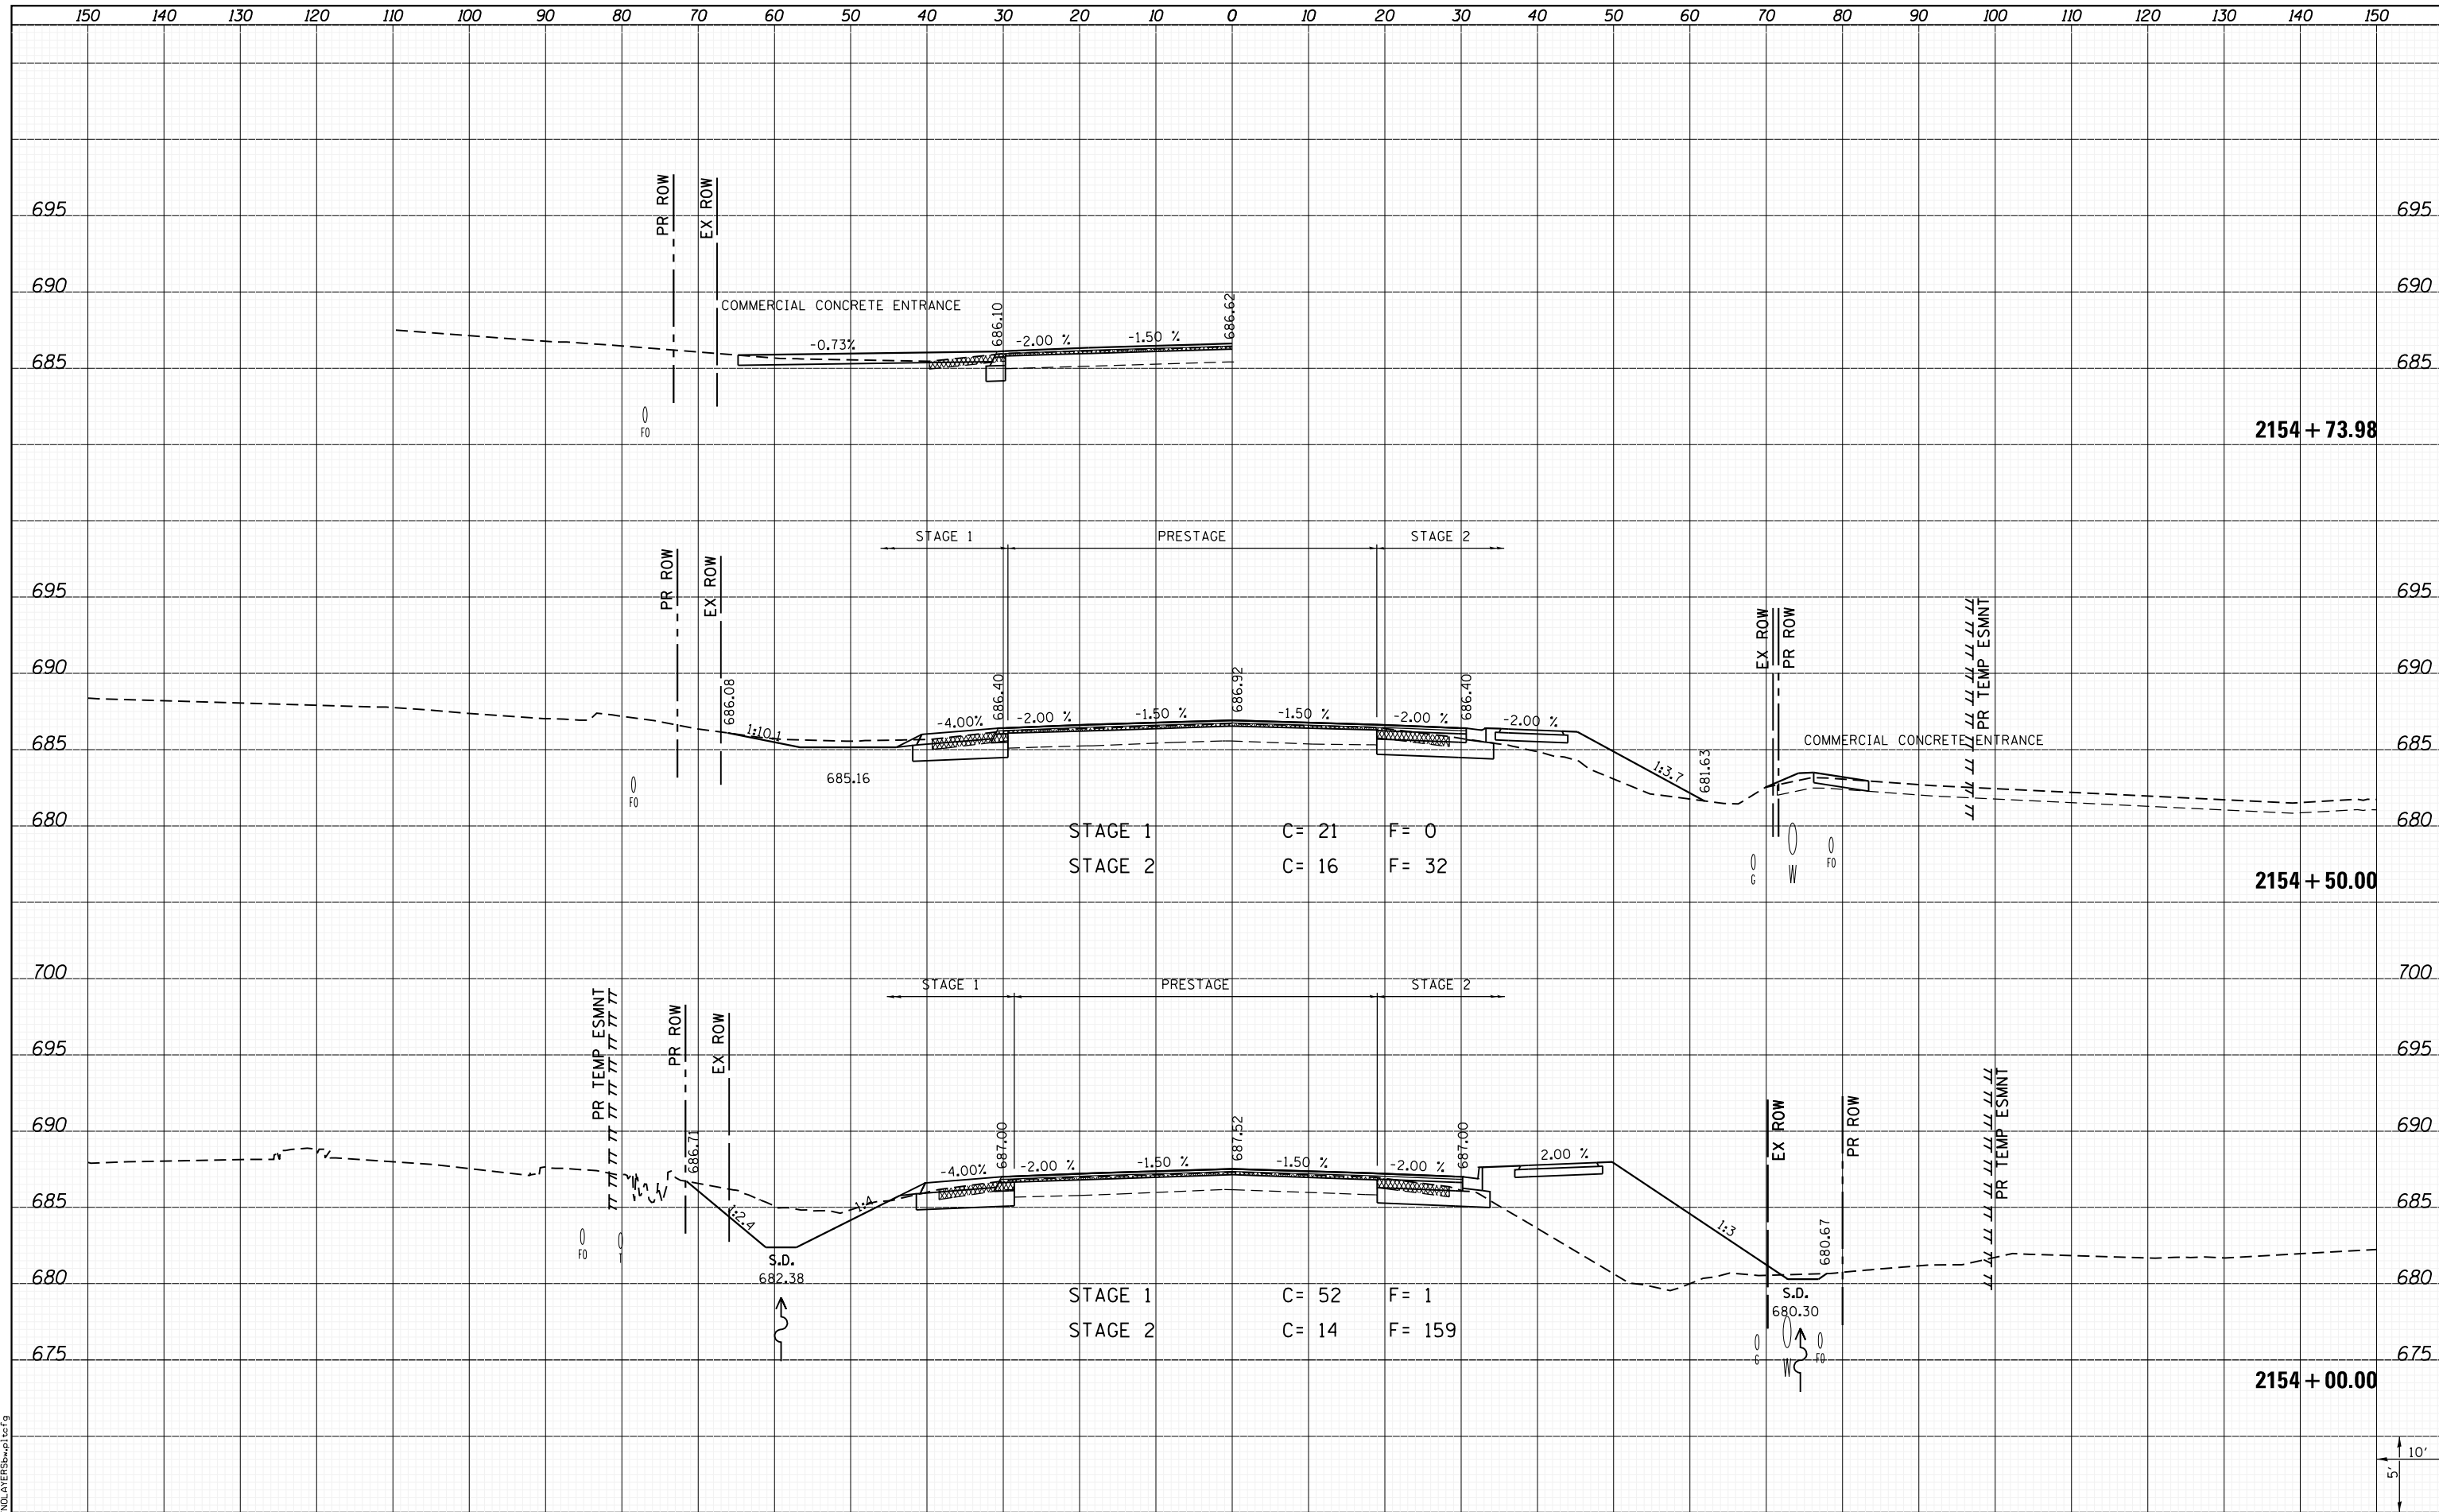

FILE NAME = I:\10011001\Phase II - 76817\Cad\T\Plans\300.08	USER NAME = kakluos	DESIGNED -	REVISED -	<b>STATE OF ILLINOIS</b> <b>DEPARTMENT OF TRANSPORTATION</b>		<b>CROSS SECTIONS</b>		F.A.P. RTE. 312	SECTION 68-WRS-1	COUNTY MONROE	TOTAL SHEETS 760	SHEET NO. 665	
PLOT SCALE = 20.0000' / in.	PLOT DATE = 1/25/2013 5:04:23 PM	DRAWN -	REVISED -			SCALE:	SHEET 179 OF 197 SHEETS	STA. 2154+00.00 TO STA. 2154+73.98	CONTRACT NO. 76817		ILLINOIS FED. AID PROJECT		
		CHECKED -	REVISED -										
		DATE -	REVISED -										