


DATE	
BY	
SURVEYED	
PLOTTED	
TEMPLATE	
AREAS	
AREAS	
CHECKED	
NO.	


DATE	
BY	
SURVEYED	
PLOTTED	
TEMPLATE	
AREAS	
AREAS	
CHECKED	
NO.	

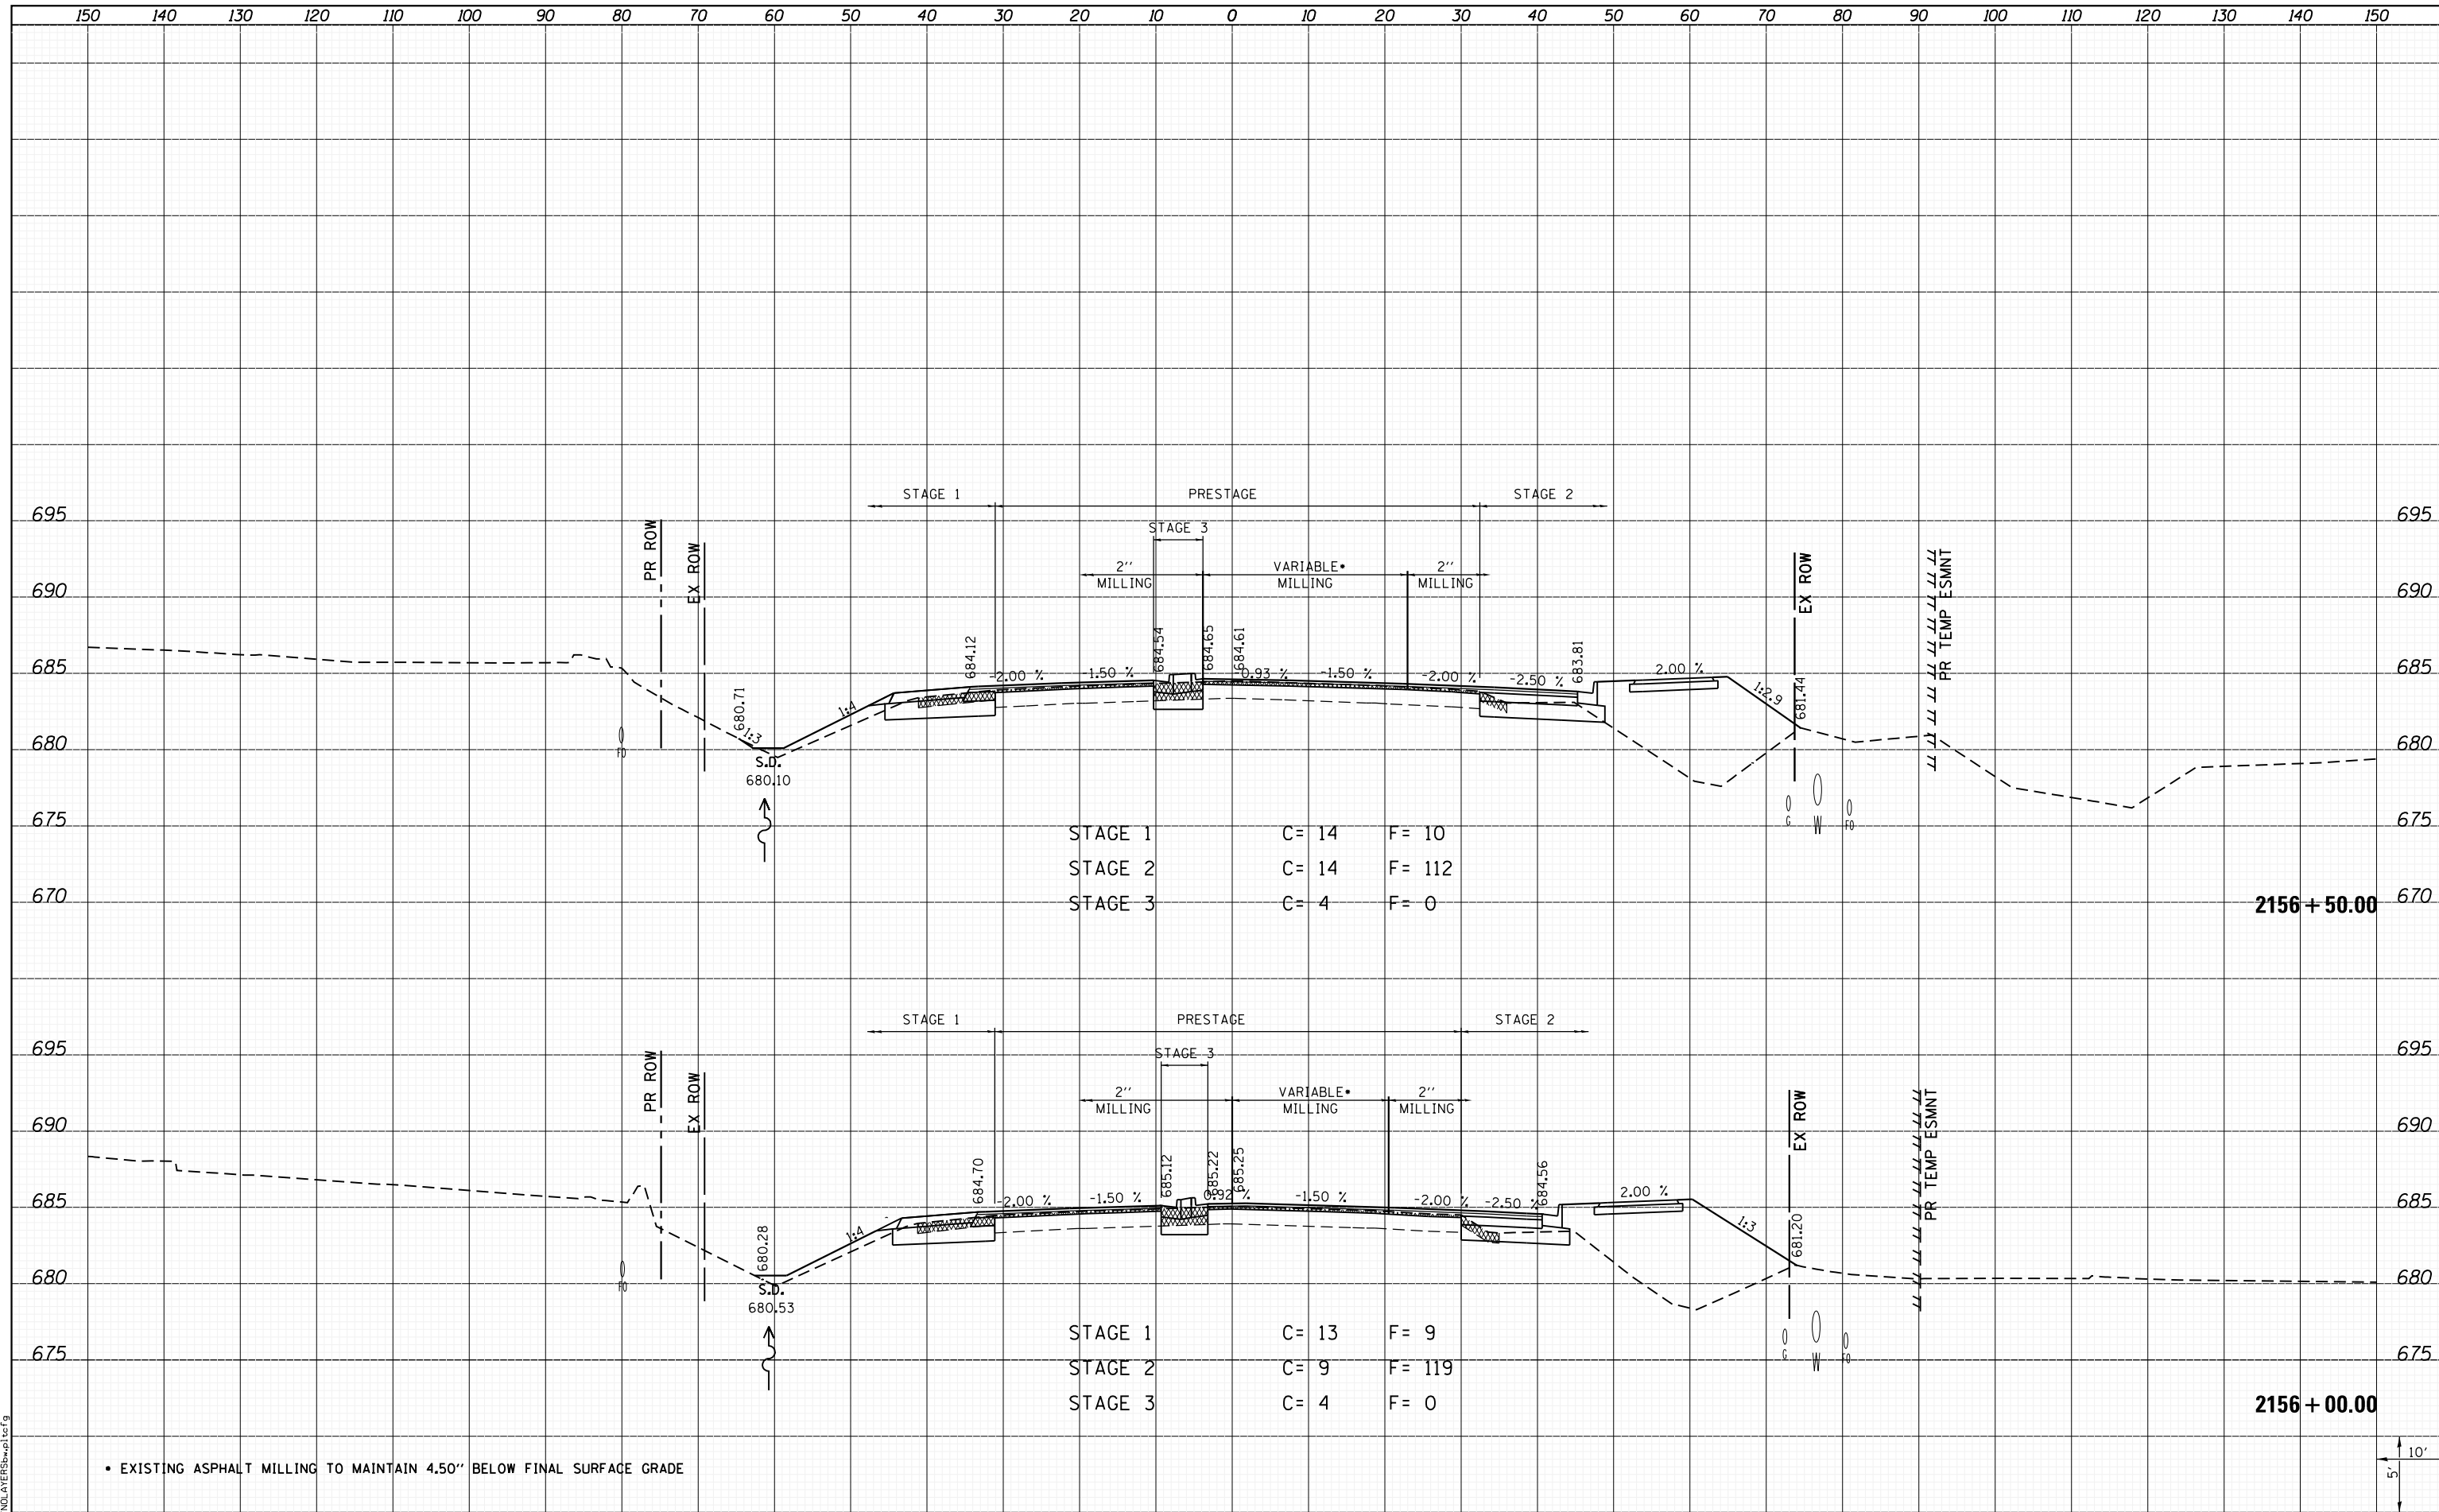

STAGE 1	C = 14	F = 10
STAGE 2	C = 14	F = 112
STAGE 3	C = 4	F = 0

STAGE 1	C = 13	F = 9
STAGE 2	C = 9	F = 119
STAGE 3	C = 4	F = 0

• EXISTING ASPHALT MILLING TO MAINTAIN 4.50" BELOW FINAL SURFACE GRADE

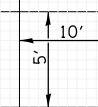

LAST SAVED = 1/25/2013  
 PEN TABLE = 161-hat.rdi  
 PLOT DRIVER = pdfplotter5w.bat

FILE NAME =	USER NAME = kakluos	DESIGNED -	REVISED -
I:\1001100\Phase II - 76817\Cad\T\Plans\300.08	6817-sh1-IL3-xssht.dgn	DRAWN -	REVISED -
		CHECKED -	REVISED -
		DATE -	REVISED -

**STATE OF ILLINOIS  
 DEPARTMENT OF TRANSPORTATION**



**CROSS SECTIONS  
 IL ROUTE 3**

SCALE: SHEET 181 OF 197 SHEETS STA. 2156+00.00 TO STA. 2156+50.00

F.A.P. RTE.	SECTION	COUNTY	TOTAL SHEETS	SHEET NO.
312	68-WRS-1	MONROE	760	667
				CONTRACT NO. 76817
ILLINOIS FED. AID PROJECT				