


DATE	
BY	
FINAL SURVEY	
SURVEYED	
PLOTTED	
TEMPLATE	
NOTE BOOK	
AREAS CHECKED	
NO.	

DATE	
BY	
ORIGINAL SURVEY	
SURVEYED	
PLOTTED	
TEMPLATE	
NOTE BOOK	
AREAS CHECKED	
NO.	

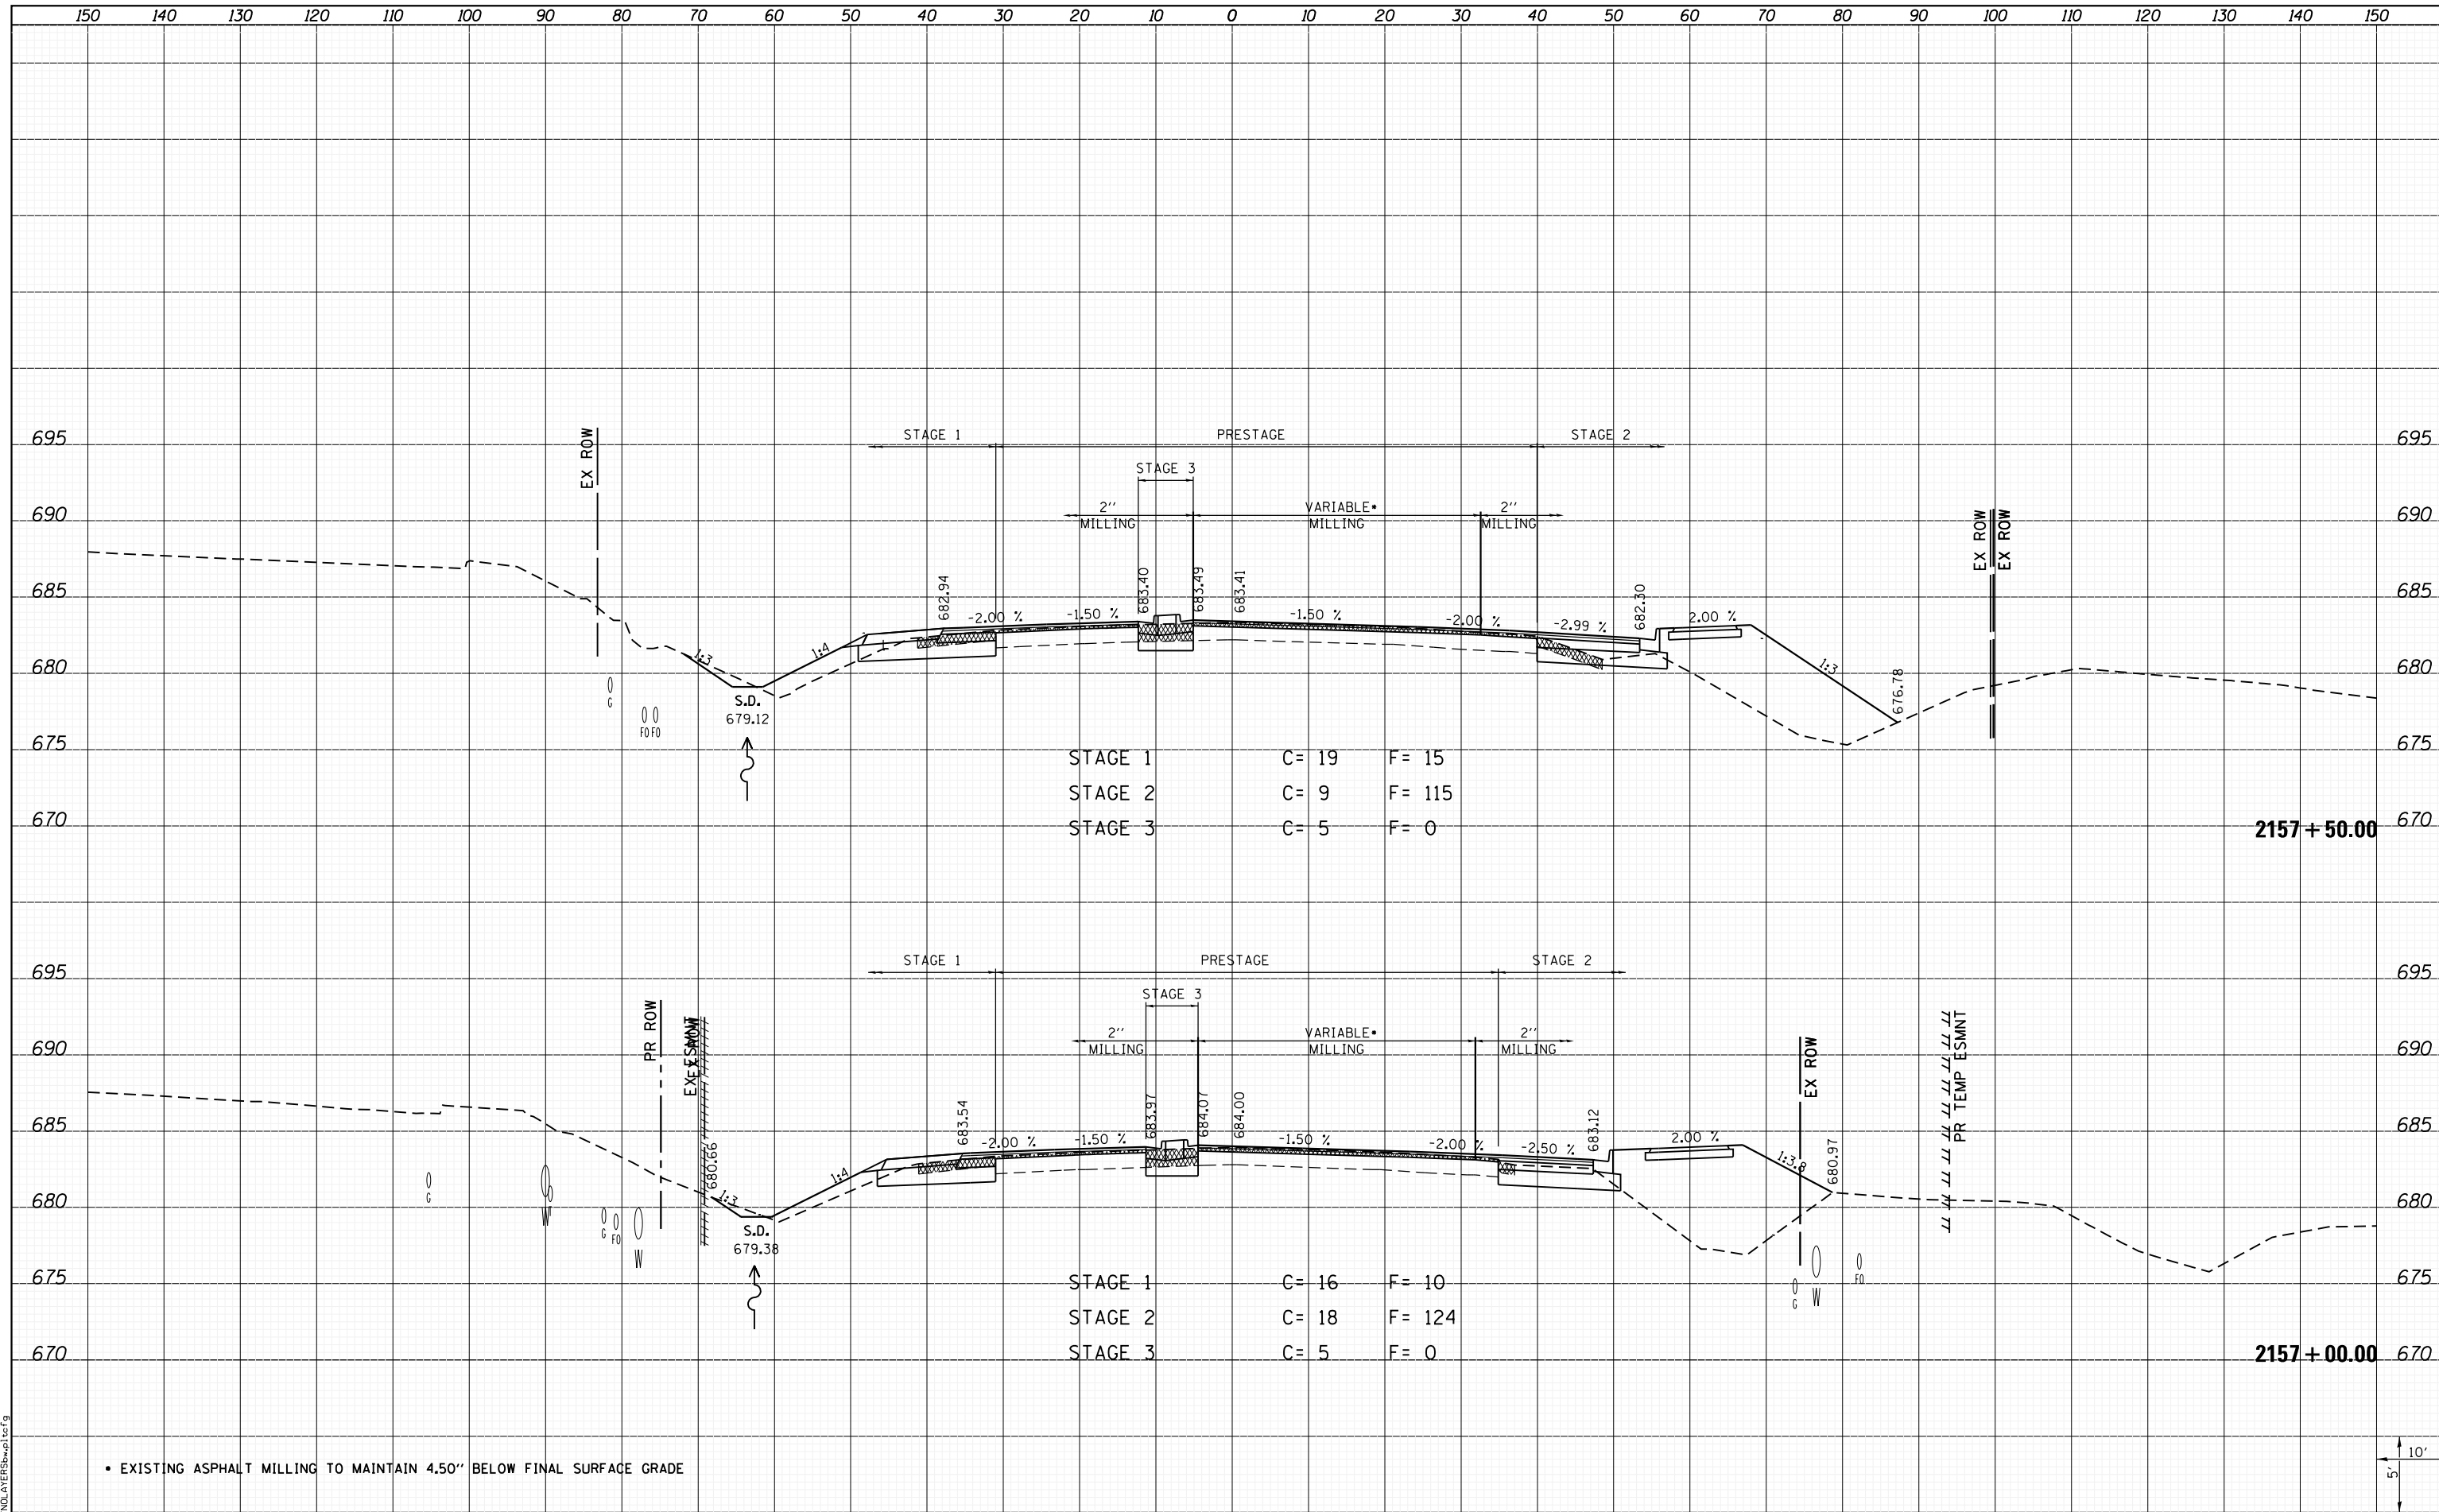

STAGE 1	C= 19	F= 15
STAGE 2	C= 9	F= 115
STAGE 3	C= 5	F= 0

STAGE 1	C= 16	F= 10
STAGE 2	C= 18	F= 124
STAGE 3	C= 5	F= 0

• EXISTING ASPHALT MILLING TO MAINTAIN 4.50" BELOW FINAL SURFACE GRADE

10'  
in

LAST SAVED = 1/25/2013  
PEN TABLE = 161-hat.rdi  
PLOT DRIVER = pdfplotter.exe

FILE NAME =	USER NAME = kakluos	DESIGNED -	REVISED -
I:\1001100\Phase II - 76817\Cad\T\Plans\300.08	6817-sh1-IL3-xssht.dgn	DRAWN -	REVISED -
		CHECKED -	REVISED -
		DATE -	REVISED -

STATE OF ILLINOIS  
DEPARTMENT OF TRANSPORTATION



CROSS SECTIONS  
IL ROUTE 3

SCALE: SHEET 182 OF 197 SHEETS STA. 2157+00.00 TO STA. 2157+50.00

F.A.P. RTE.	SECTION	COUNTY	TOTAL SHEETS	SHEET NO.
312	68-WRS-1	MONROE	760	668
				CONTRACT NO. 76817
ILLINOIS FED. AID PROJECT				