


|          |  |
|----------|--|
| DATE     |  |
| BY       |  |
| SURVEYED |  |
| PLOTTED  |  |
| TEMPLATE |  |
| AREAS    |  |
| CHECKED  |  |
| NO.      |  |

|          |  |
|----------|--|
| DATE     |  |
| BY       |  |
| SURVEYED |  |
| PLOTTED  |  |
| TEMPLATE |  |
| AREAS    |  |
| CHECKED  |  |
| NO.      |  |

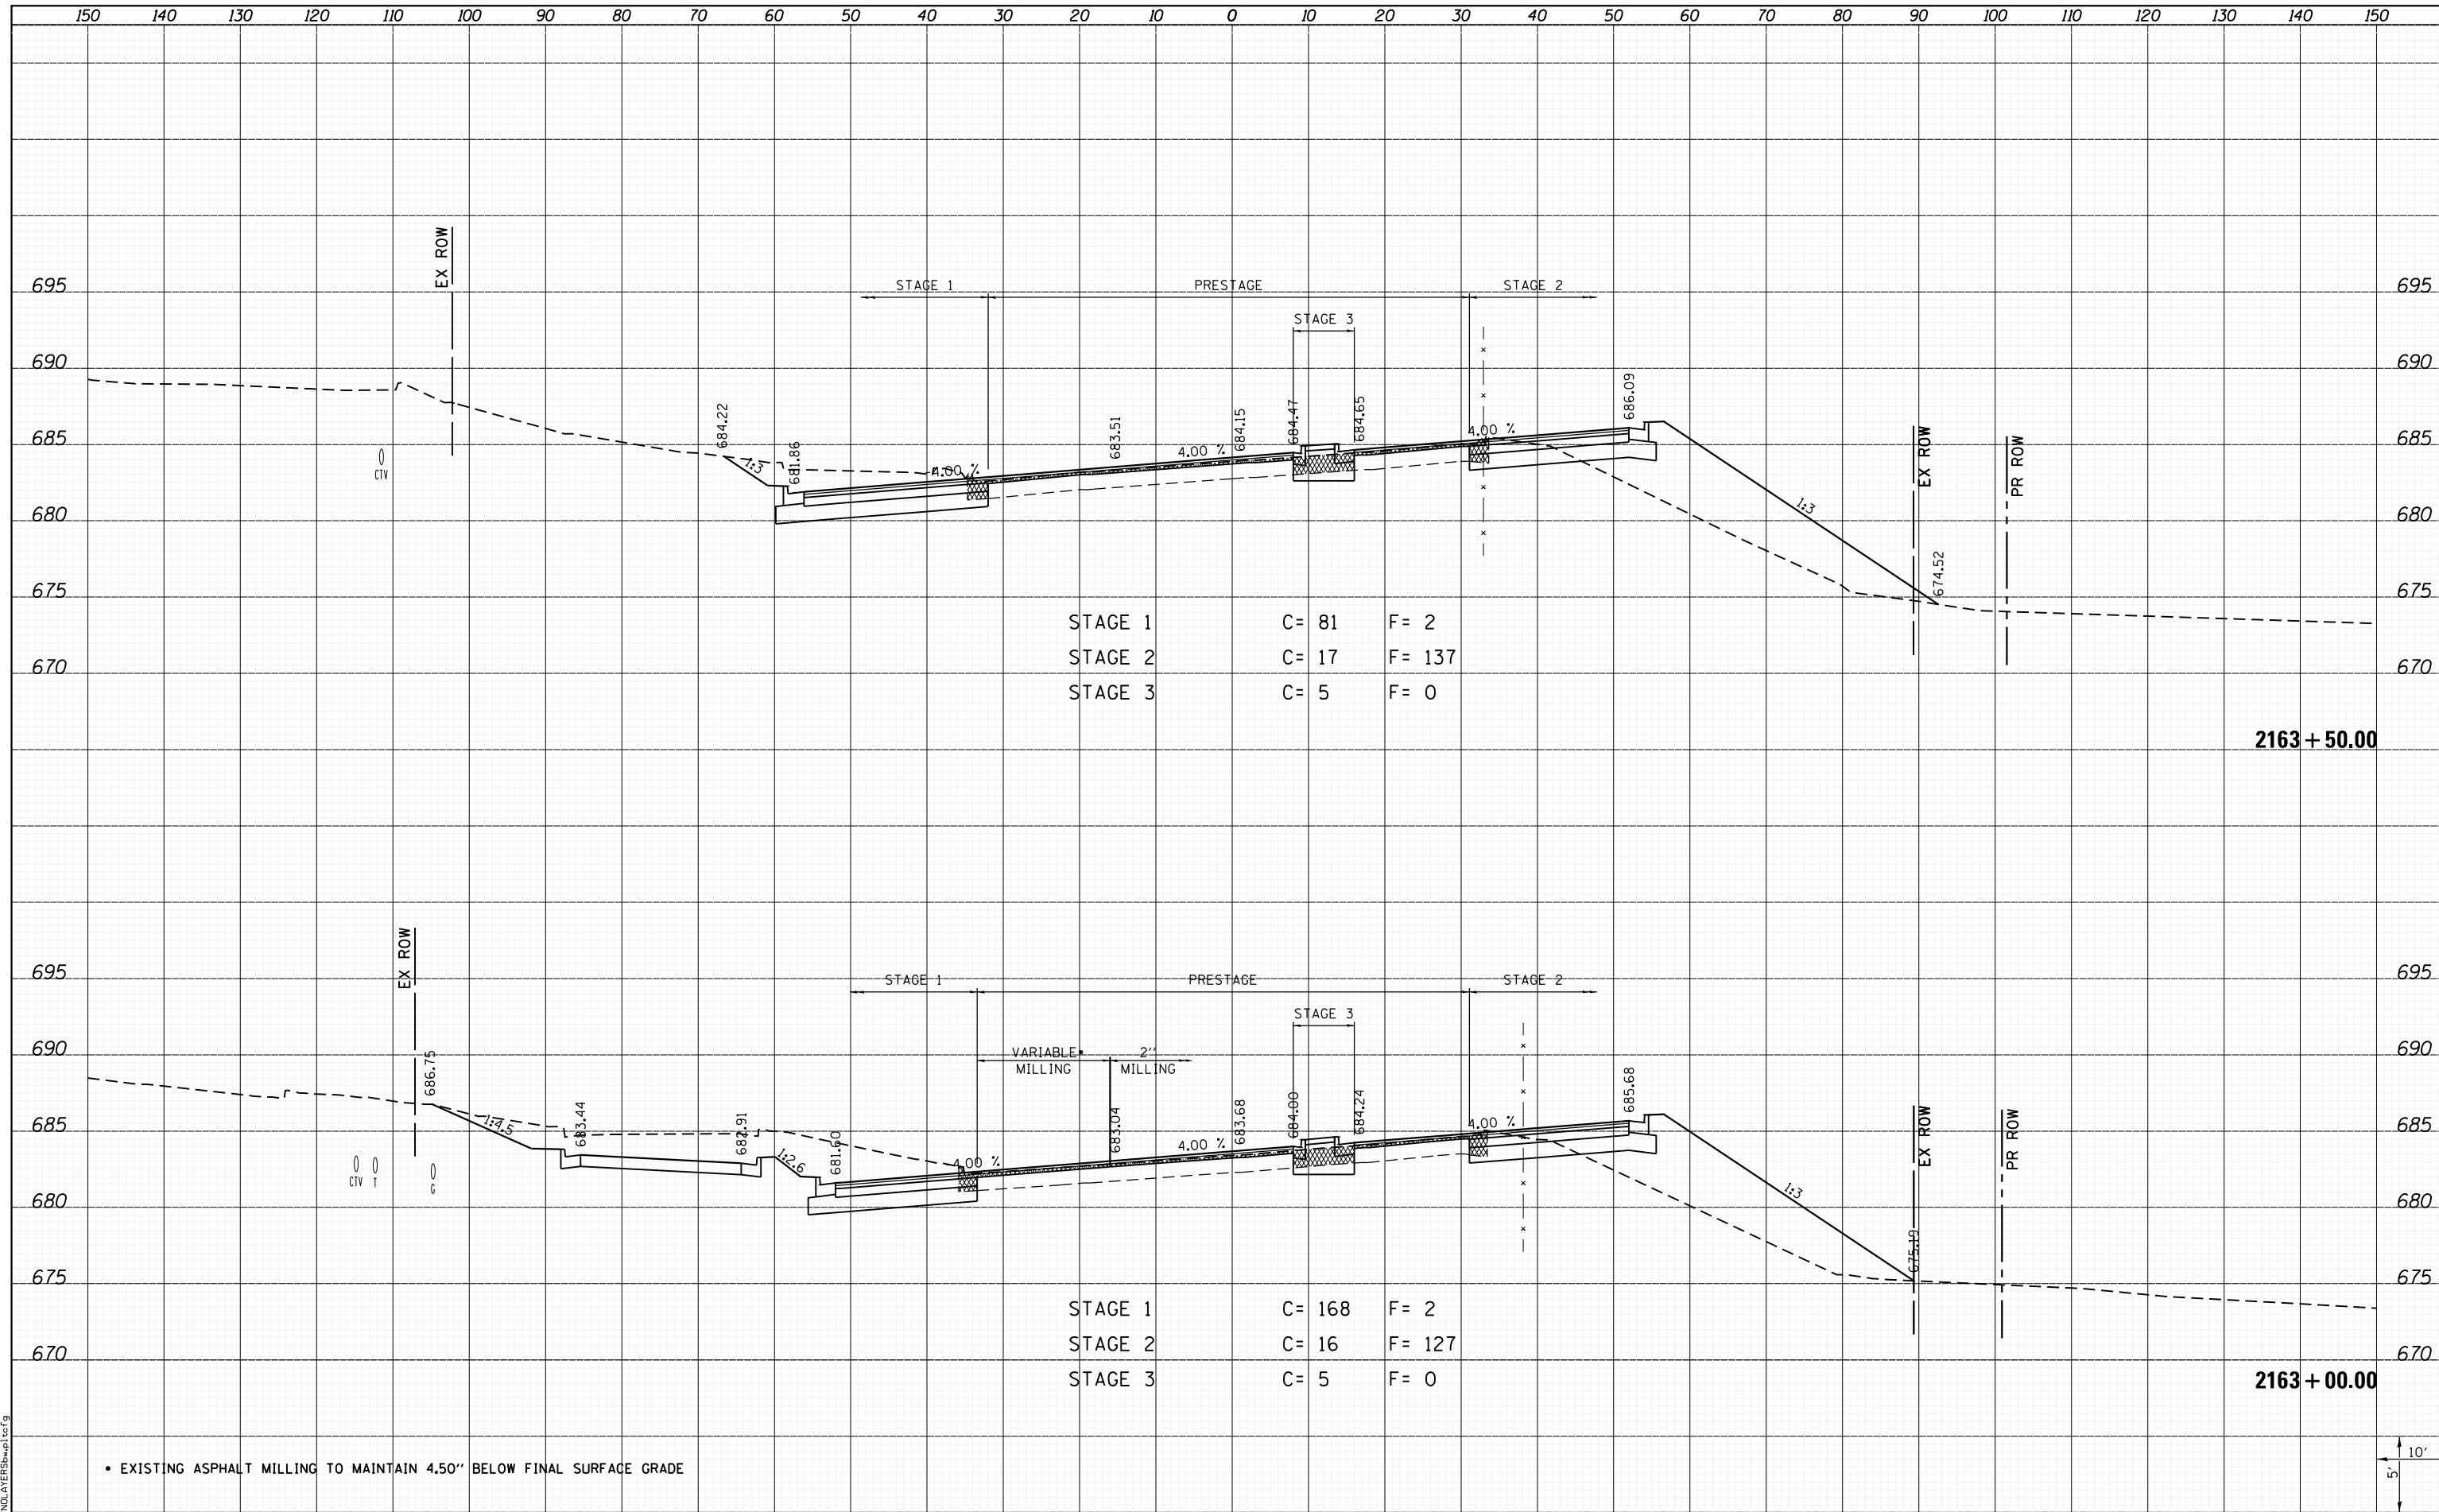

|         |       |        |
|---------|-------|--------|
| STAGE 1 | C= 81 | F= 2   |
| STAGE 2 | C= 17 | F= 137 |
| STAGE 3 | C= 5  | F= 0   |

|         |        |        |
|---------|--------|--------|
| STAGE 1 | C= 168 | F= 2   |
| STAGE 2 | C= 16  | F= 127 |
| STAGE 3 | C= 5   | F= 0   |

LAST SAVED = 1/25/2013  
 PEN TABLE = 161-hat.rdi  
 PLOT DRIVER = pdfplotter.exe

|   |                        |            |            |
|---|------------------------|------------|------------|
| FILE NAME =                                     | USER NAME = kakluos    | DESIGNED - | REVISIED - |
| I:\10011000\Phase II - 76817\Cad\T\Plans\300.08 | 6817-sh1-IL3-xssht.dgn | DRAWN -    | REVISIED - |
|   |                        | CHECKED -  | REVISIED - |
|   |                        | DATE -     | REVISIED - |
|   |                        |            |            |

STATE OF ILLINOIS  
 DEPARTMENT OF TRANSPORTATION



CROSS SECTIONS  
 IL ROUTE 3

SCALE: SHEET 188 OF 197 SHEETS STA. 2163+00.00 TO STA. 2163+24.56

|                           |          |        |              |                    |
|---------------------------|----------|--------|--------------|--------------------|
| F.A.P. RTE.               | SECTION  | COUNTY | TOTAL SHEETS | SHEET NO.          |
| 312                       | 68-WRS-1 | MONROE | 760          | 674                |
|                           |          |        |              | CONTRACT NO. 76817 |
| ILLINOIS FED. AID PROJECT |          |        |              |                    |