


DATE	
BY	
SURVEYED	
PLOTTED	
TEMPLATE	
AREAS	
CHECKED	
NO.	

DATE	
BY	
SURVEYED	
PLOTTED	
TEMPLATE	
AREAS	
CHECKED	
NO.	

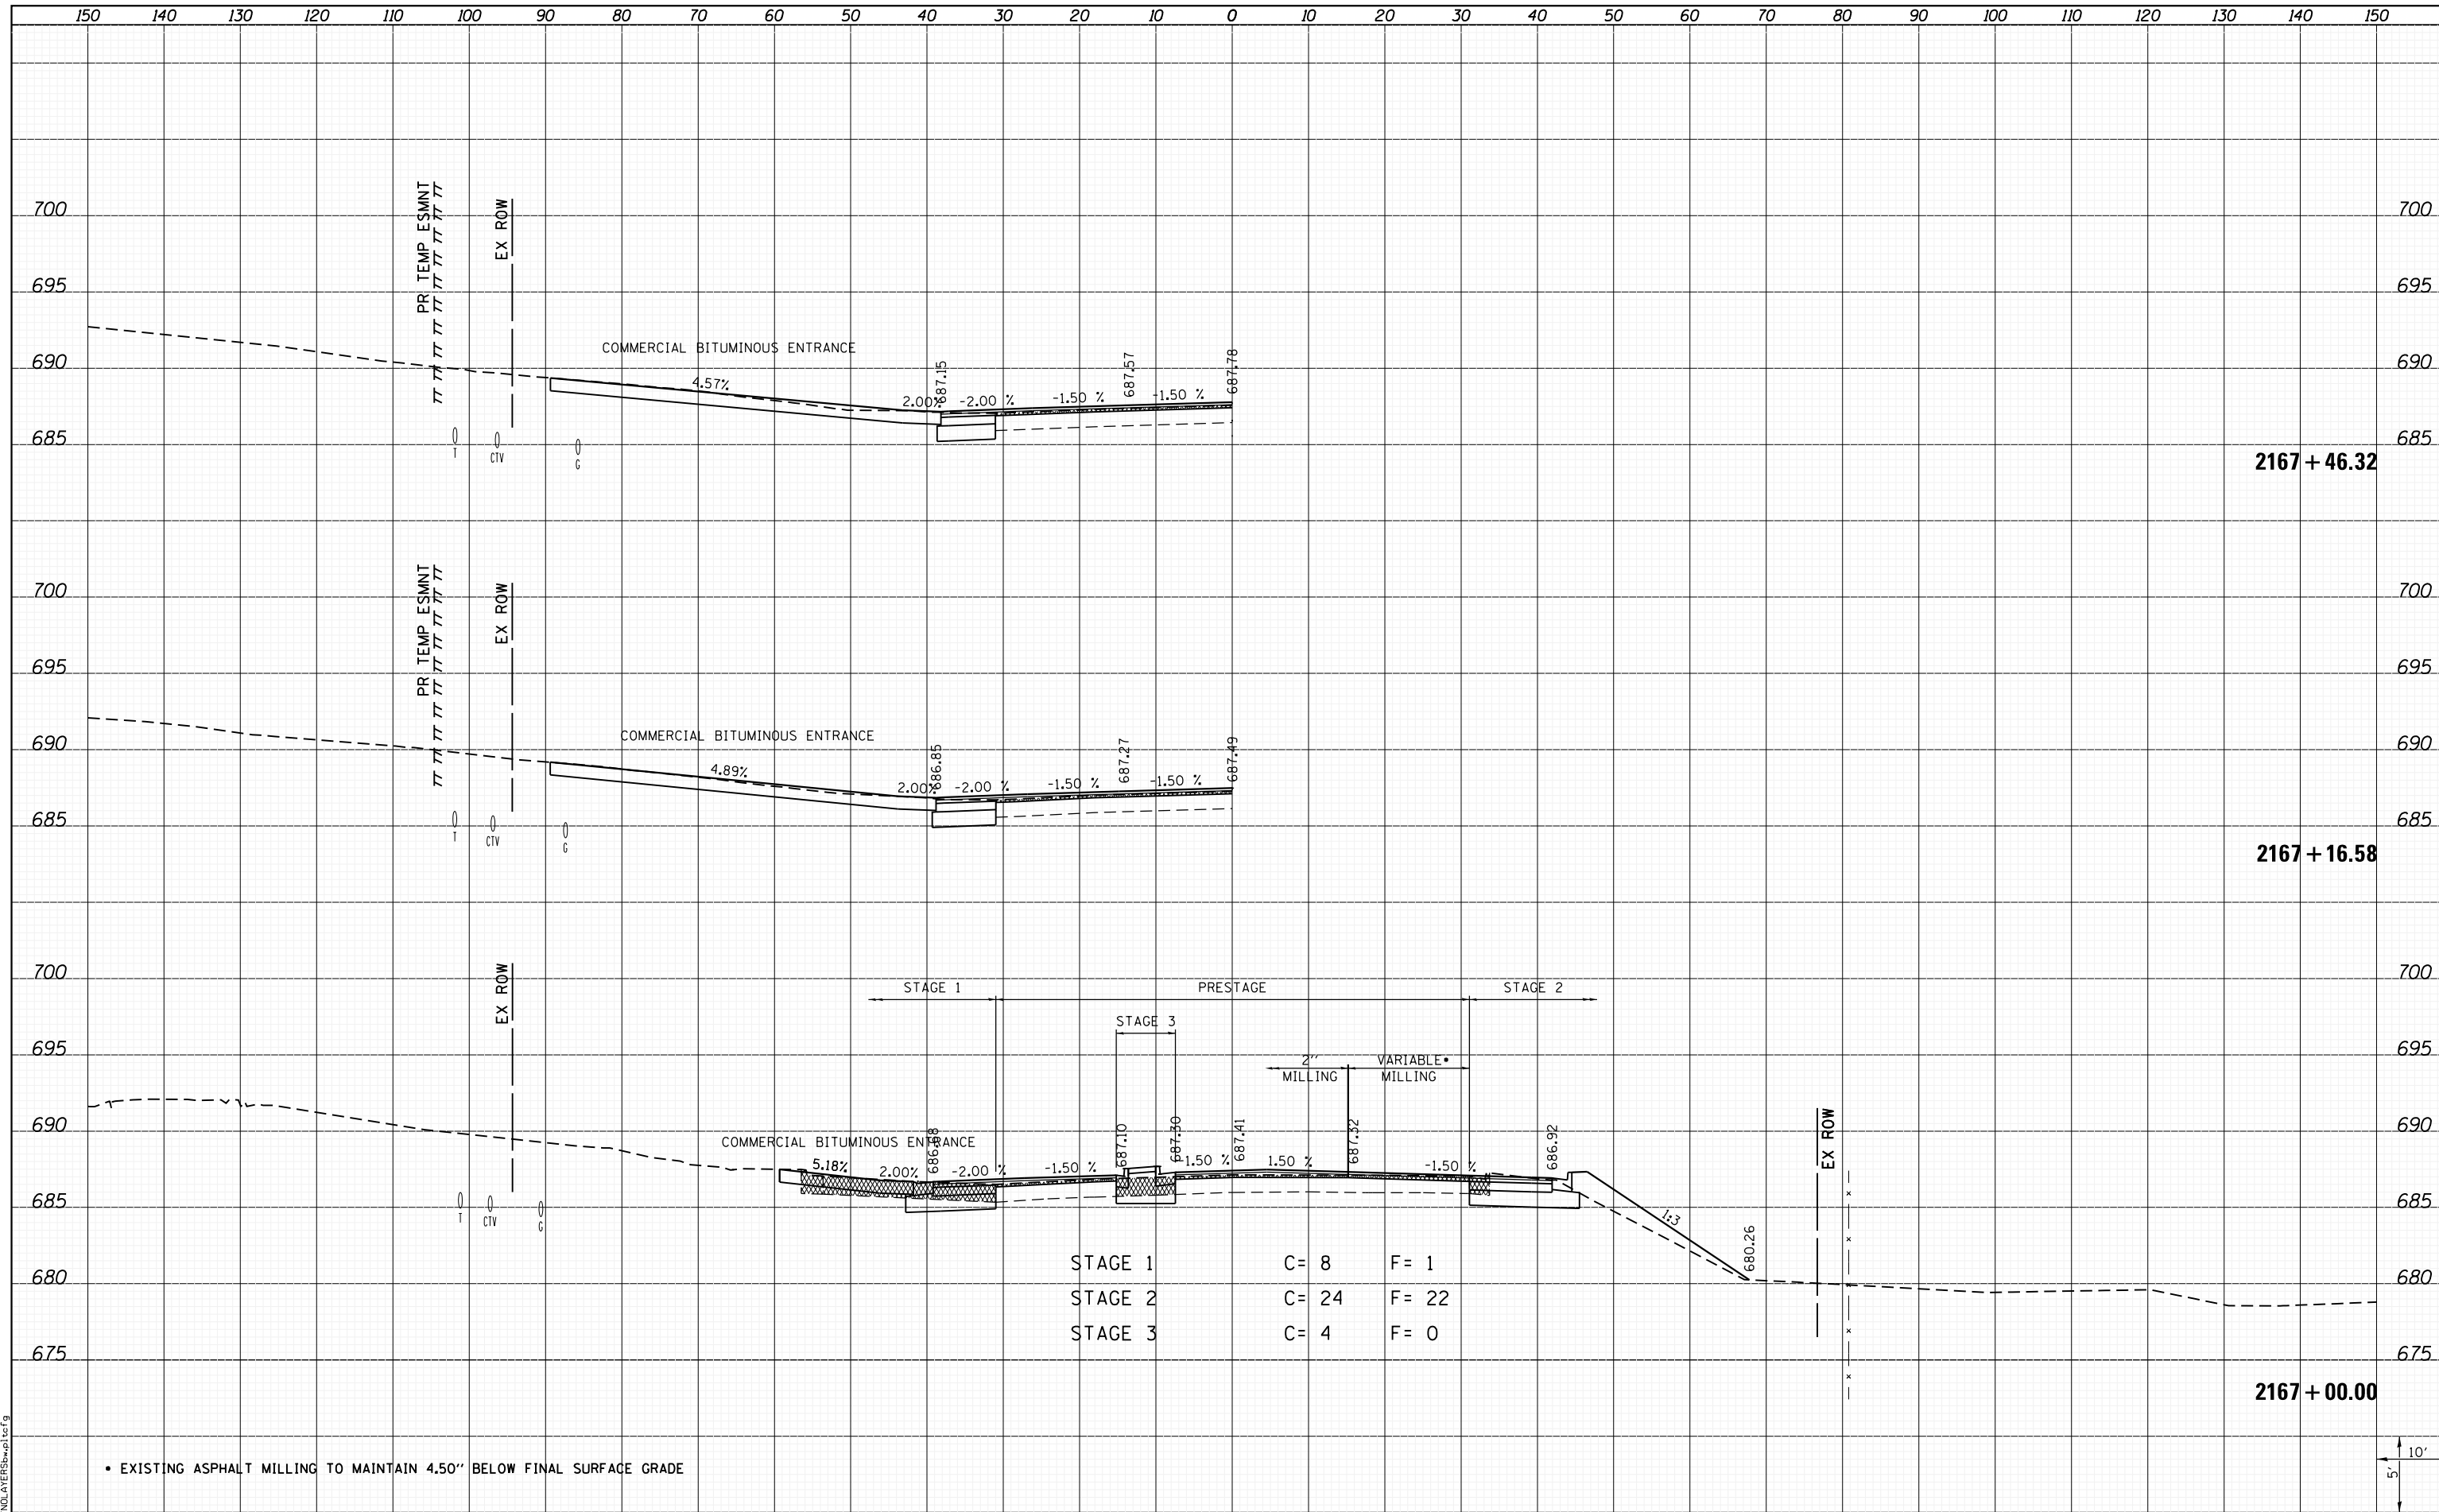

• EXISTING ASPHALT MILLING TO MAINTAIN 4.50" BELOW FINAL SURFACE GRADE

STATE OF ILLINOIS  
DEPARTMENT OF TRANSPORTATION



CROSS SECTIONS  
IL ROUTE 3

FILE NAME = I:\10011000\Phase II - 76817\Cad\T\Plans\300.08  
LAST SAVED = 1/25/2013 5:05:27 PM  
PEN TABLE = 161-hat.tbl  
PLOT DRIVER = pdfplotter.exe

USER NAME = kakluos	DESIGNED -	REVISOR -
76817-sh-IL3-xssht.dgn	DRAWN -	REVISOR -
PLOT SCALE = 20.0000' / in.	CHECKED -	REVISOR -
PLOT DATE = 1/25/2013 5:05:27 PM	DATE -	REVISOR -

SCALE: SHEET 192 OF 197 SHEETS STA. 2166+50.00 TO STA. 2167+00.00

F.A.P. RTE.	SECTION	COUNTY	TOTAL SHEETS	SHEET NO.
312	68-WRS-1	MONROE	760	678
				CONTRACT NO. 76817
ILLINOIS FED. AID PROJECT				