


DATE	
BY	
SURVEYED	
PLOTTED	
TEMPLATE	
AREAS	
CHECKED	
NO.	

DATE	
BY	
SURVEYED	
PLOTTED	
TEMPLATE	
AREAS	
CHECKED	
NO.	

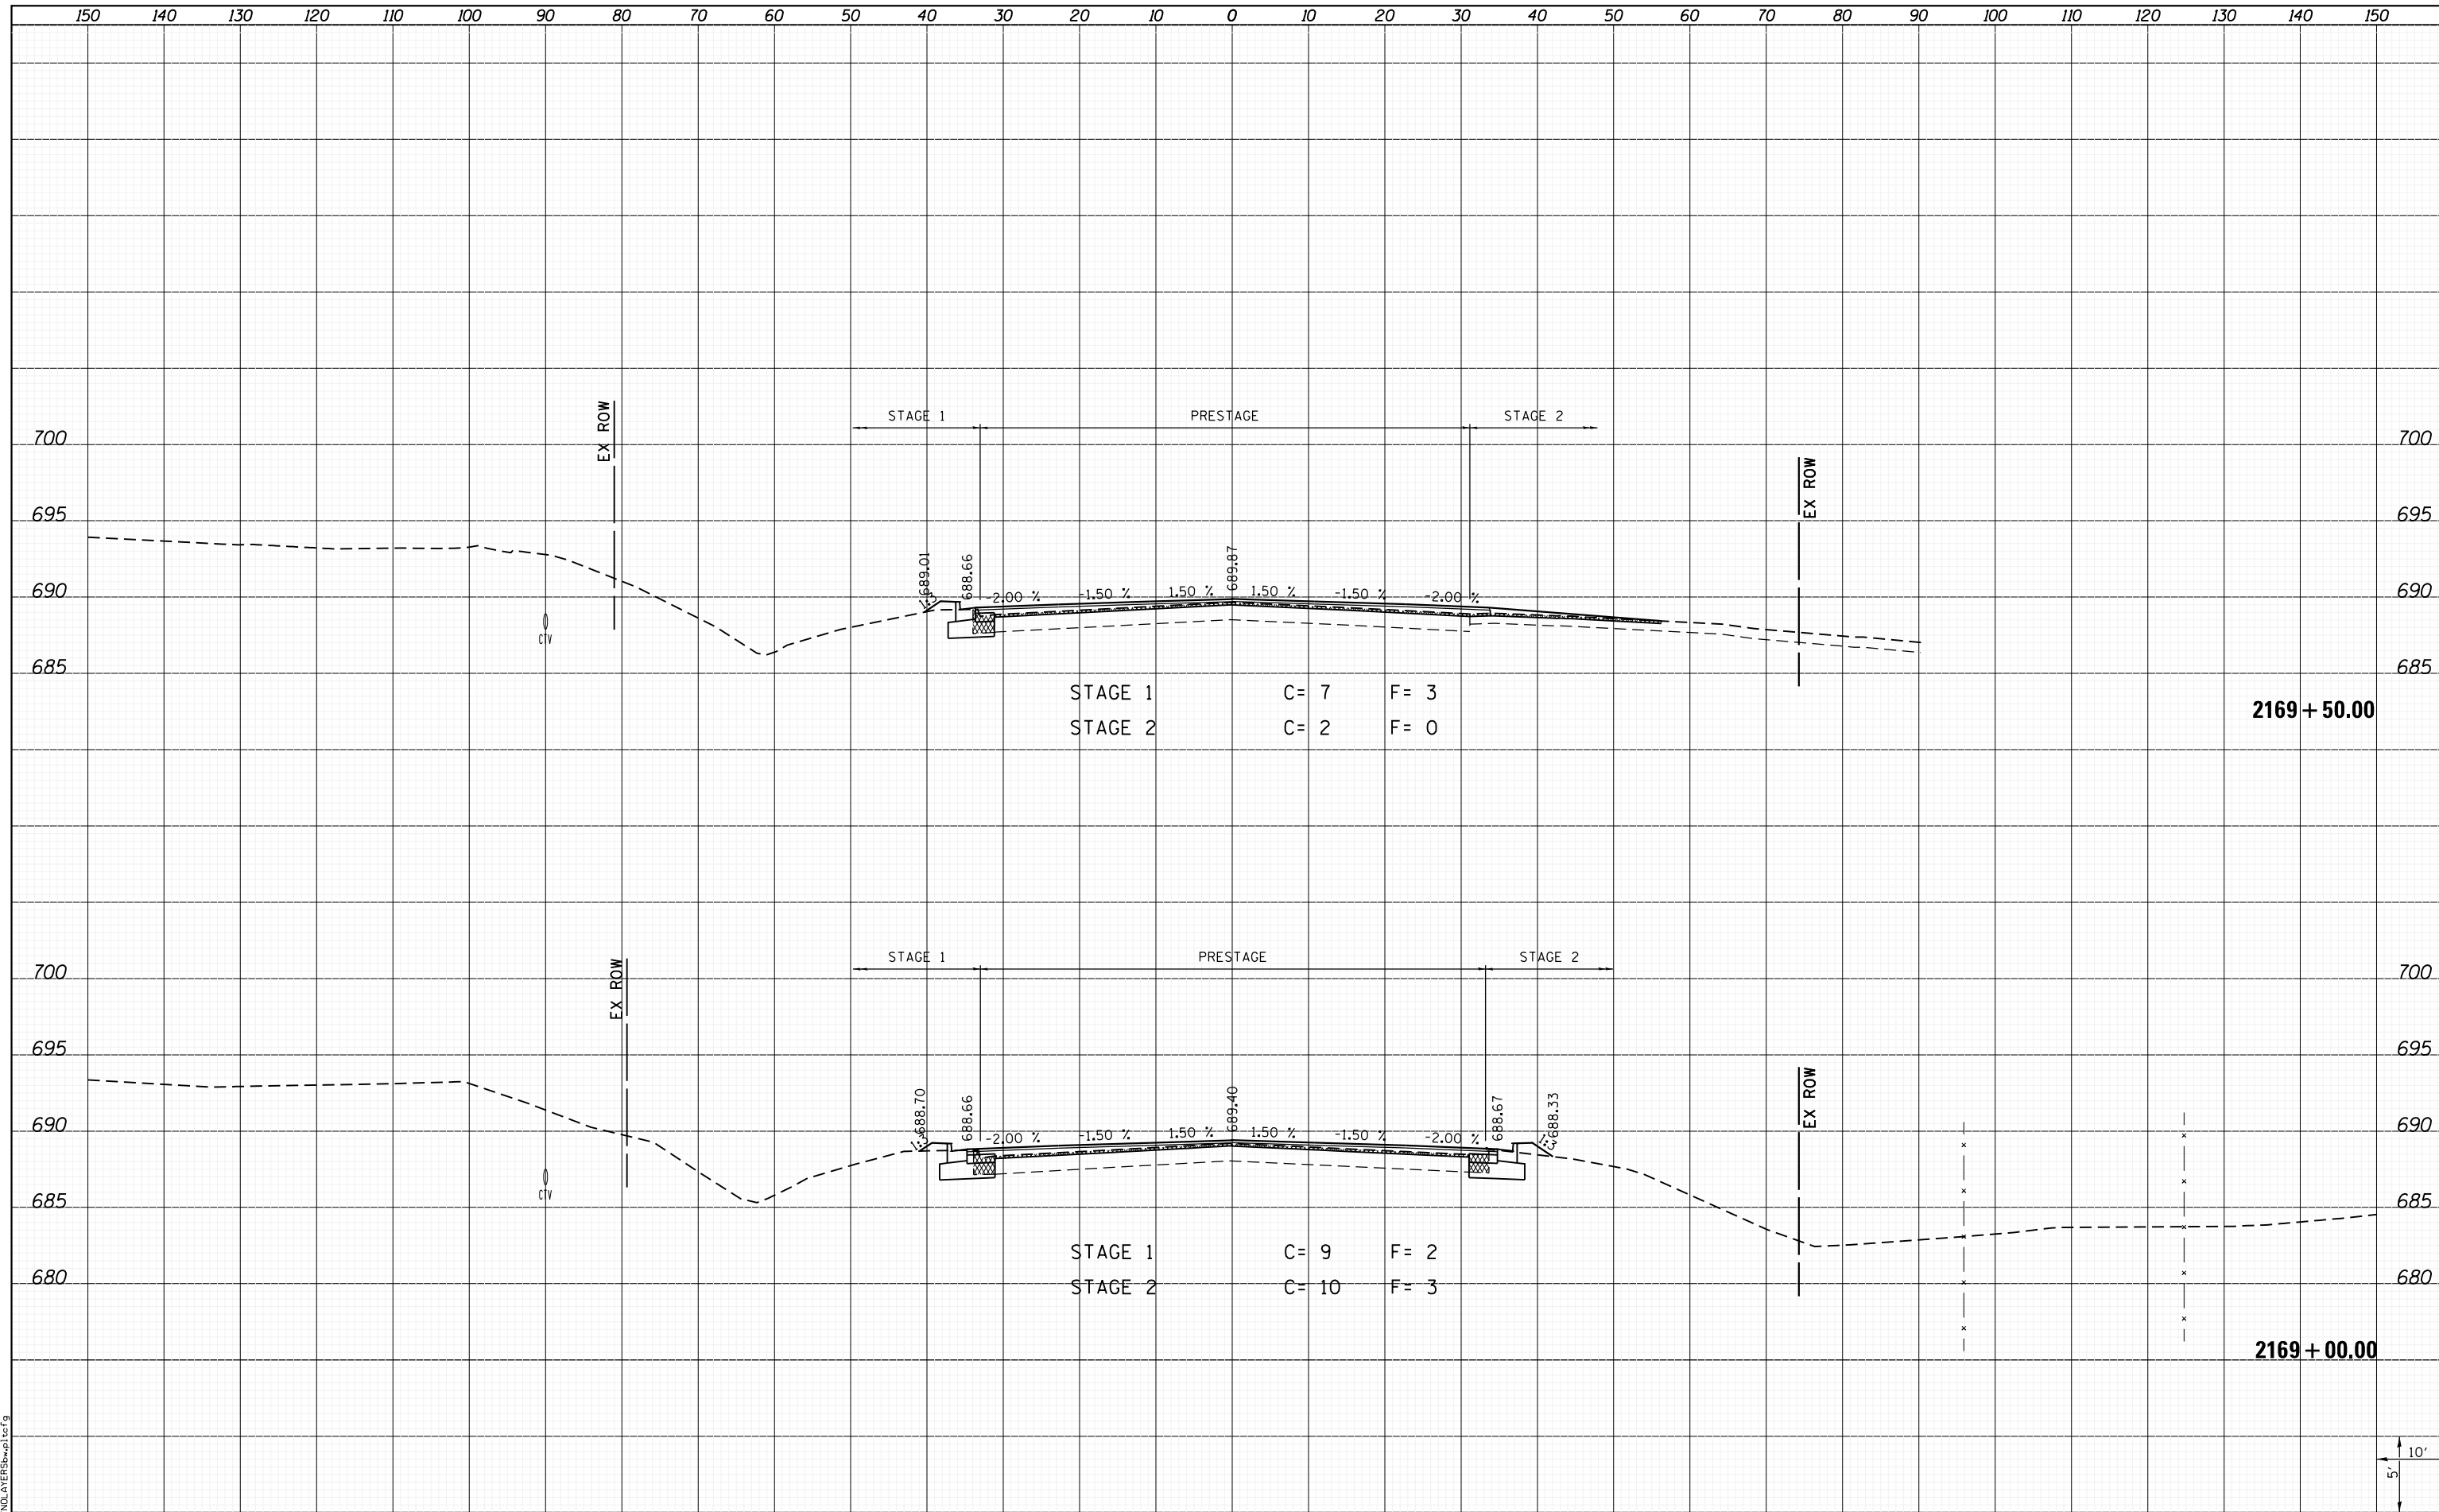


STAGE 1 C= 7 F= 3  
 STAGE 2 C= 2 F= 0

STAGE 1 C= 9 F= 2  
 STAGE 2 C= 10 F= 3

2169 + 50.00

2169 + 00.00

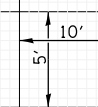

LAST SAVED = 1/25/2013 5:05:42 PM  
 PEN TABLE = \\h1-hat\rd1  
 PLOT DRIVER = \\h1-hat\rd1

FILE NAME = I:\1001100\Phase II - 76817\Cad\T\Plans\300.08	USER NAME = kaklues	DESIGNED -	REVISIED -
	6817-sh1-IL3-xssht.dgn	DRAWN -	REVISIED -
	PLOT SCALE = 20.0000' / in.	CHECKED -	REVISIED -
	PLOT DATE = 1/25/2013 5:05:42 PM	DATE -	REVISIED -

STATE OF ILLINOIS  
 DEPARTMENT OF TRANSPORTATION



CROSS SECTIONS  
 IL ROUTE 3

SCALE: SHEET 195 OF 197 SHEETS STA. 2168+50.00 TO STA. 2169+00.00

F.A.P. RTE.	SECTION	COUNTY	TOTAL SHEETS	SHEET NO.
312	68-WRS-1	MONROE	760	681
				CONTRACT NO. 76817
ILLINOIS FED. AID PROJECT				