



DATE	
BY	
SURVEYED	
PLOTTED	
TEMPLATE	
AREAS	
CHECKED	
FINAL SURVEY	
NOTE BOOK	
NO.	

DATE	
BY	
SURVEYED	
PLOTTED	
TEMPLATE	
AREAS	
CHECKED	
ORIGINAL SURVEY	
NOTE BOOK	
NO.	

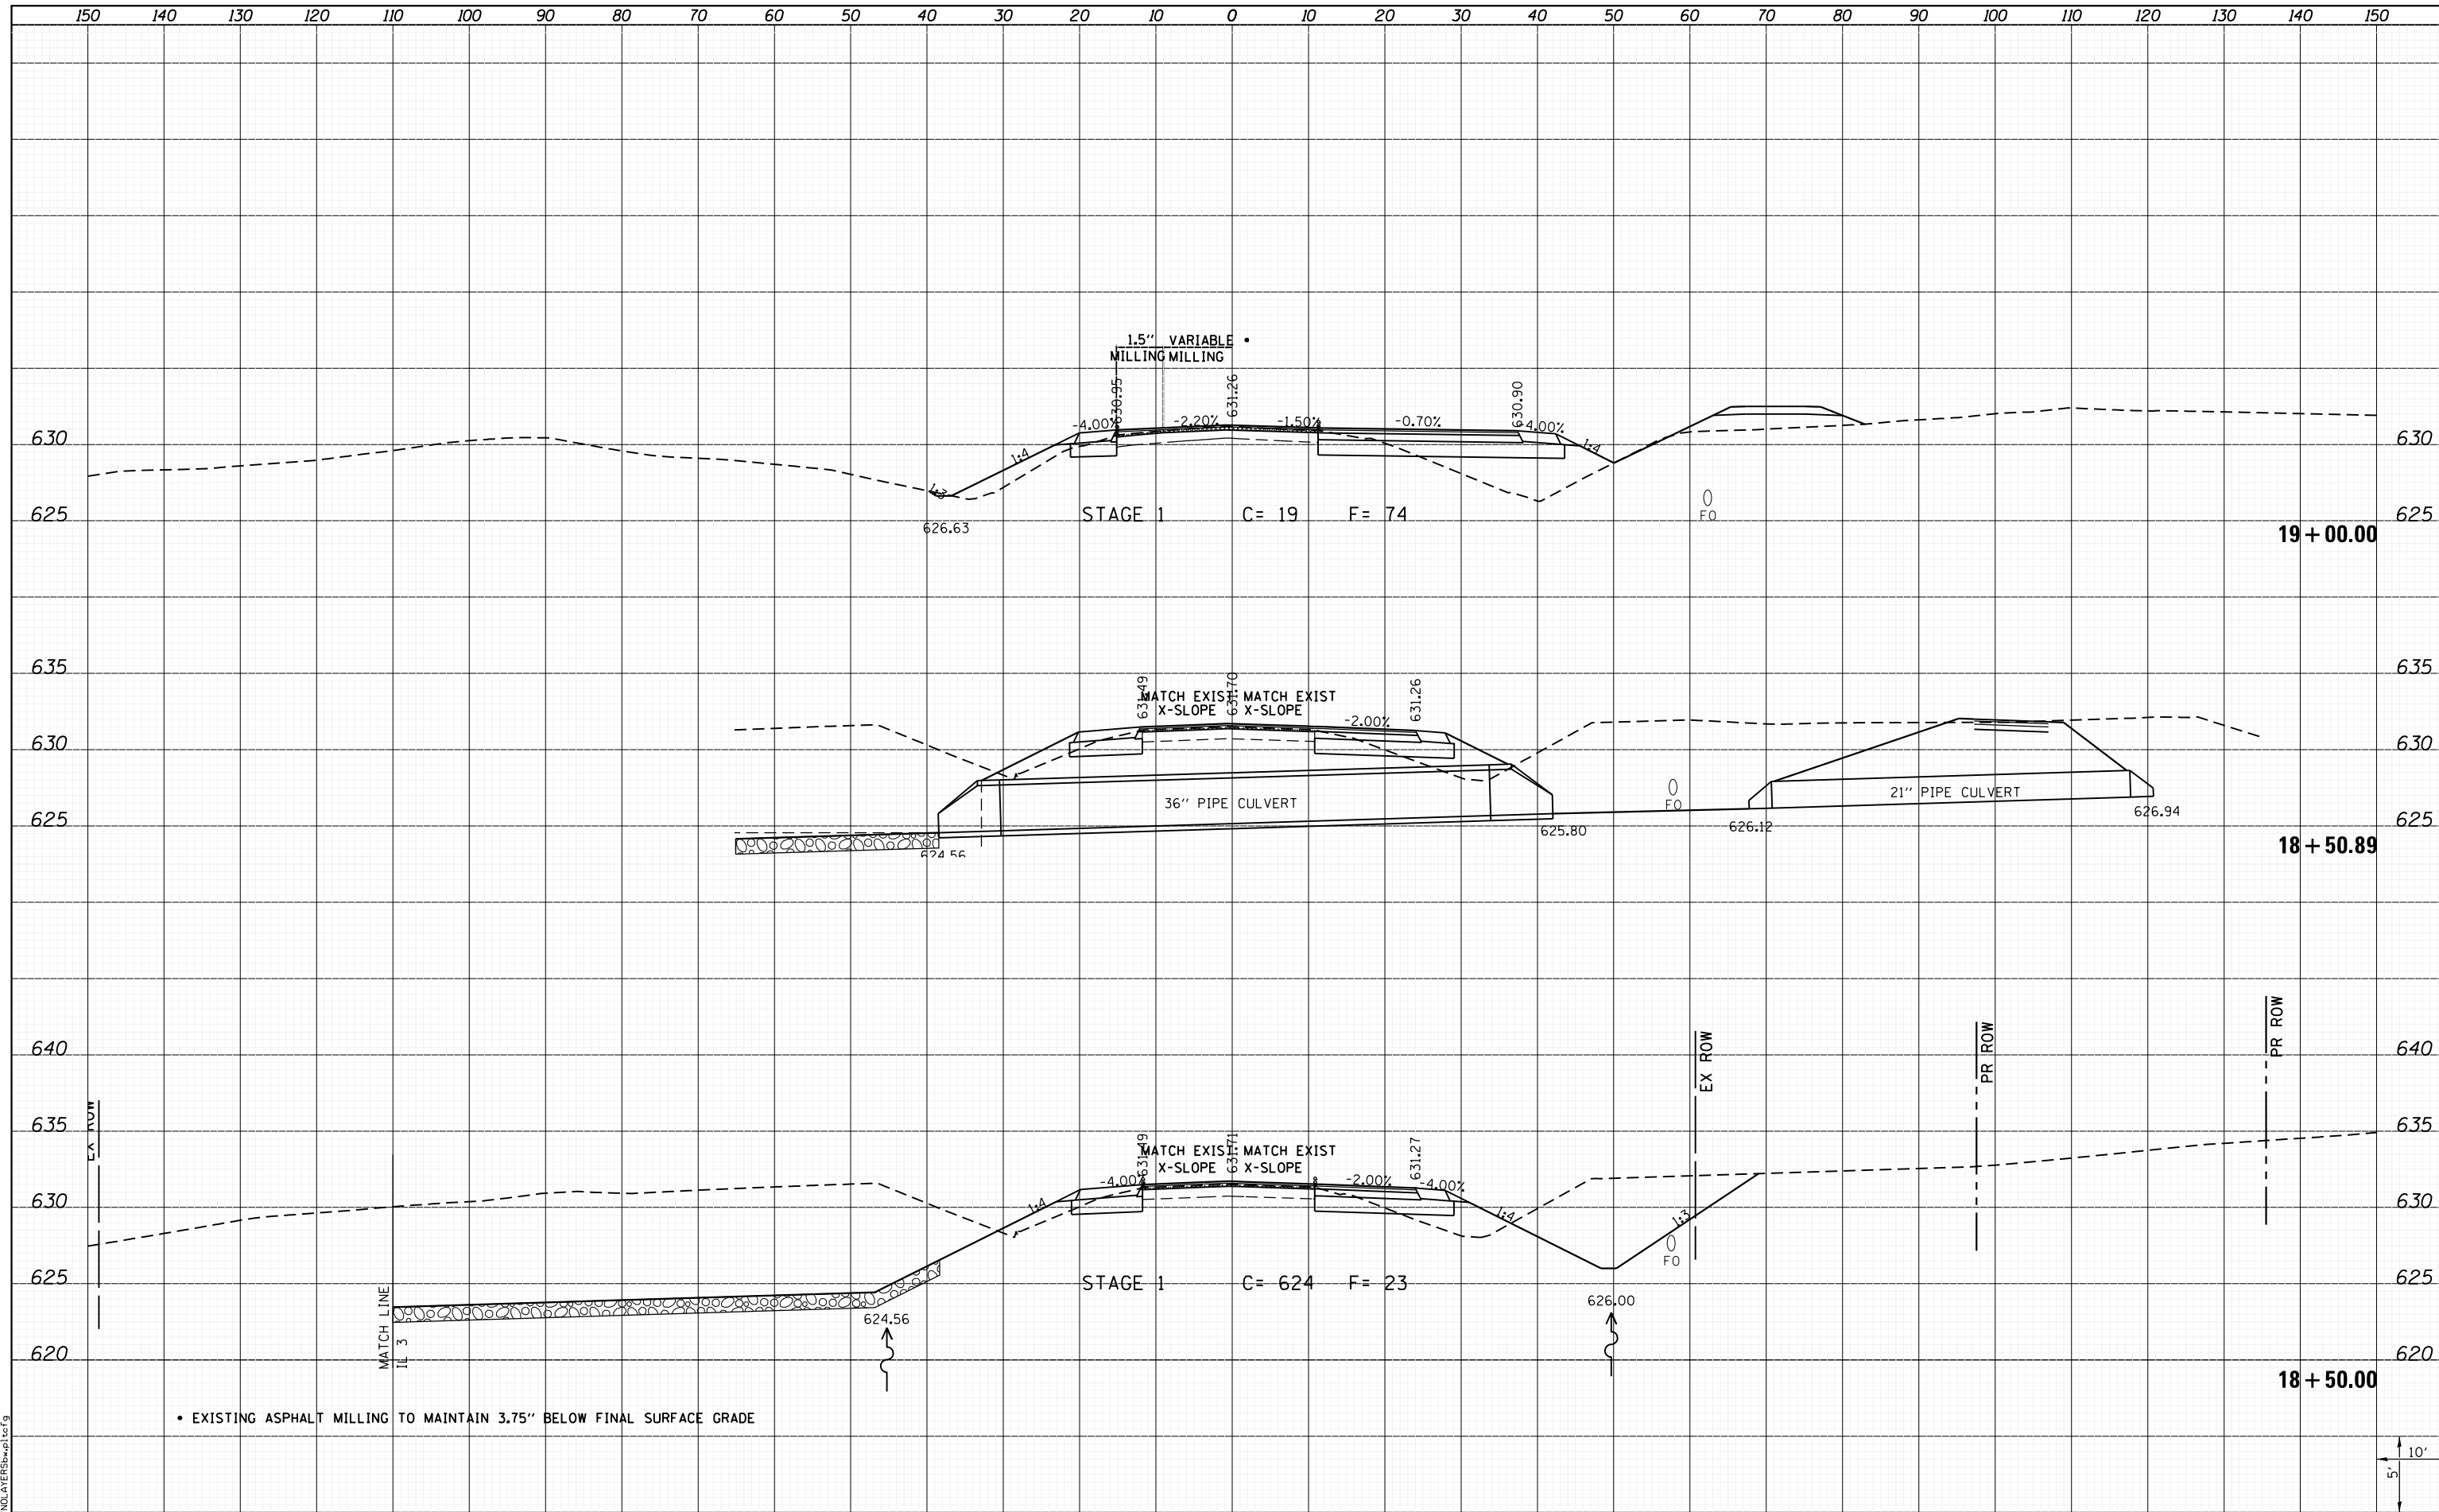

• EXISTING ASPHALT MILLING TO MAINTAIN 3.75" BELOW FINAL SURFACE GRADE

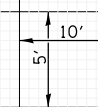

LAST SAVED = 1/24/2013  
 PEN TABLE = V:\H&S\17101  
 PLOT DRIVER = PdfPlotterServer.bat

FILE NAME = I:\10011001\Phase II - 76817\Cad\T\Plans\302.08	USER NAME = kakluus	DESIGNED -	REVISD -	<b>STATE OF ILLINOIS</b> <b>DEPARTMENT OF TRANSPORTATION</b>		<b>CROSS SECTIONS</b> SOUTH LIBRARY STREET		F.A.P. RTE. 312	SECTION 68-WRS-1	COUNTY MONROE	TOTAL SHEETS 760	SHEET NO. 686
PLOT SCALE = 20.0000' / in.	PLOT DATE = 1/25/2013 5:05:55 PM	DRAWN -	REVISD -					CONTRACT NO. 76817				
		CHECKED -	REVISD -					ILLINOIS FED. AID PROJECT				
		DATE -	REVISD -					SCALE: SHEET 3 OF 6 SHEETS STA. 18+50.00 TO STA. 19+00.00				