


DATE	
BY	
SURVEYED	
PLOTTED	
NOTE BOOK	
AREAS CHECKED	

DATE	
BY	
ORIGINAL SURVEY	
PLOTTED	
NOTE BOOK	
AREAS CHECKED	

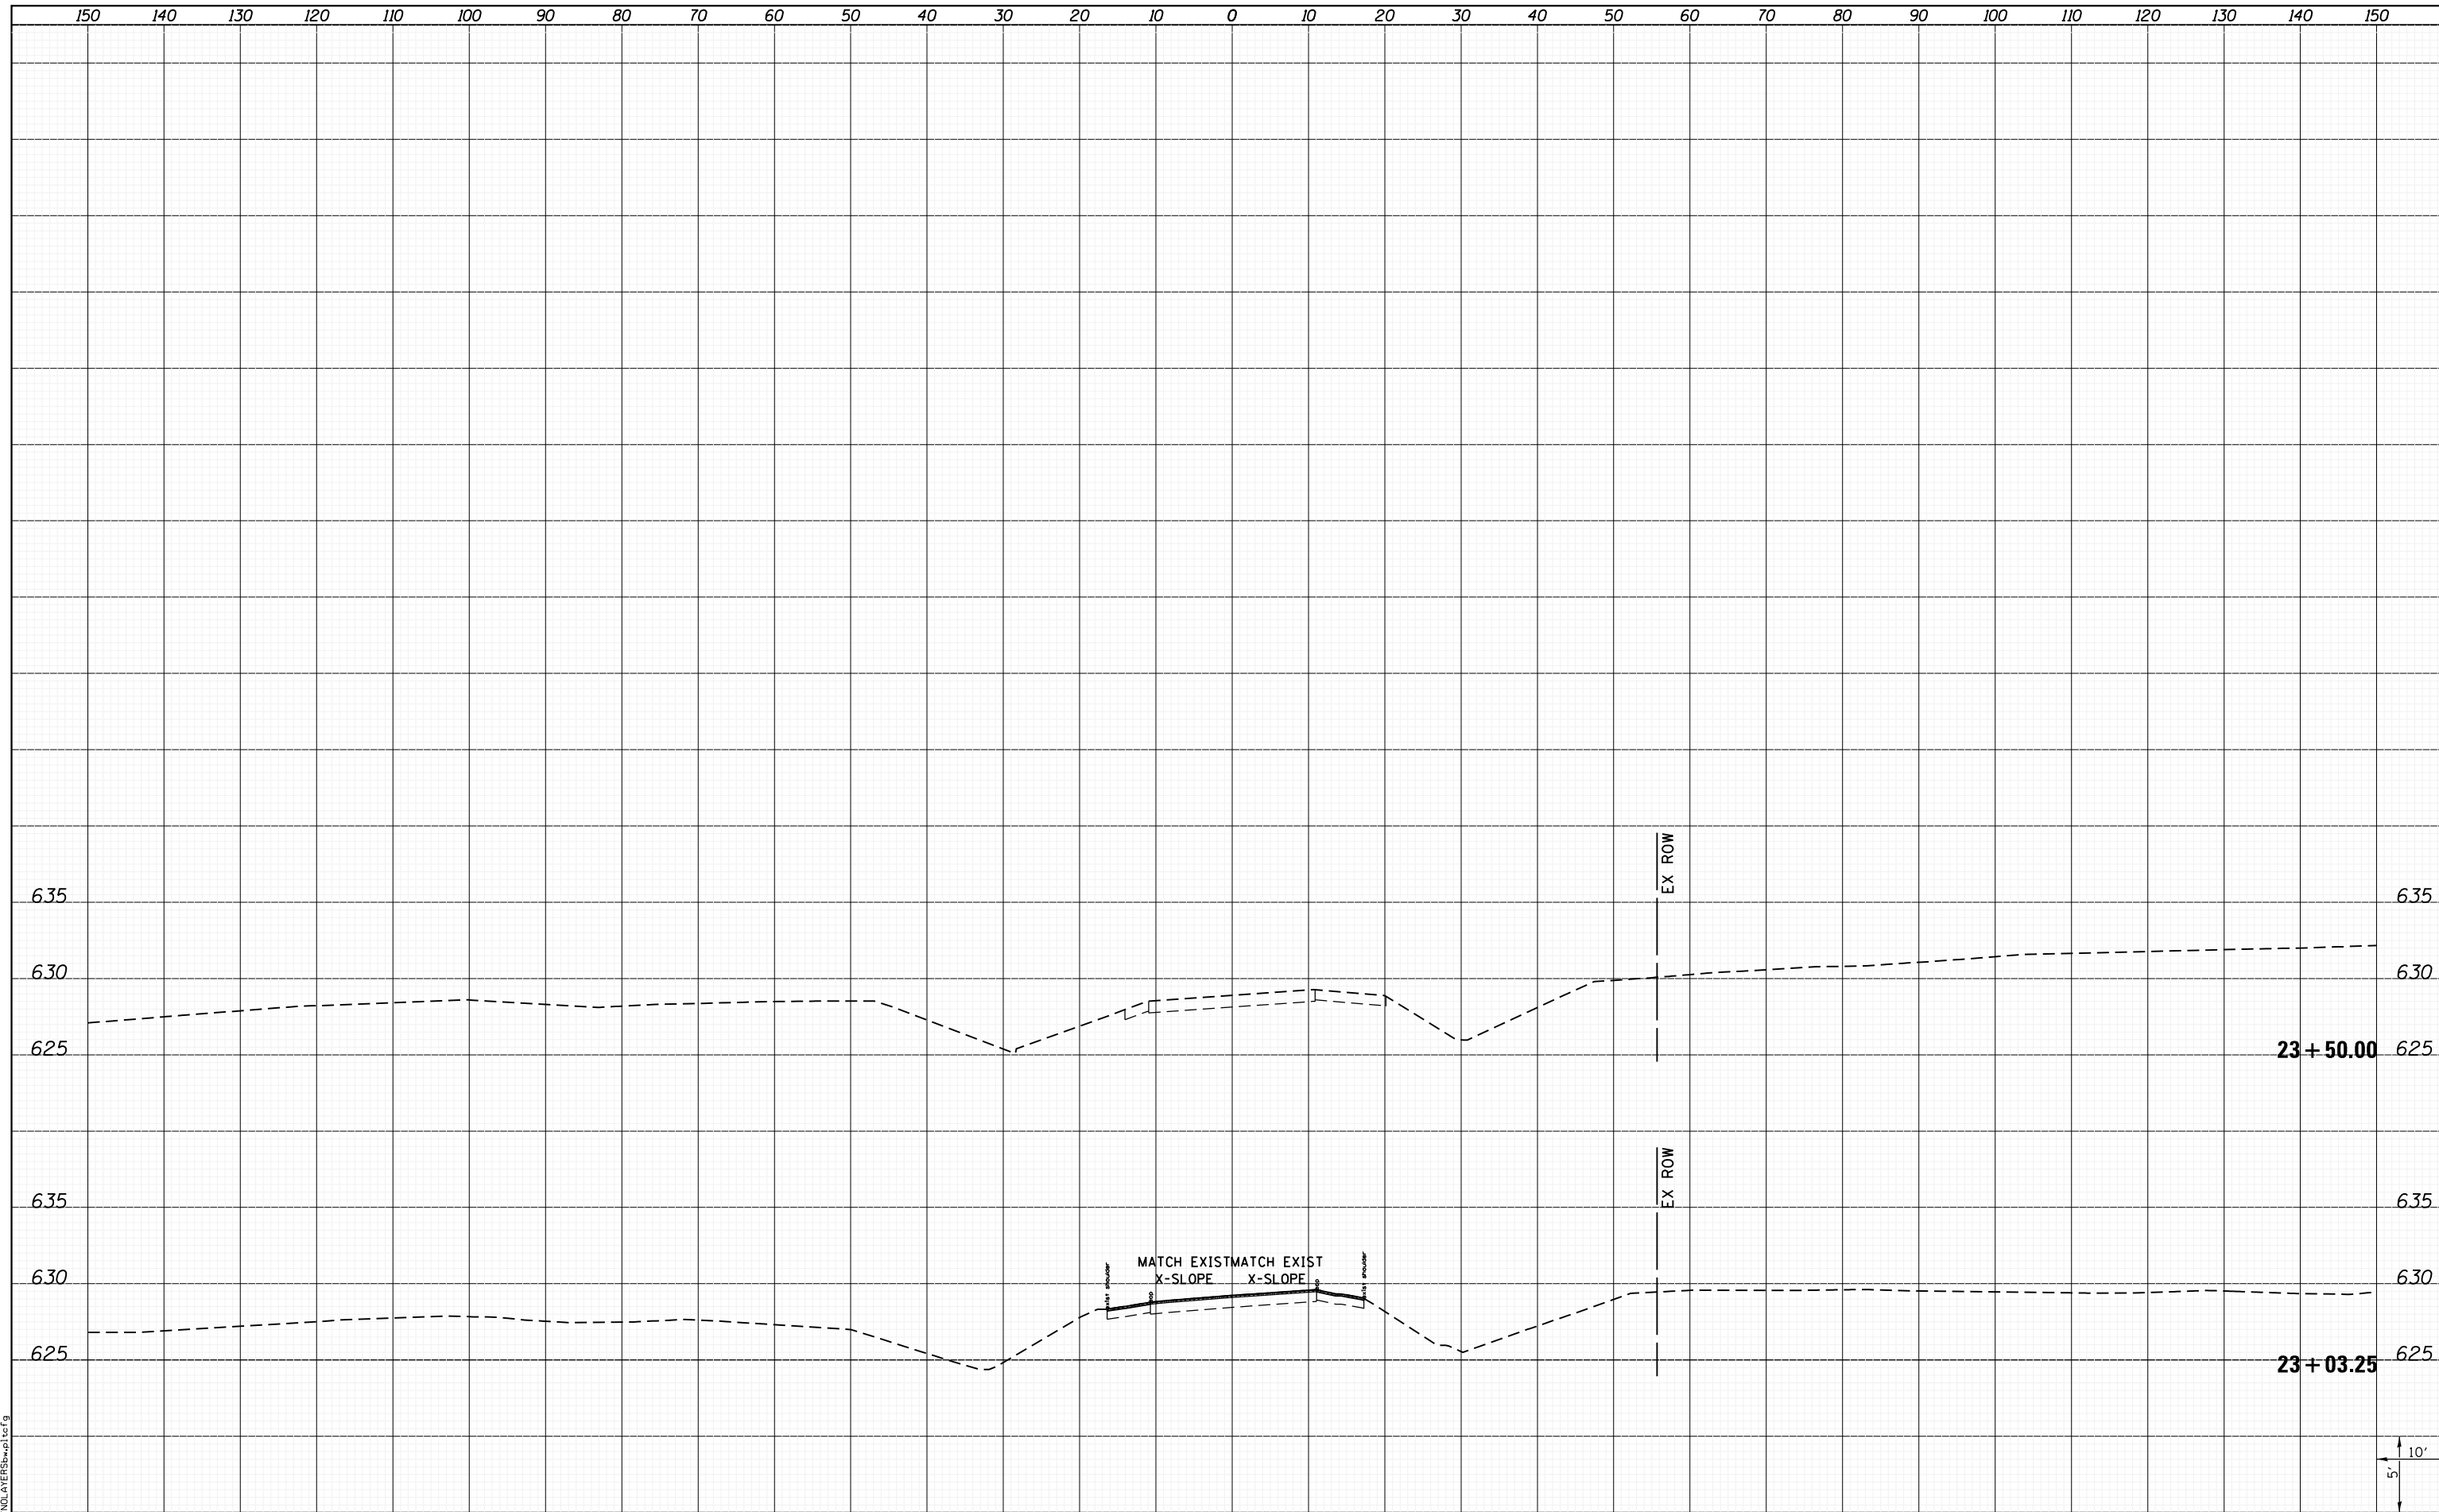

LAST SAVED = 1/24/2013
 PEN TABLE = 161-hat.tbl
 PLOT DRIVER = pdfplotter.exe

FILE NAME =	I:\10011001\Phase II - 76817\Cad\T\Plans\302.08
USER NAME =	kaklues
DESIGNED -	REVISIED -
DRAWN -	REVISIED -
CHECKED -	REVISIED -
DATE -	REVISIED -

PLLOT SCALE =	20.0000' / in.
PLLOT DATE =	1/25/2013 5:05:57 PM

STATE OF ILLINOIS
 DEPARTMENT OF TRANSPORTATION



CROSS SECTIONS
 SOUTH LIBRARY STREET
 SCALE: SHEET 6 OF 6 SHEETS STA. 23+03.25 TO STA. 23+50.00

F.A.P. RTE.	SECTION	COUNTY	TOTAL SHEETS	SHEET NO.
312	68-WRS-1	MONROE	760	689
				CONTRACT NO. 76817
ILLINOIS FED. AID PROJECT				