


DATE	
BY	
SURVEYED	
PLOTTED	
TEMPLATE	
AREAS	
CHECKED	
FINAL SURVEY	
NOTE BOOK	
NO.	

DATE	
BY	
SURVEYED	
PLOTTED	
TEMPLATE	
AREAS	
CHECKED	
ORIGINAL SURVEY	
NOTE BOOK	
NO.	

LAST SAVED = 1/24/2013  
 PEN TABLE = VBI-H&I-F&E  
 PLOT DRIVER = BDFINDLTERSHPLOT69

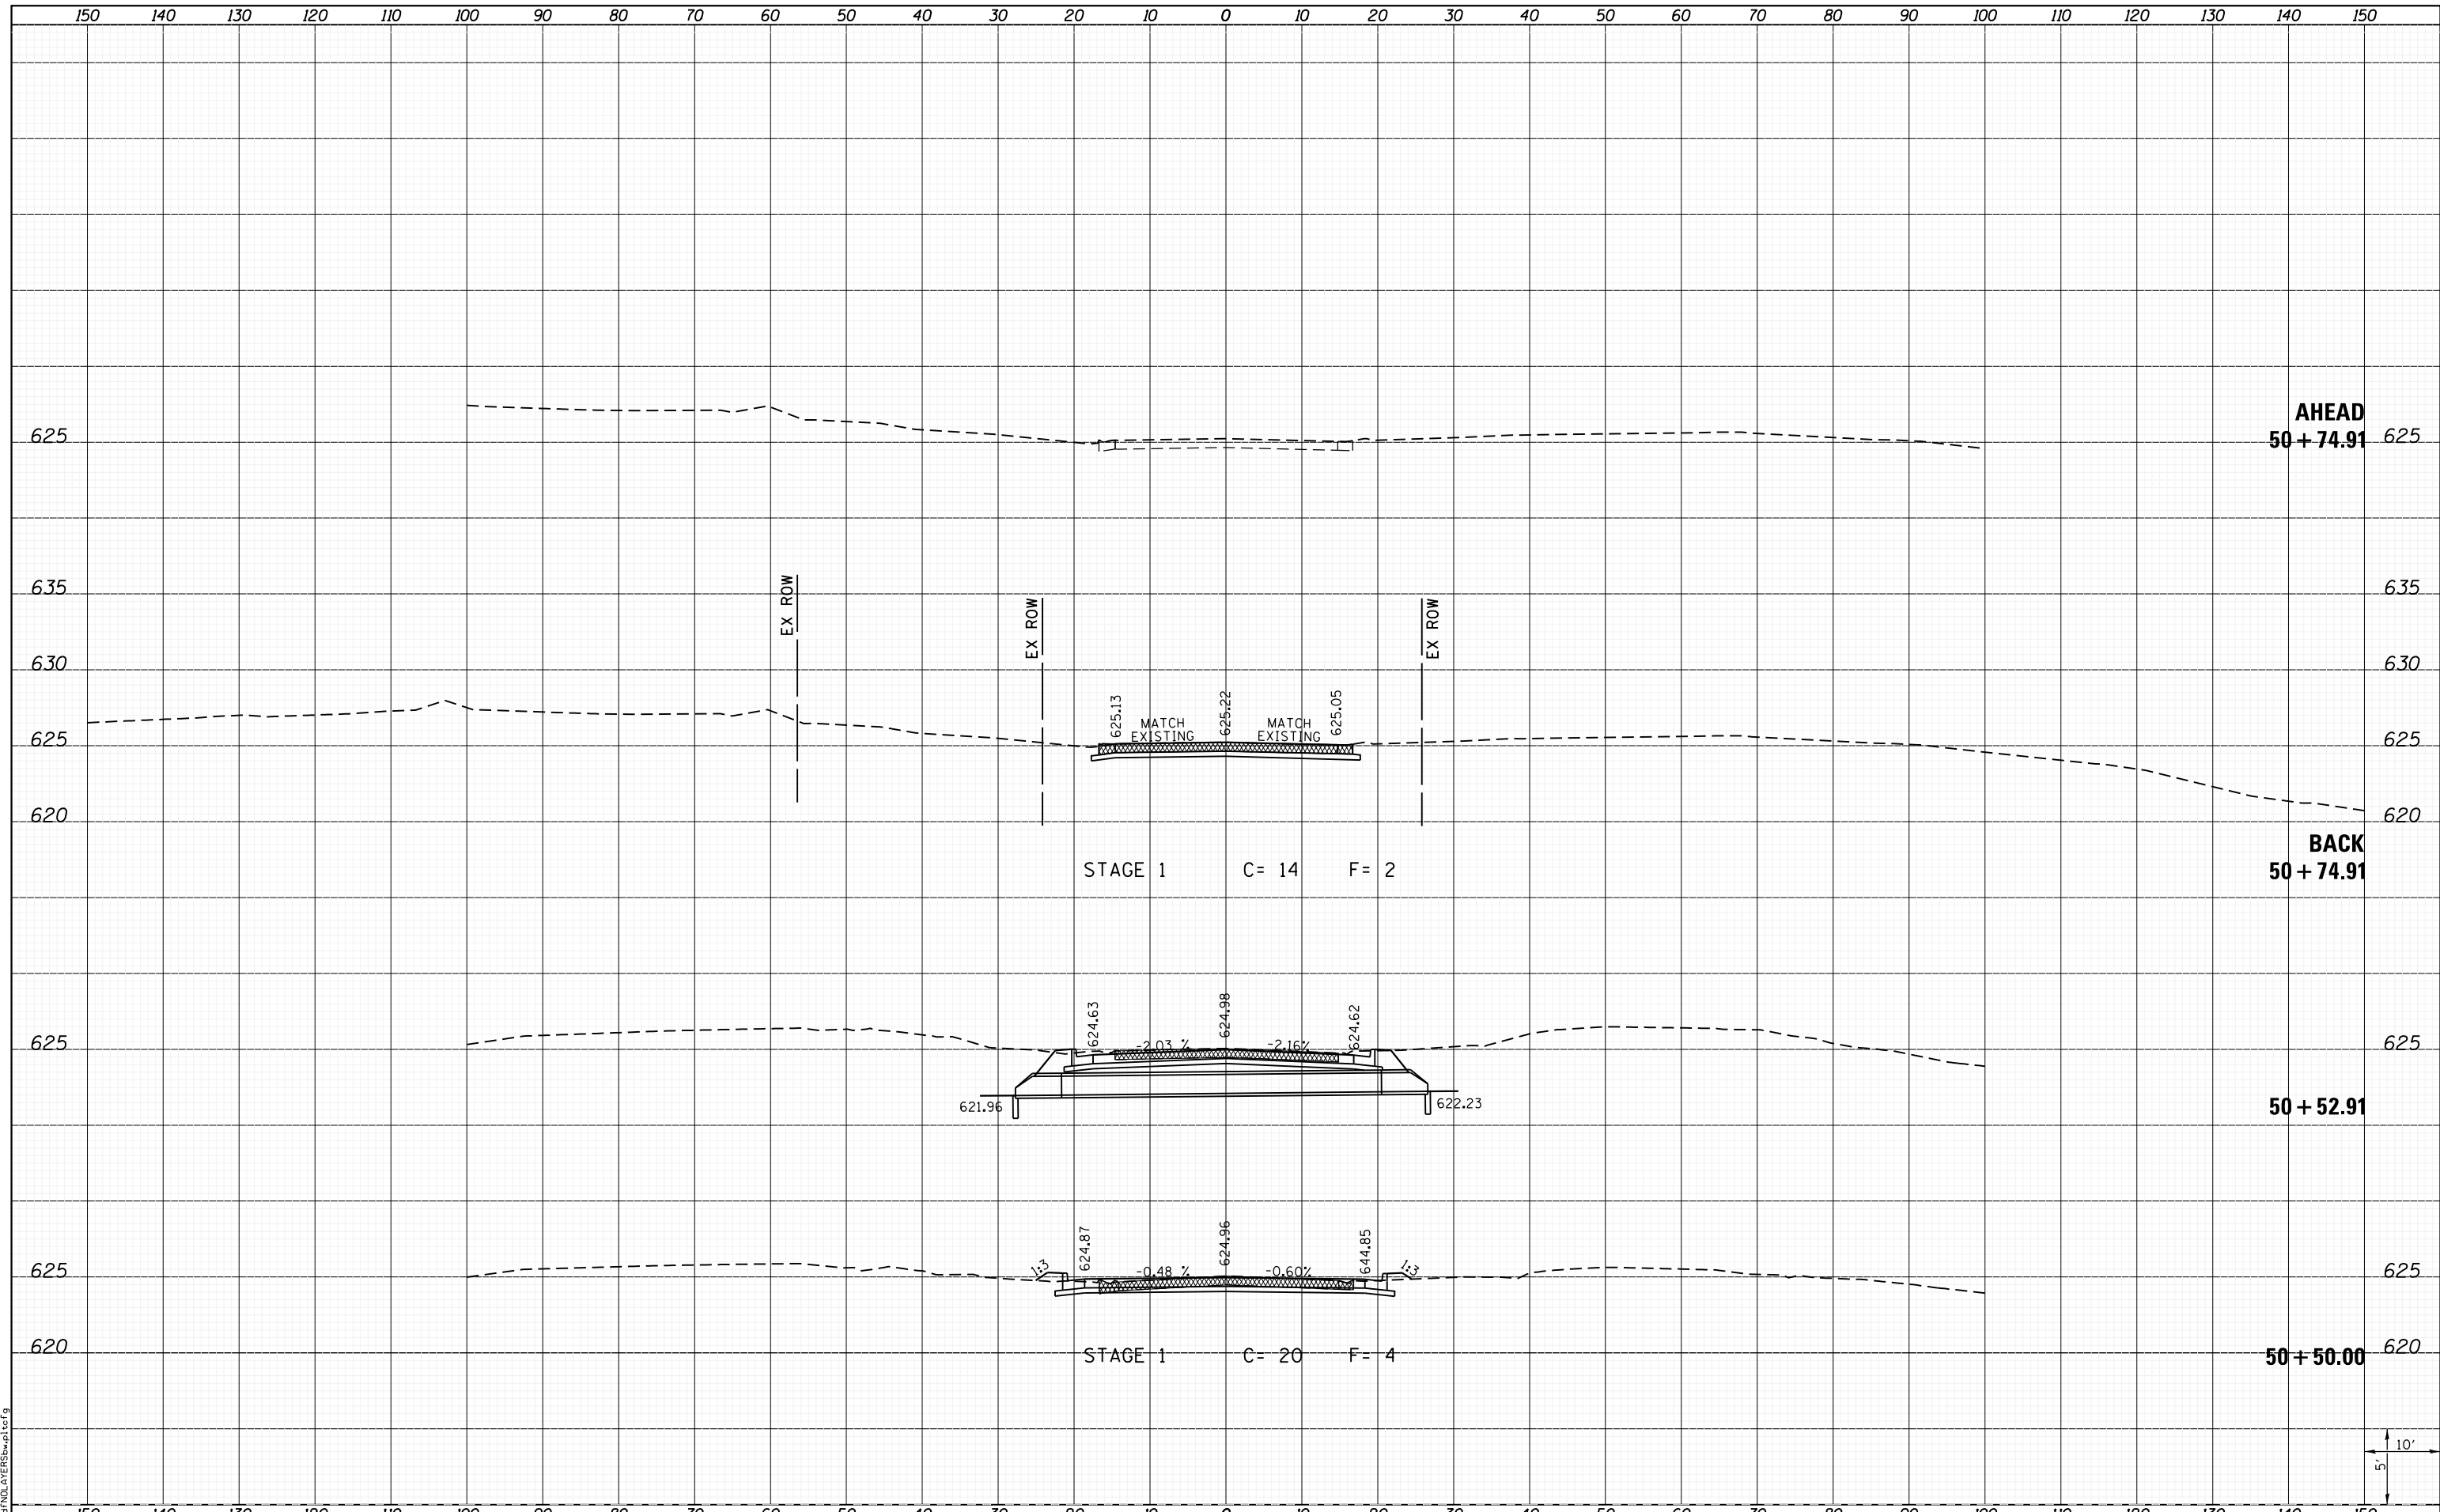

FILE NAME = I:\10011001\Phase II - 76817\Cad\T\Plans\303.08	USER NAME = kaklues	DESIGNED -	REVISIED -	<b>STATE OF ILLINOIS</b> <b>DEPARTMENT OF TRANSPORTATION</b>		<b>CROSS SECTIONS</b> SOUTHVIEW AVE.		F.A.P. RTE.	SECTION	COUNTY	TOTAL SHEETS	SHEET NO.
	I:\10011001\Phase II - 76817\Cad\T\Plans\303.08	DRAWN -	REVISIED -					312	68-WRS-1	MONROE	760	690
		CHECKED -	REVISIED -					CONTRACT NO. 76817				
		DATE -	REVISIED -					ILLINOIS FED. AID PROJECT				
PLOT SCALE = 20.0000' / in. PLOT DATE = 1/25/2013 5:05:57 PM				SCALE: SHEET 1 OF 1 SHEETS STA. 50+50.00 TO STA. 50+74.91								