



DATE	
BY	
SURVEYED	
PLOTTED	
TEMPLATE	
AREAS	
CHECKED	
NO.	

DATE	
BY	
SURVEYED	
PLOTTED	
TEMPLATE	
AREAS	
CHECKED	
NO.	

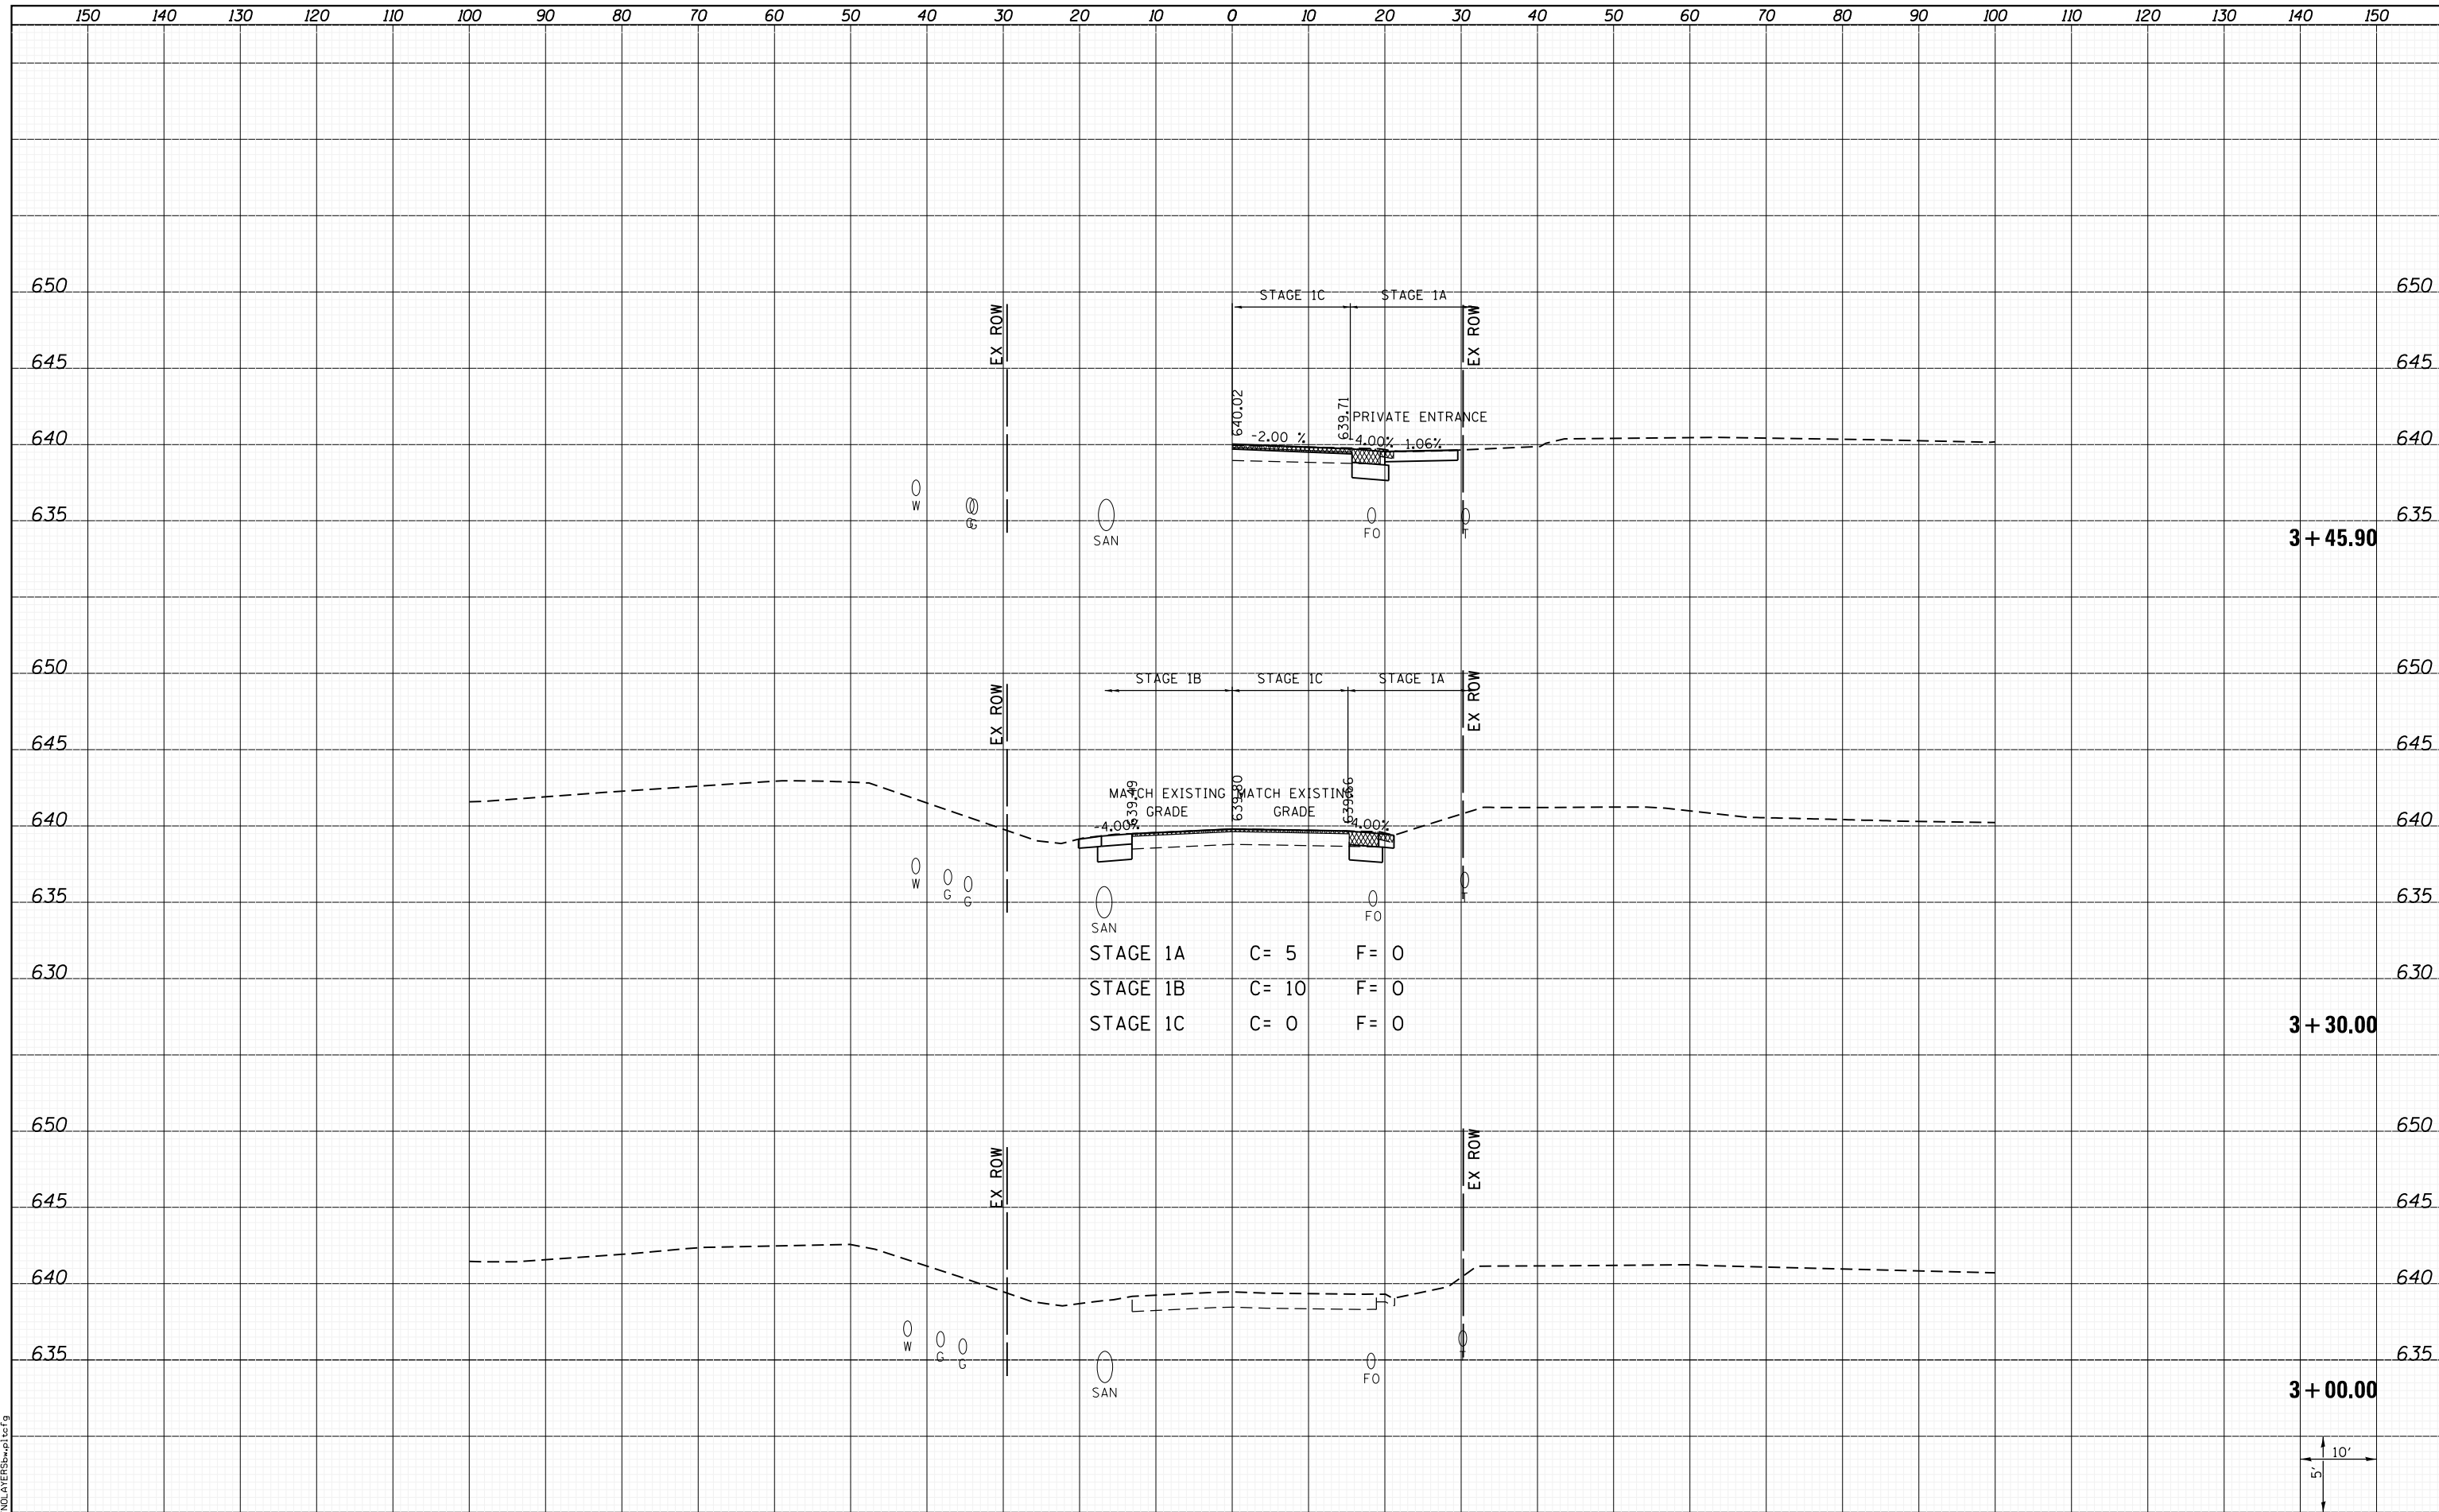

STAGE 1A	C= 5	F= 0
STAGE 1B	C= 10	F= 0
STAGE 1C	C= 0	F= 0

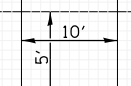

LAST SAVED = 1/24/2013  
 PEN TABLE = VBI-H&S-1.rdi  
 PLOT DRIVER = B:\PLOTTERS\pwtcf9

FILE NAME =	USER NAME = kaklues	DESIGNED -	REVISED -
I:\1001100\Phase II - 76817\Cad\T\Plans\304.08	76817-sh1-IL156-xssh.dgn	DRAWN -	REVISED -
	PLOT SCALE = 20.0000' / in.	CHECKED -	REVISED -
	PLOT DATE = 1/25/2013 5:05:59 PM	DATE -	REVISED -

**STATE OF ILLINOIS  
 DEPARTMENT OF TRANSPORTATION**



**CROSS SECTIONS  
 IL 156**

SCALE: SHEET 1 OF 12 SHEETS STA. 3+00.00 TO STA. 3+45.90

F.A.P. RTE.	SECTION	COUNTY	TOTAL SHEETS	SHEET NO.
312	68-WRS-1	MONROE	760	691
				CONTRACT NO. 76817
ILLINOIS FED. AID PROJECT				