


DATE	
BY	
FINAL SURVEY	SURVEYED
NOTE BOOK	PLOTTED
NO.	AREAS CHECKED

DATE	
BY	
ORIGINAL SURVEY	SURVEYED
NOTE BOOK	PLOTTED
NO.	AREAS CHECKED

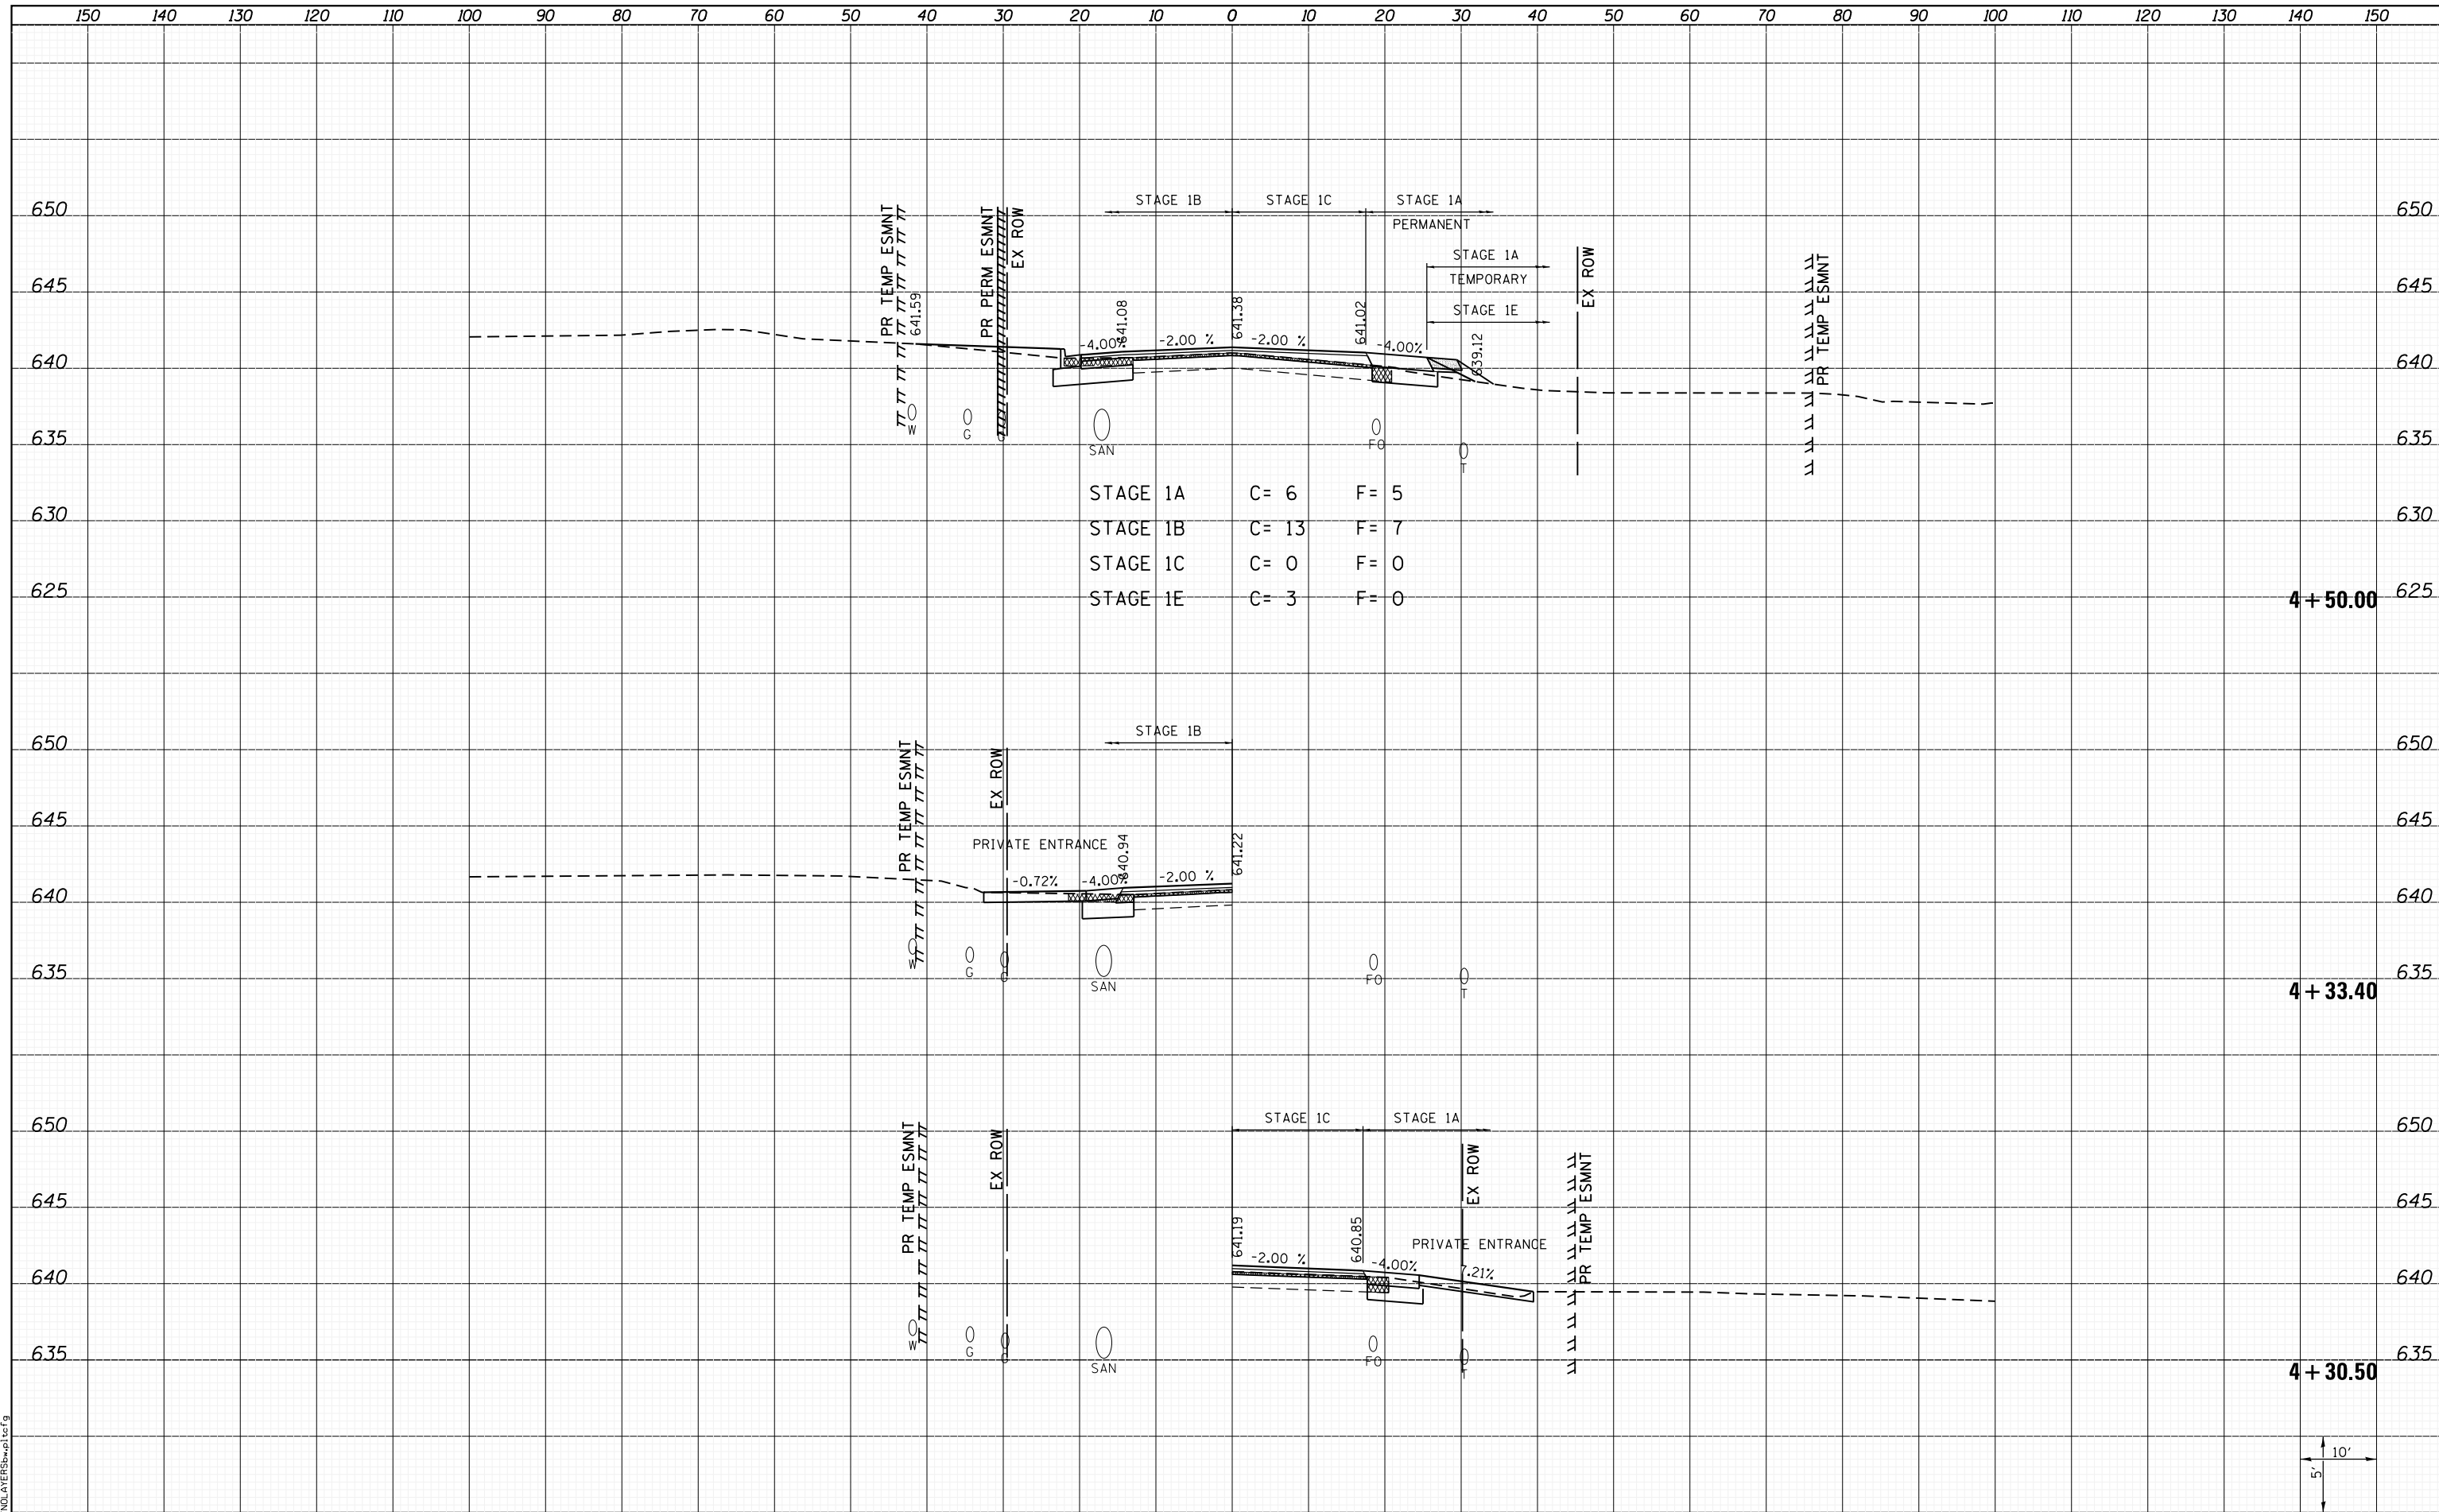

STAGE 1A	C= 6	F= 5
STAGE 1B	C= 13	F= 7
STAGE 1C	C= 0	F= 0
STAGE 1E	C= 3	F= 0

4 + 50.00

4 + 33.40

4 + 30.50



LAST SAVED = 1/24/2013 5:06:01 PM
 PEN TABLE = \\hnlc1\rd1
 PLOT DRIVER = \\hnlc1\rd1

FILE NAME =	USER NAME = kakluos	DESIGNED -	REVISIED -
I:\1001100\Phase II - 76817\Cad\T\Plans\304.08	76817-sh1-IL156-xssht.dgn	DRAWN -	REVISIED -
	PLOT SCALE = 20.0000' / in.	CHECKED -	REVISIED -
	PLOT DATE = 1/25/2013 5:06:01 PM	DATE -	REVISIED -

STATE OF ILLINOIS
DEPARTMENT OF TRANSPORTATION



CROSS SECTIONS
IL 156

SCALE: SHEET 3 OF 12 SHEETS STA. 4+30.50 TO STA. 4+50.00

F.A.P. RTE.	SECTION	COUNTY	TOTAL SHEETS	SHEET NO.
312	68-WRS-1	MONROE	760	693
				CONTRACT NO. 76817
ILLINOIS FED. AID PROJECT				