


DATE	
BY	
SURVEYED	
PLOTTED	
TEMPLATE	
NOTE BOOK	
AREAS CHECKED	
NO.	

DATE	
BY	
SURVEYED	
PLOTTED	
TEMPLATE	
NOTE BOOK	
AREAS CHECKED	
NO.	

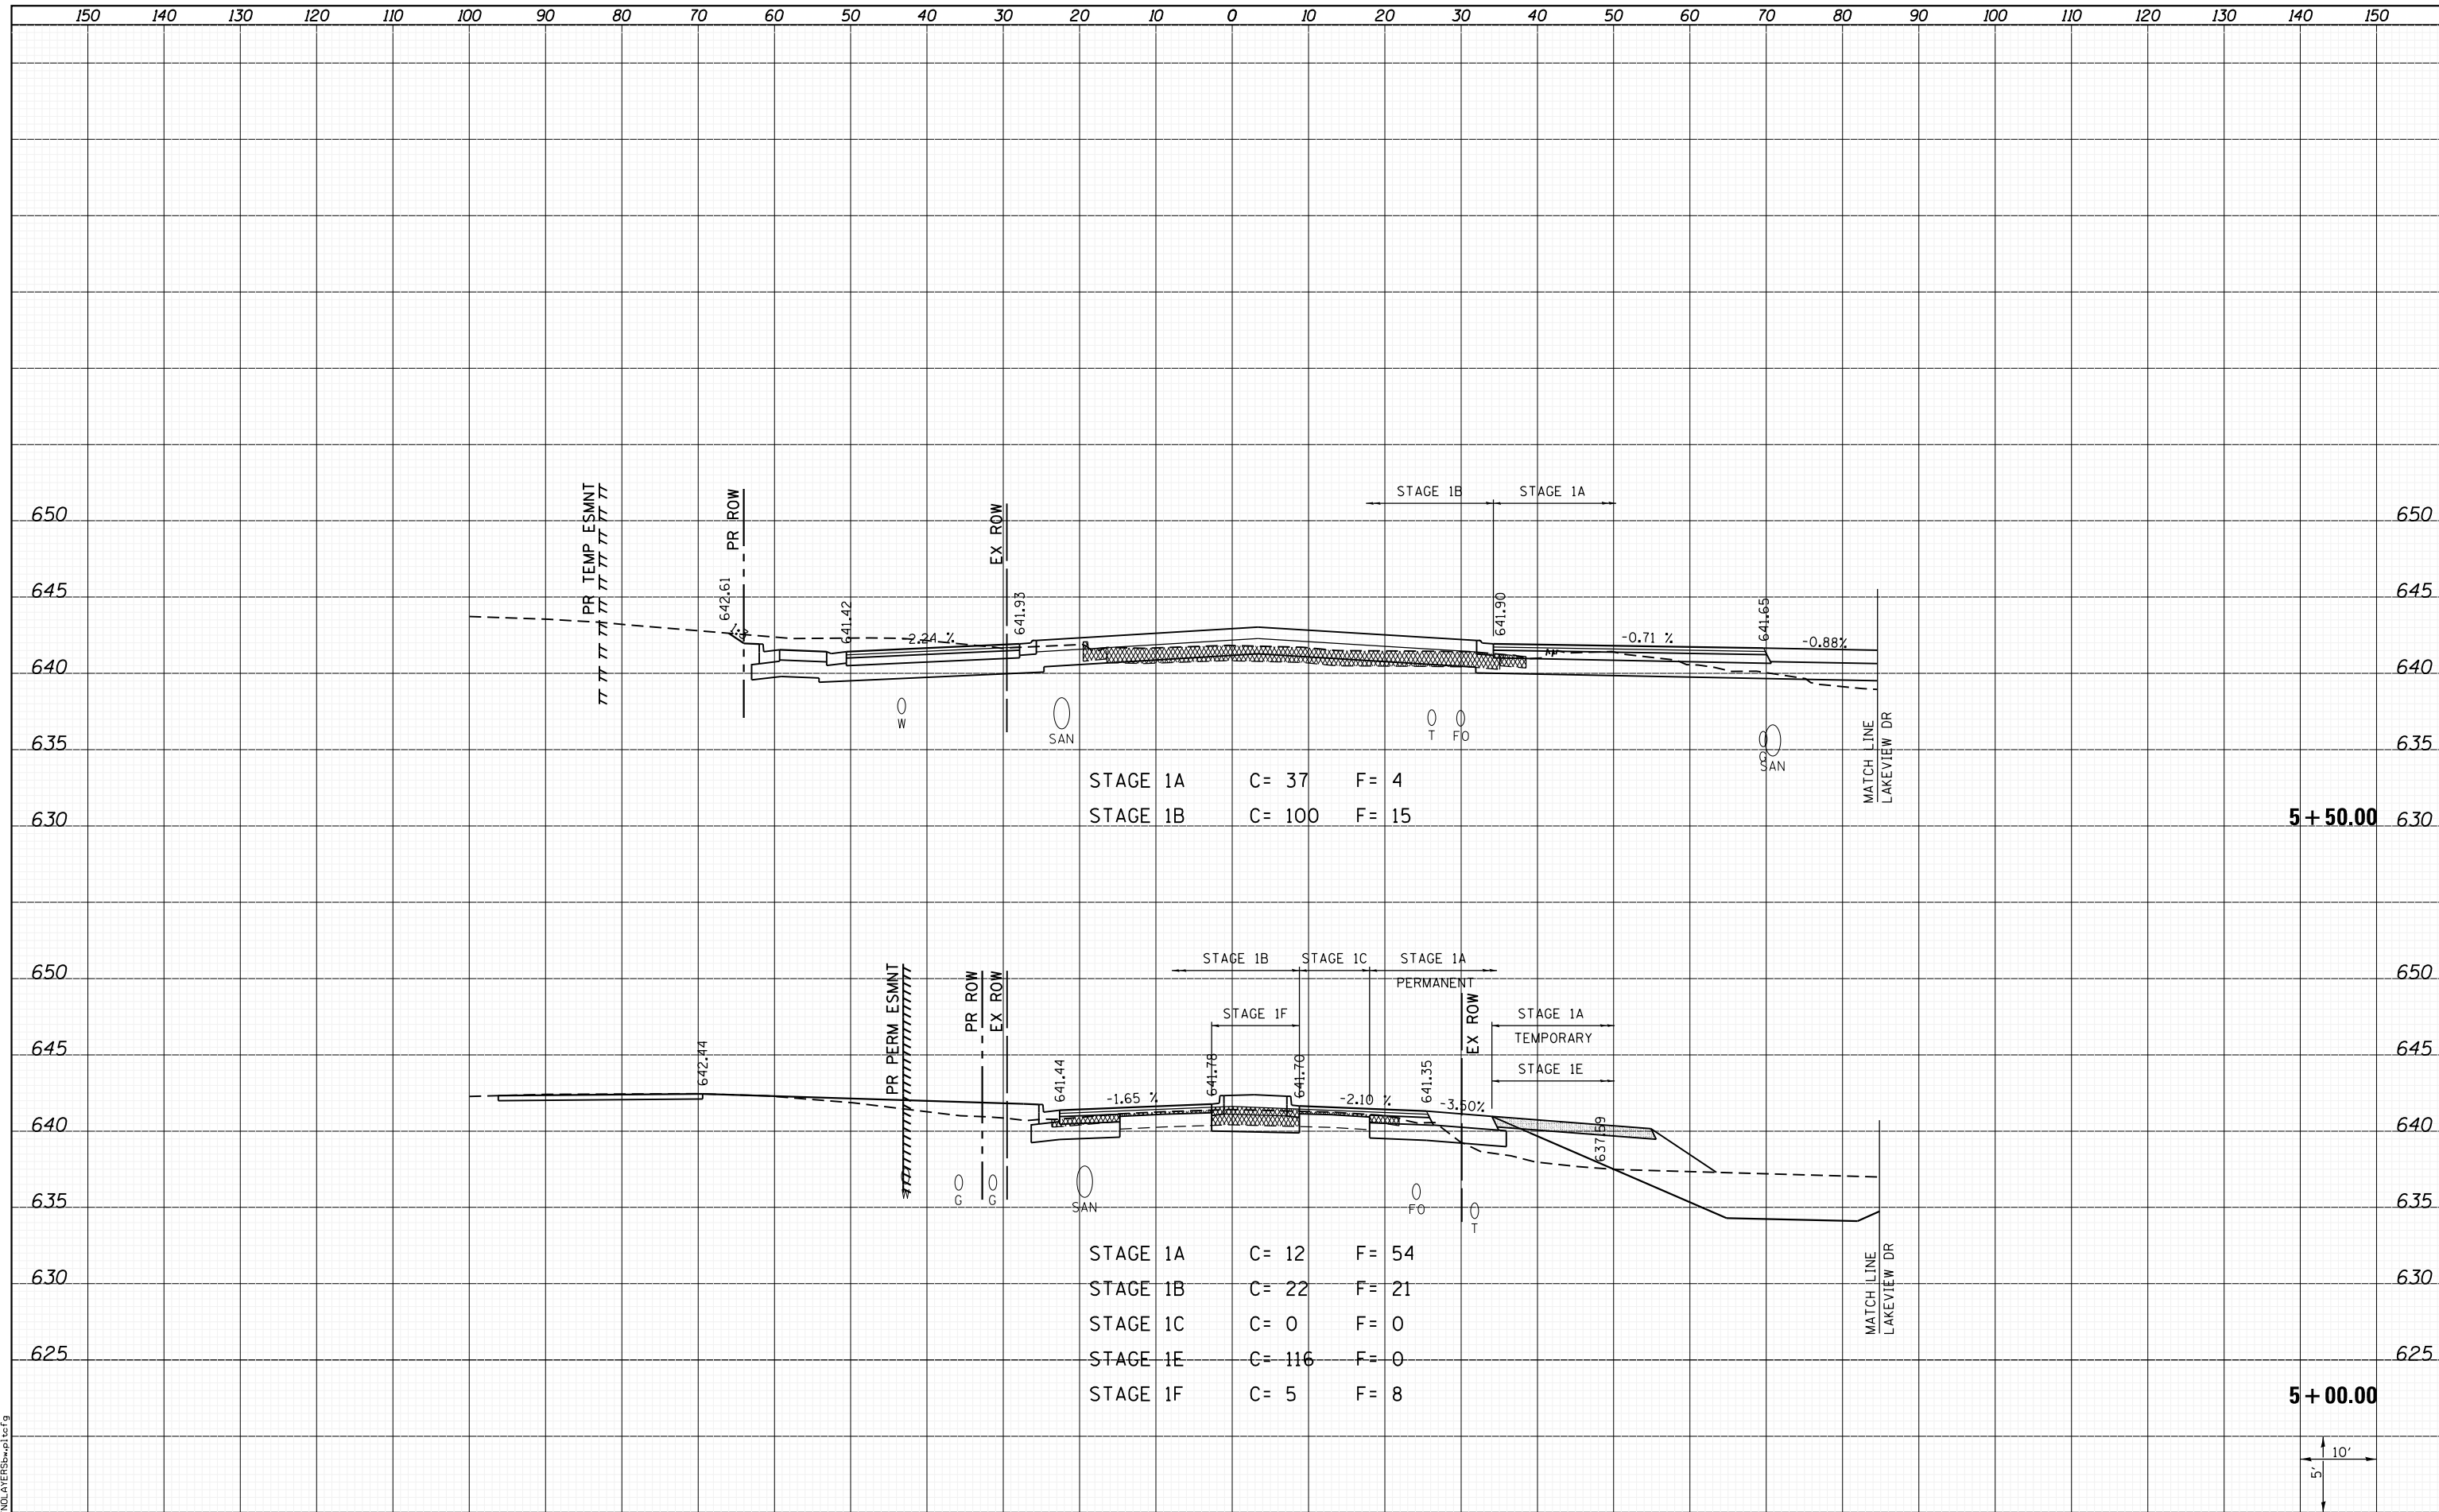


STAGE 1A C= 37 F= 4
 STAGE 1B C= 100 F= 15

STAGE 1A C= 12 F= 54
 STAGE 1B C= 22 F= 21
 STAGE 1C C= 0 F= 0
 STAGE 1E C= 116 F= 0
 STAGE 1F C= 5 F= 8

5+50.00

5+00.00

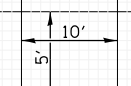

LAST SAVED = 1/24/2013
 PEN TABLE = VBI-H&I-F&E
 PLOT DRIVER = PLOTDRIVER.batcf9

FILE NAME =	USER NAME = kakluos	DESIGNED -	REVISED -
I:\1001100\Phase II - 76817\Cad\T\Plans\304.08	76817-sh1-IL156-xssh.t.dgn	DRAWN -	REVISED -
	PLOT SCALE = 20.0000' / in.	CHECKED -	REVISED -
	PLOT DATE = 1/25/2013 5:06:02 PM	DATE -	REVISED -

STATE OF ILLINOIS
 DEPARTMENT OF TRANSPORTATION



CROSS SECTIONS
 IL 156

SCALE: SHEET 4 OF 12 SHEETS STA. 5+00.00 TO STA. 5+50.00

F.A.P. RTE.	SECTION	COUNTY	TOTAL SHEETS	SHEET NO.
312	68-WRS-1	MONROE	760	694
				CONTRACT NO. 76817
ILLINOIS FED. AID PROJECT				