



DATE	
BY	
FINAL SURVEY	SURVEYED
NOTE BOOK	PLOTTED
NO.	TEMPLATE
	AREAS
	CHECKED

DATE	
BY	
ORIGINAL SURVEY	SURVEYED
NOTE BOOK	PLOTTED
NO.	TEMPLATE
	AREAS
	CHECKED

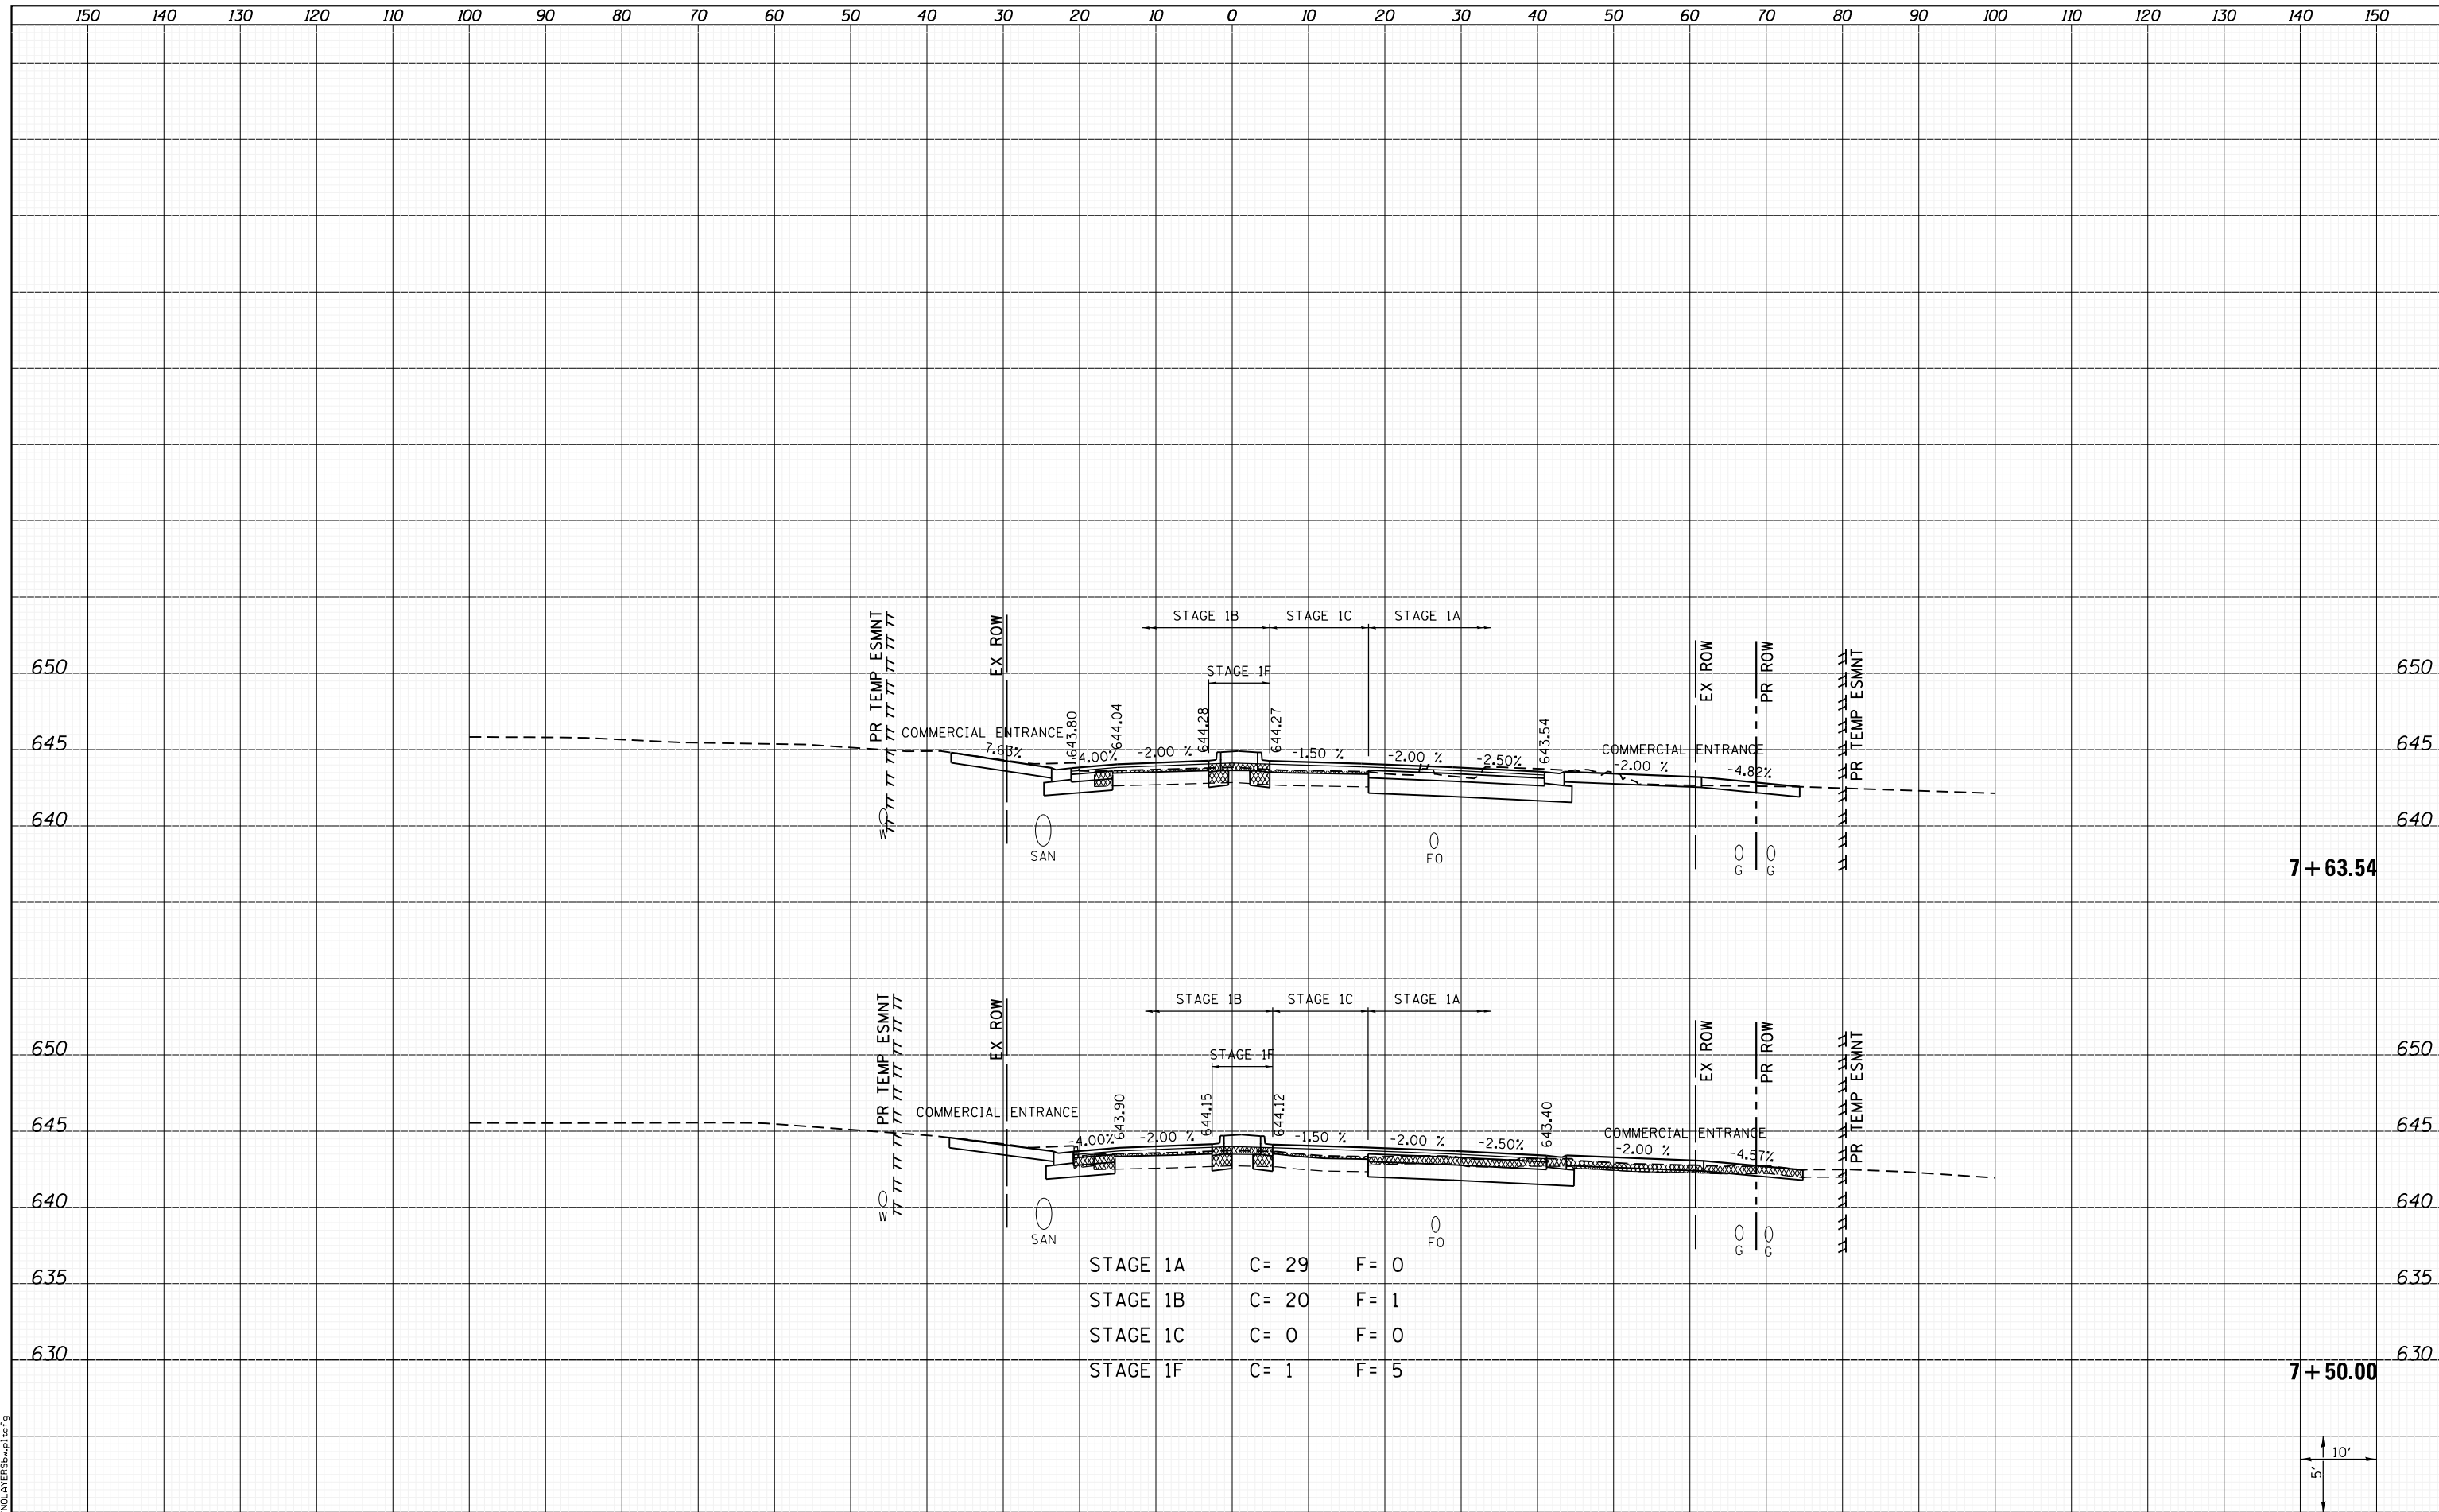

STAGE 1A	C= 29	F= 0
STAGE 1B	C= 20	F= 1
STAGE 1C	C= 0	F= 0
STAGE 1F	C= 1	F= 5

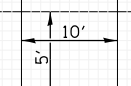

LAST SAVED = 1/24/2013 5:06:04 PM
 PEN TABLE = V:\H&S\1761\1761.dwg
 PLOT DRIVER = PdfPlotterServer.exe

FILE NAME =	USER NAME = kakluos	DESIGNED -	REVISED -
I:\10011001\Phase II - 76817\Cad\T\Plns\304.D08	76817-sh1-IL156-ssht.dgn	DRAWN -	REVISED -
	PLOT SCALE = 20.0000' / in.	CHECKED -	REVISED -
	PLOT DATE = 1/25/2013 5:06:04 PM	DATE -	REVISED -

**STATE OF ILLINOIS
DEPARTMENT OF TRANSPORTATION**



**CROSS SECTIONS
IL 156**

SCALE: SHEET 7 OF 12 SHEETS STA. 7+50.00 TO STA. 7+63.54

F.A.P. RTE.	SECTION	COUNTY	TOTAL SHEETS	SHEET NO.
312	68-WRS-1	MONROE	760	697
				CONTRACT NO. 76817
ILLINOIS FED. AID PROJECT				