


FINAL SURVEY	SURVEYED	DATE
NOTE BOOK	PLOTTED	BY
NO.	TEMPLATE	
	AREAS CHECKED	
	AREAS CHECKED	

ORIGINAL SURVEY	SURVEYED	DATE
NOTE BOOK	PLOTTED	BY
NO.	TEMPLATE	
	AREAS CHECKED	
	AREAS CHECKED	

LAST SAVED = 1/24/2013 5:06:14 PM
 PEN TABLE = \\hnlc1\p\d1
 PLOT DRIVER = \\hnlc1\p\d1

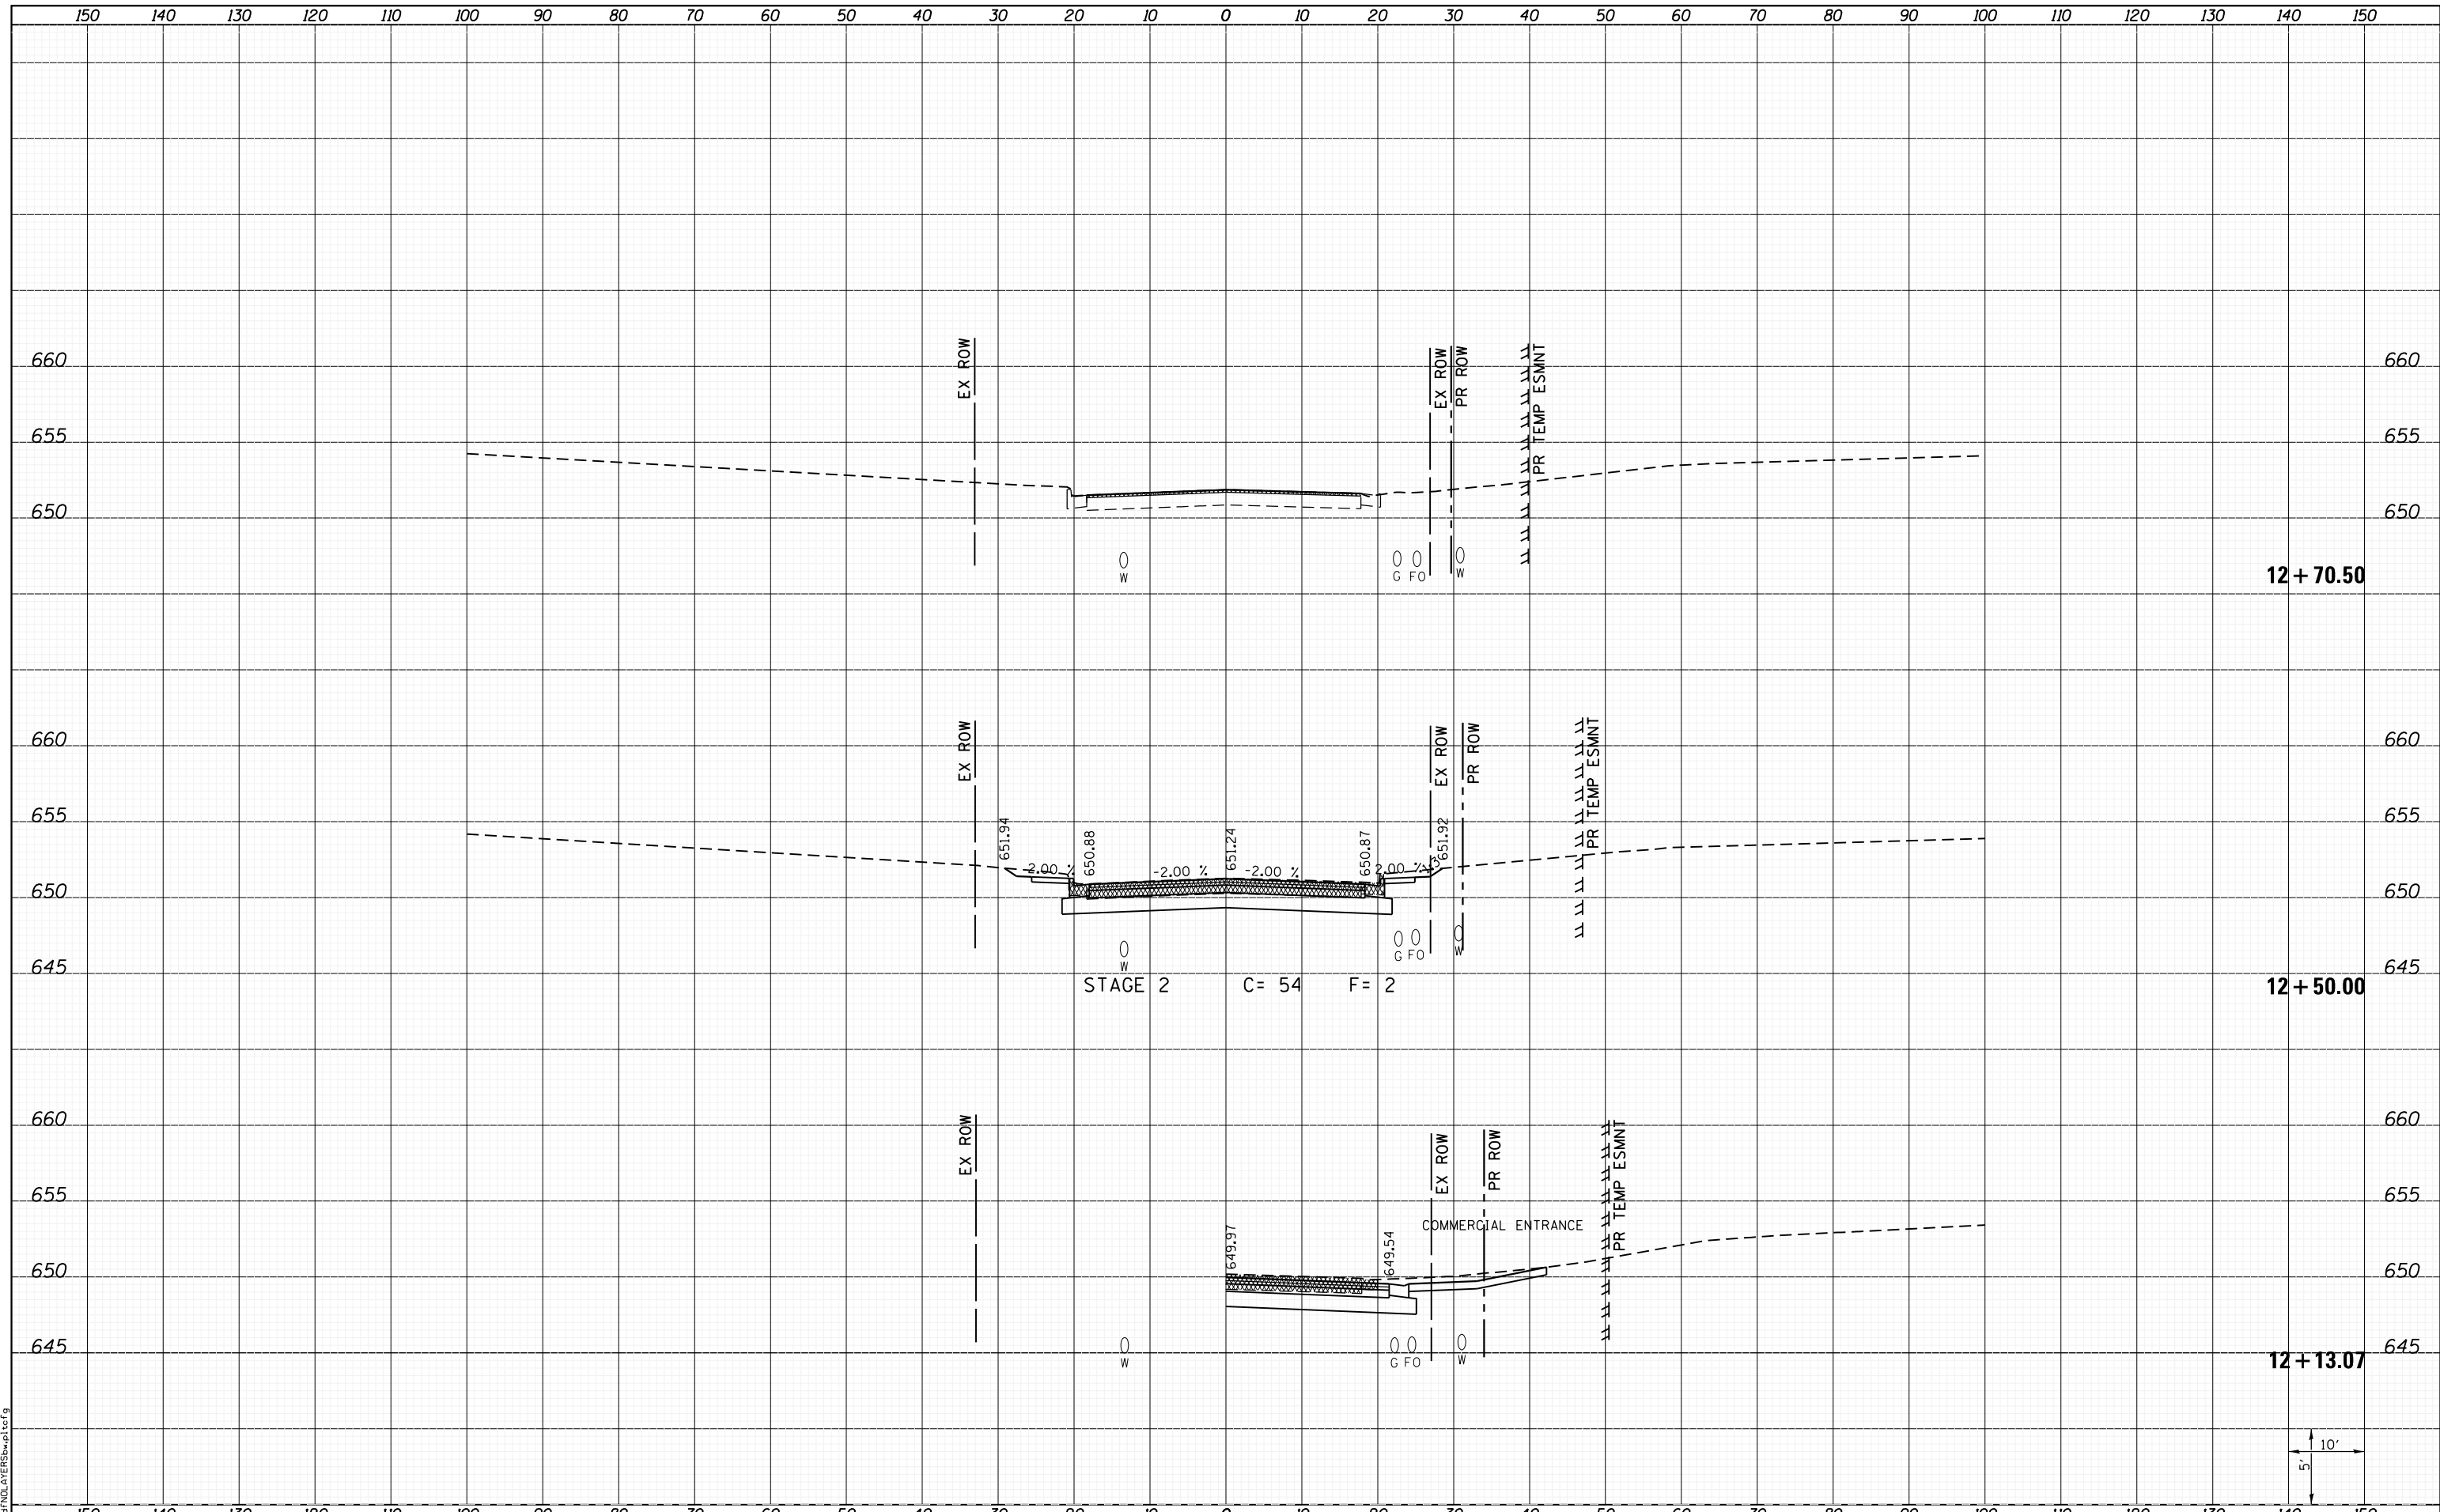

FILE NAME =	USER NAME = kakluos	DESIGNED -	REVISIED -
I:\10011000\Phase II - 76817\Cad\T\Plans\304.08	76817-sh1-IL156-xssht.dgn	DRAWN -	REVISIED -
	PLOT SCALE = 20.0000' / in.	CHECKED -	REVISIED -
	PLOT DATE = 1/25/2013 5:06:14 PM	DATE -	REVISIED -

**STATE OF ILLINOIS
DEPARTMENT OF TRANSPORTATION**



**CROSS SECTIONS
IL 156**

SCALE: SHEET 11 OF 12 SHEETS STA. 12+13.07 TO STA. 12+70.50

F.A.P. RTE.	SECTION	COUNTY	TOTAL SHEETS	SHEET NO.
312	68-WRS-1	MONROE	760	701
			CONTRACT NO. 76817	
ILLINOIS FED. AID PROJECT				

