


DATE	
BY	
SURVEYED	
PLOTTED	
TEMPLATE	
NOTE BOOK	
AREAS CHECKED	
NO.	

DATE	
BY	
SURVEYED	
PLOTTED	
TEMPLATE	
NOTE BOOK	
AREAS CHECKED	
NO.	

LAST SAVED = 1/24/2013 5:06:16 PM
 PEN TABLE = V:\H&S\17101\17101.dwg
 PLOT DRIVER = PLOTDRIVER.exe

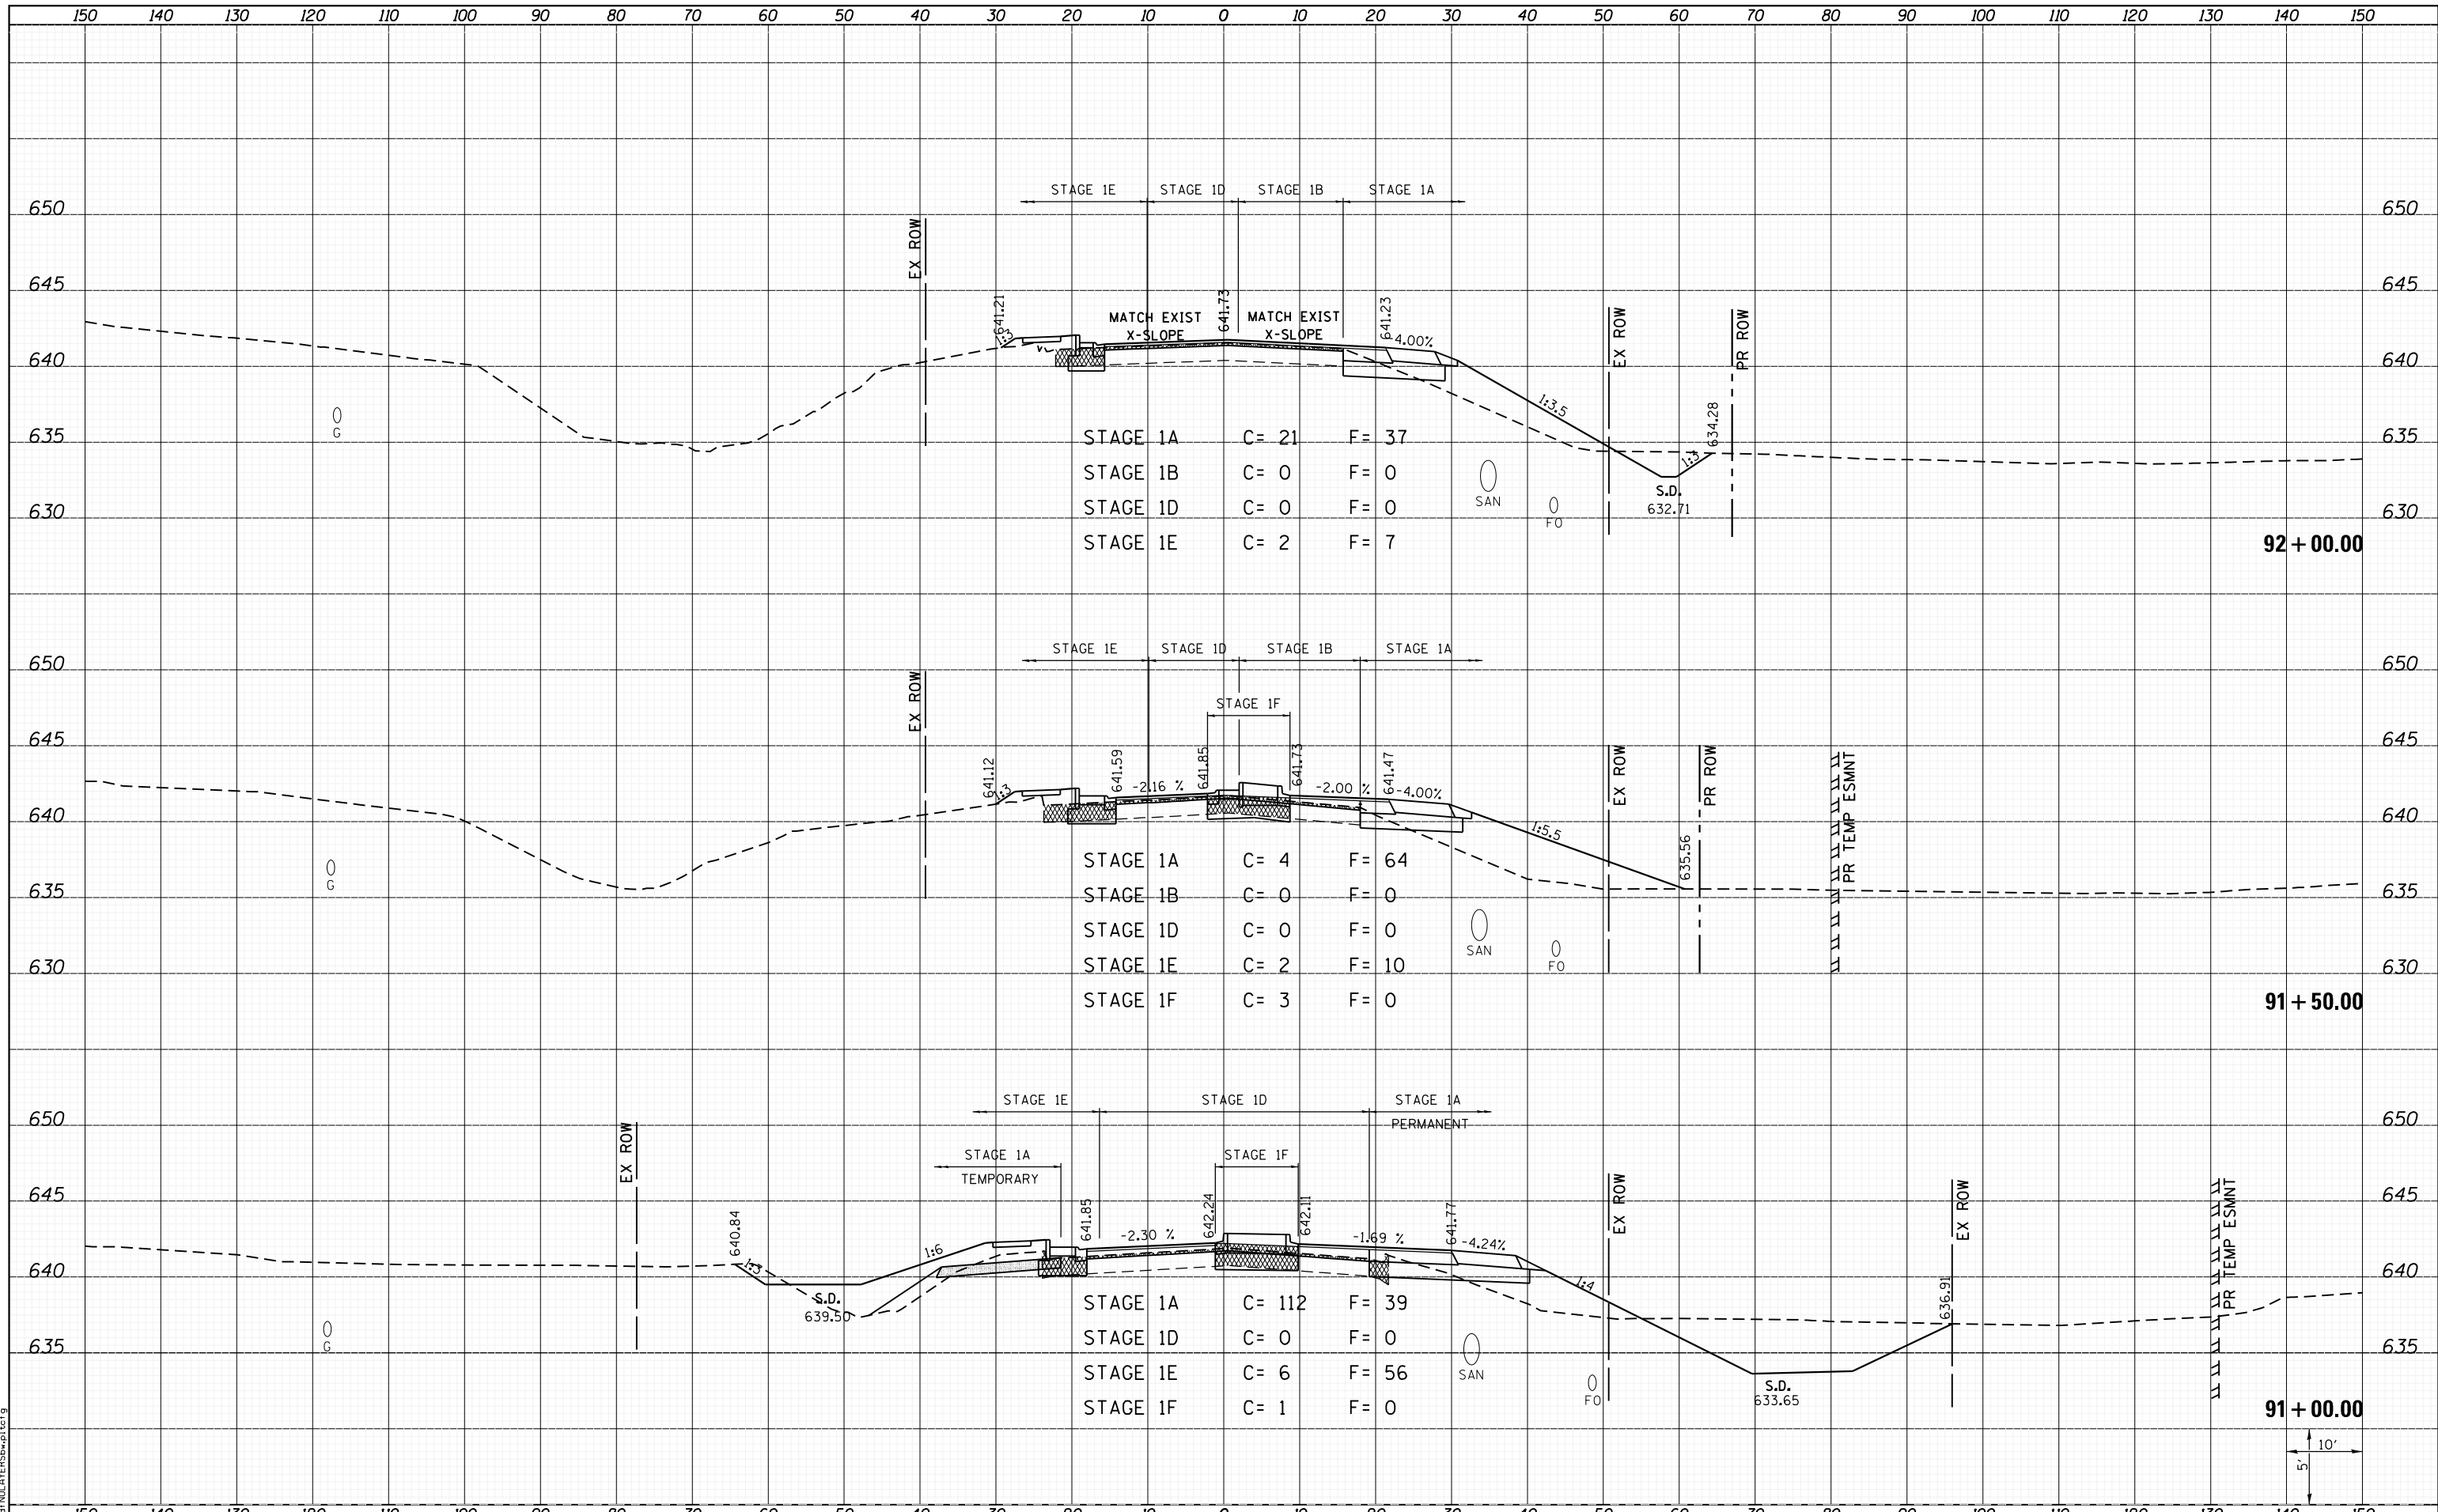

STAGE 1A	C= 21	F= 37
STAGE 1B	C= 0	F= 0
STAGE 1D	C= 0	F= 0
STAGE 1E	C= 2	F= 7

STAGE 1A	C= 4	F= 64
STAGE 1B	C= 0	F= 0
STAGE 1D	C= 0	F= 0
STAGE 1E	C= 2	F= 10
STAGE 1F	C= 3	F= 0

STAGE 1A	C= 112	F= 39
STAGE 1D	C= 0	F= 0
STAGE 1E	C= 6	F= 56
STAGE 1F	C= 1	F= 0

STATE OF ILLINOIS
 DEPARTMENT OF TRANSPORTATION



CROSS SECTIONS
 LAKEVIEW DRIVE

F.A.P. RTE.	SECTION	COUNTY	TOTAL SHEETS	SHEET NO.
312	68-WRS-1	MONROE	760	703
				CONTRACT NO. 76817

SCALE: SHEET 1 OF 6 SHEETS STA. 91+00.00 TO STA. 92+00.00

ILLINOIS FED. AID PROJECT