


DATE	
BY	
SURVEYED	
PLOTTED	
TEMPLATE	
AREAS	
CHECKED	
NO.	

DATE	
BY	
SURVEYED	
PLOTTED	
TEMPLATE	
AREAS	
CHECKED	
NO.	

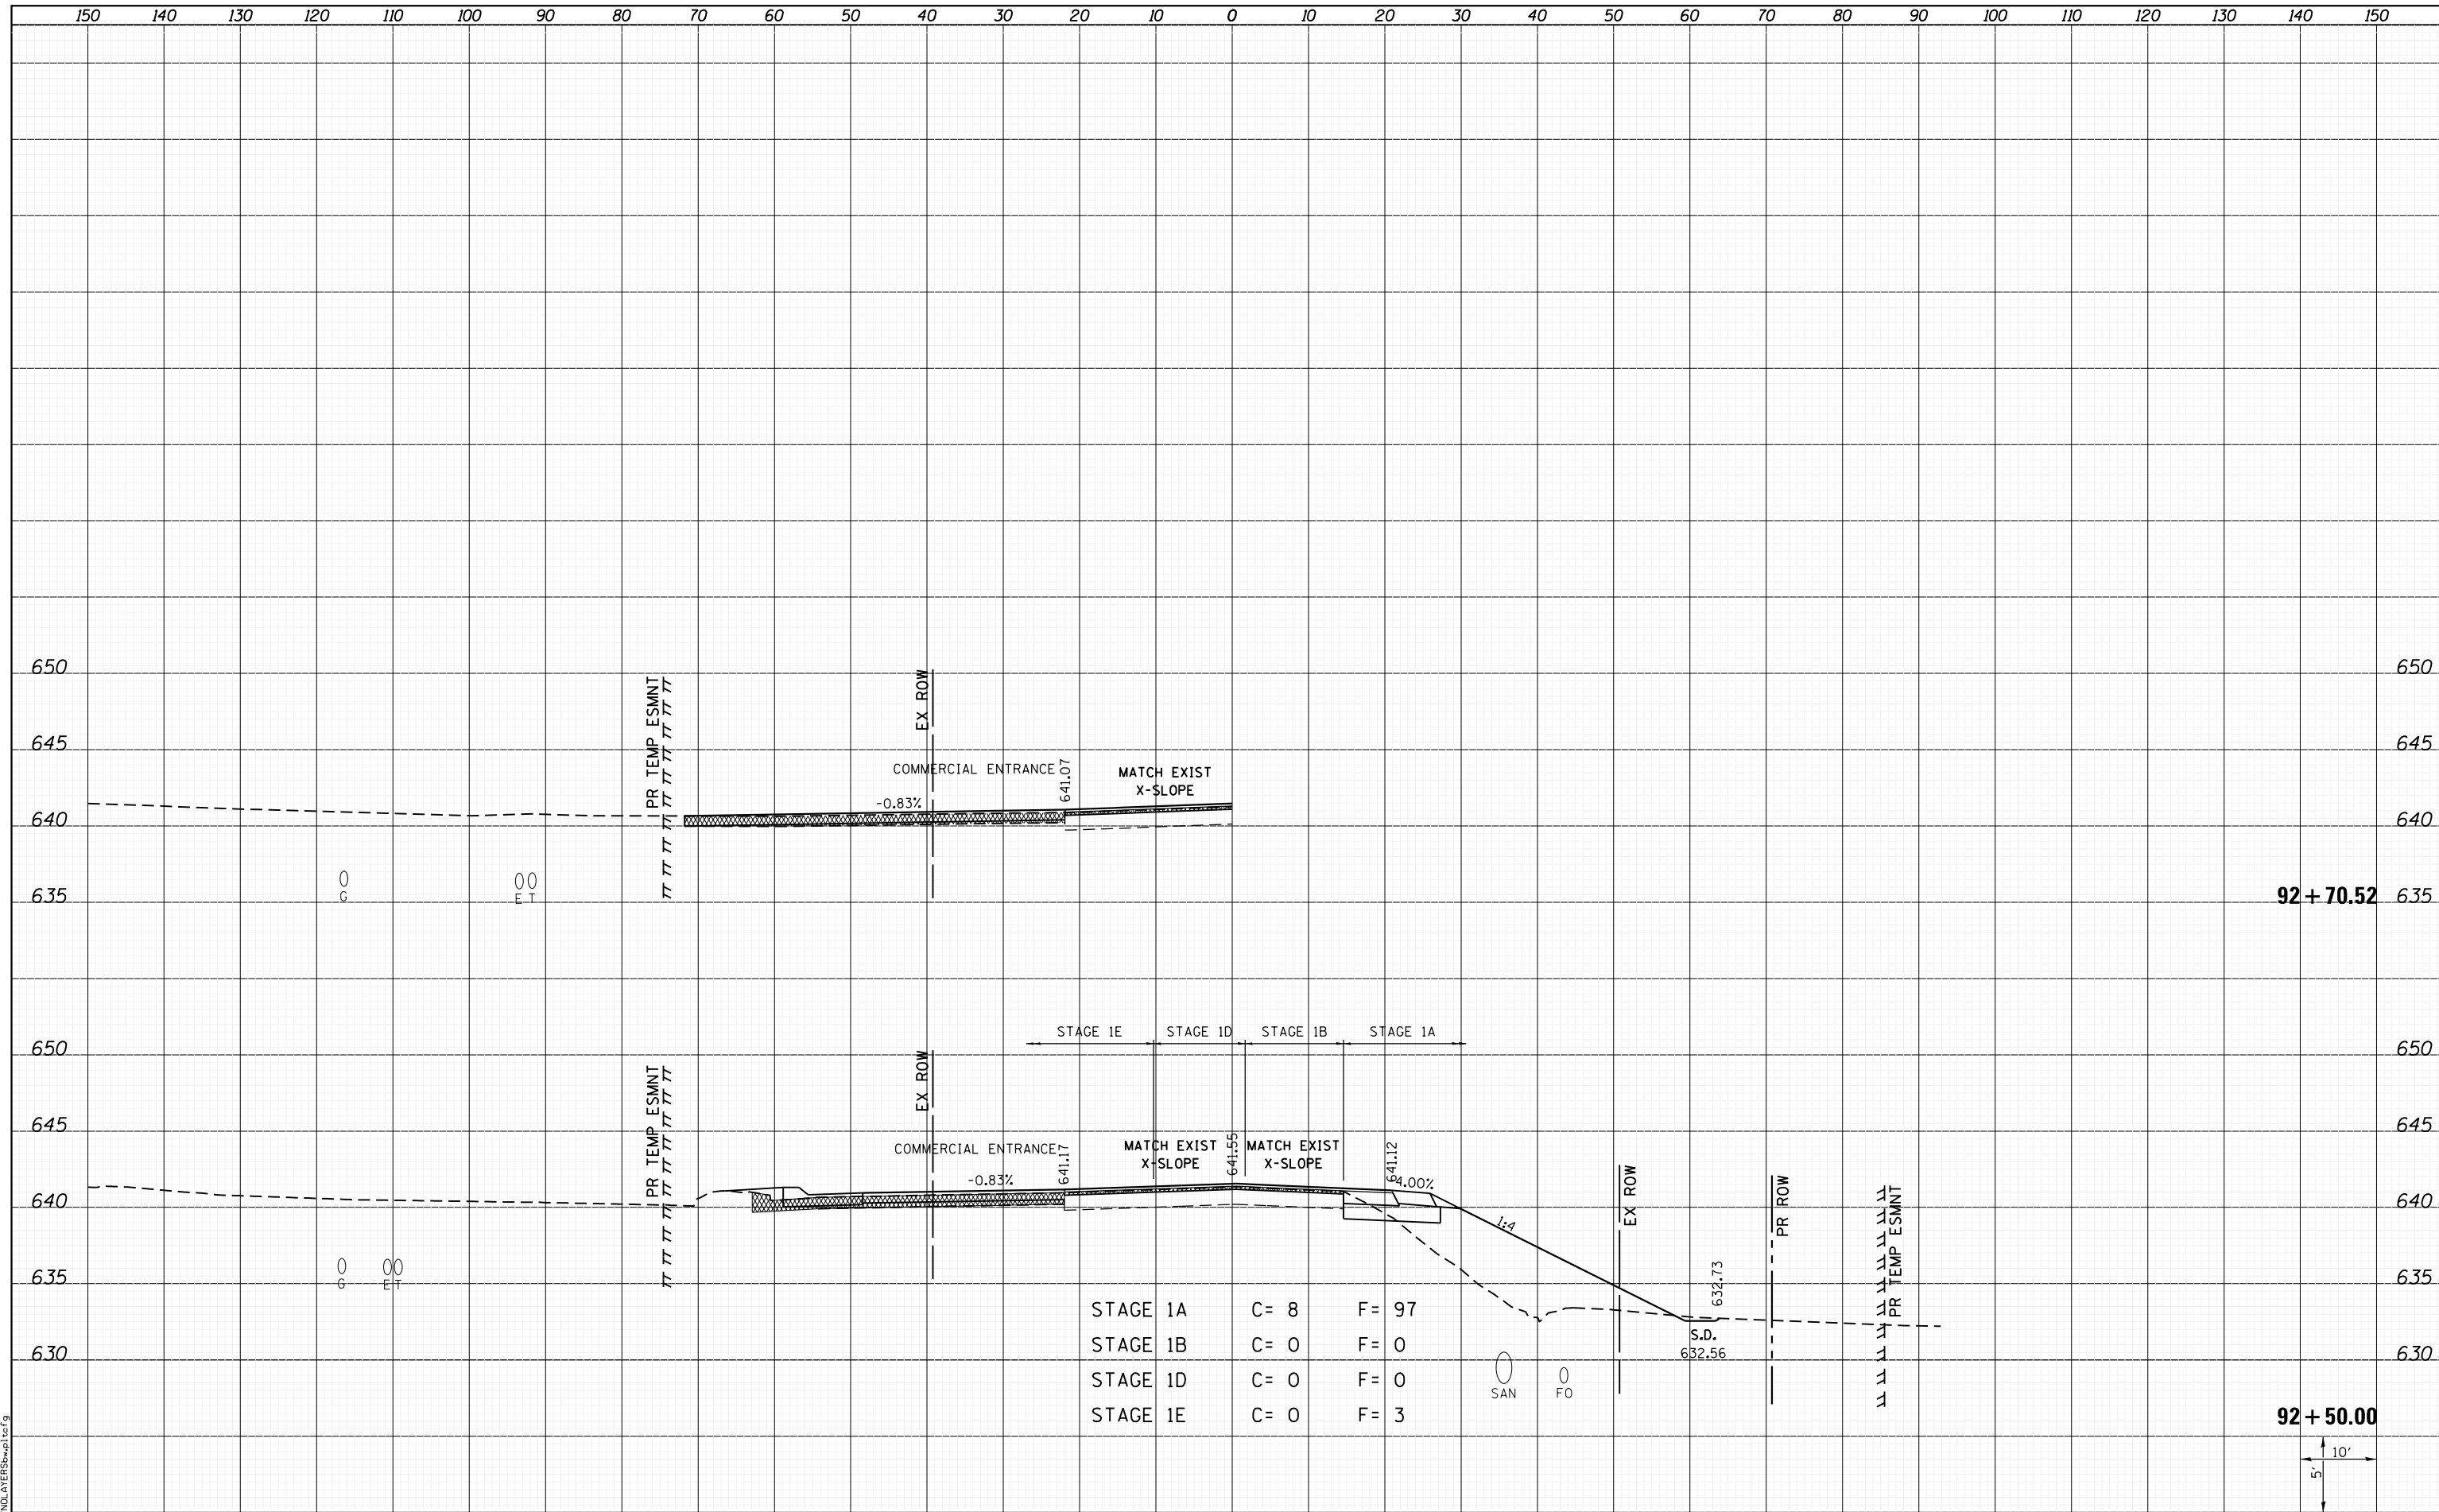

LAST SAVED = 1/24/2013
 PEN TABLE = V:\H&S\17101
 PLOT DRIVER = B:\PLOTTERS\p1c1c9

FILE NAME = I:\10011001_Phase II - 76817\Cad\T\Plans\305.08
 USER NAME = kaklues
 DRAWN -
 CHECKED -
 DATE -

DESIGNED -
 REVISIONS:
 REVISIONS:
 REVISIONS:
 REVISIONS:

STATE OF ILLINOIS
 DEPARTMENT OF TRANSPORTATION

HORNER & SHIRIN, INC.
 ENGINEERS

CROSS SECTIONS
 LAKEVIEW DRIVE
 SCALE: SHEET 2 OF 6 SHEETS STA. 92+50.00 TO STA. 92+70.52

F.A.P. RTE.	SECTION	COUNTY	TOTAL SHEETS	SHEET NO.
312	68-WRS-1	MONROE	760	704
			CONTRACT NO. 76817	
ILLINOIS FED. AID PROJECT				