


DATE	
BY	
SURVEYED	
PLOTTED	
TEMPLATE	
AREAS	
CHECKED	
NO.	


DATE	
BY	
SURVEYED	
PLOTTED	
TEMPLATE	
AREAS	
CHECKED	
NO.	

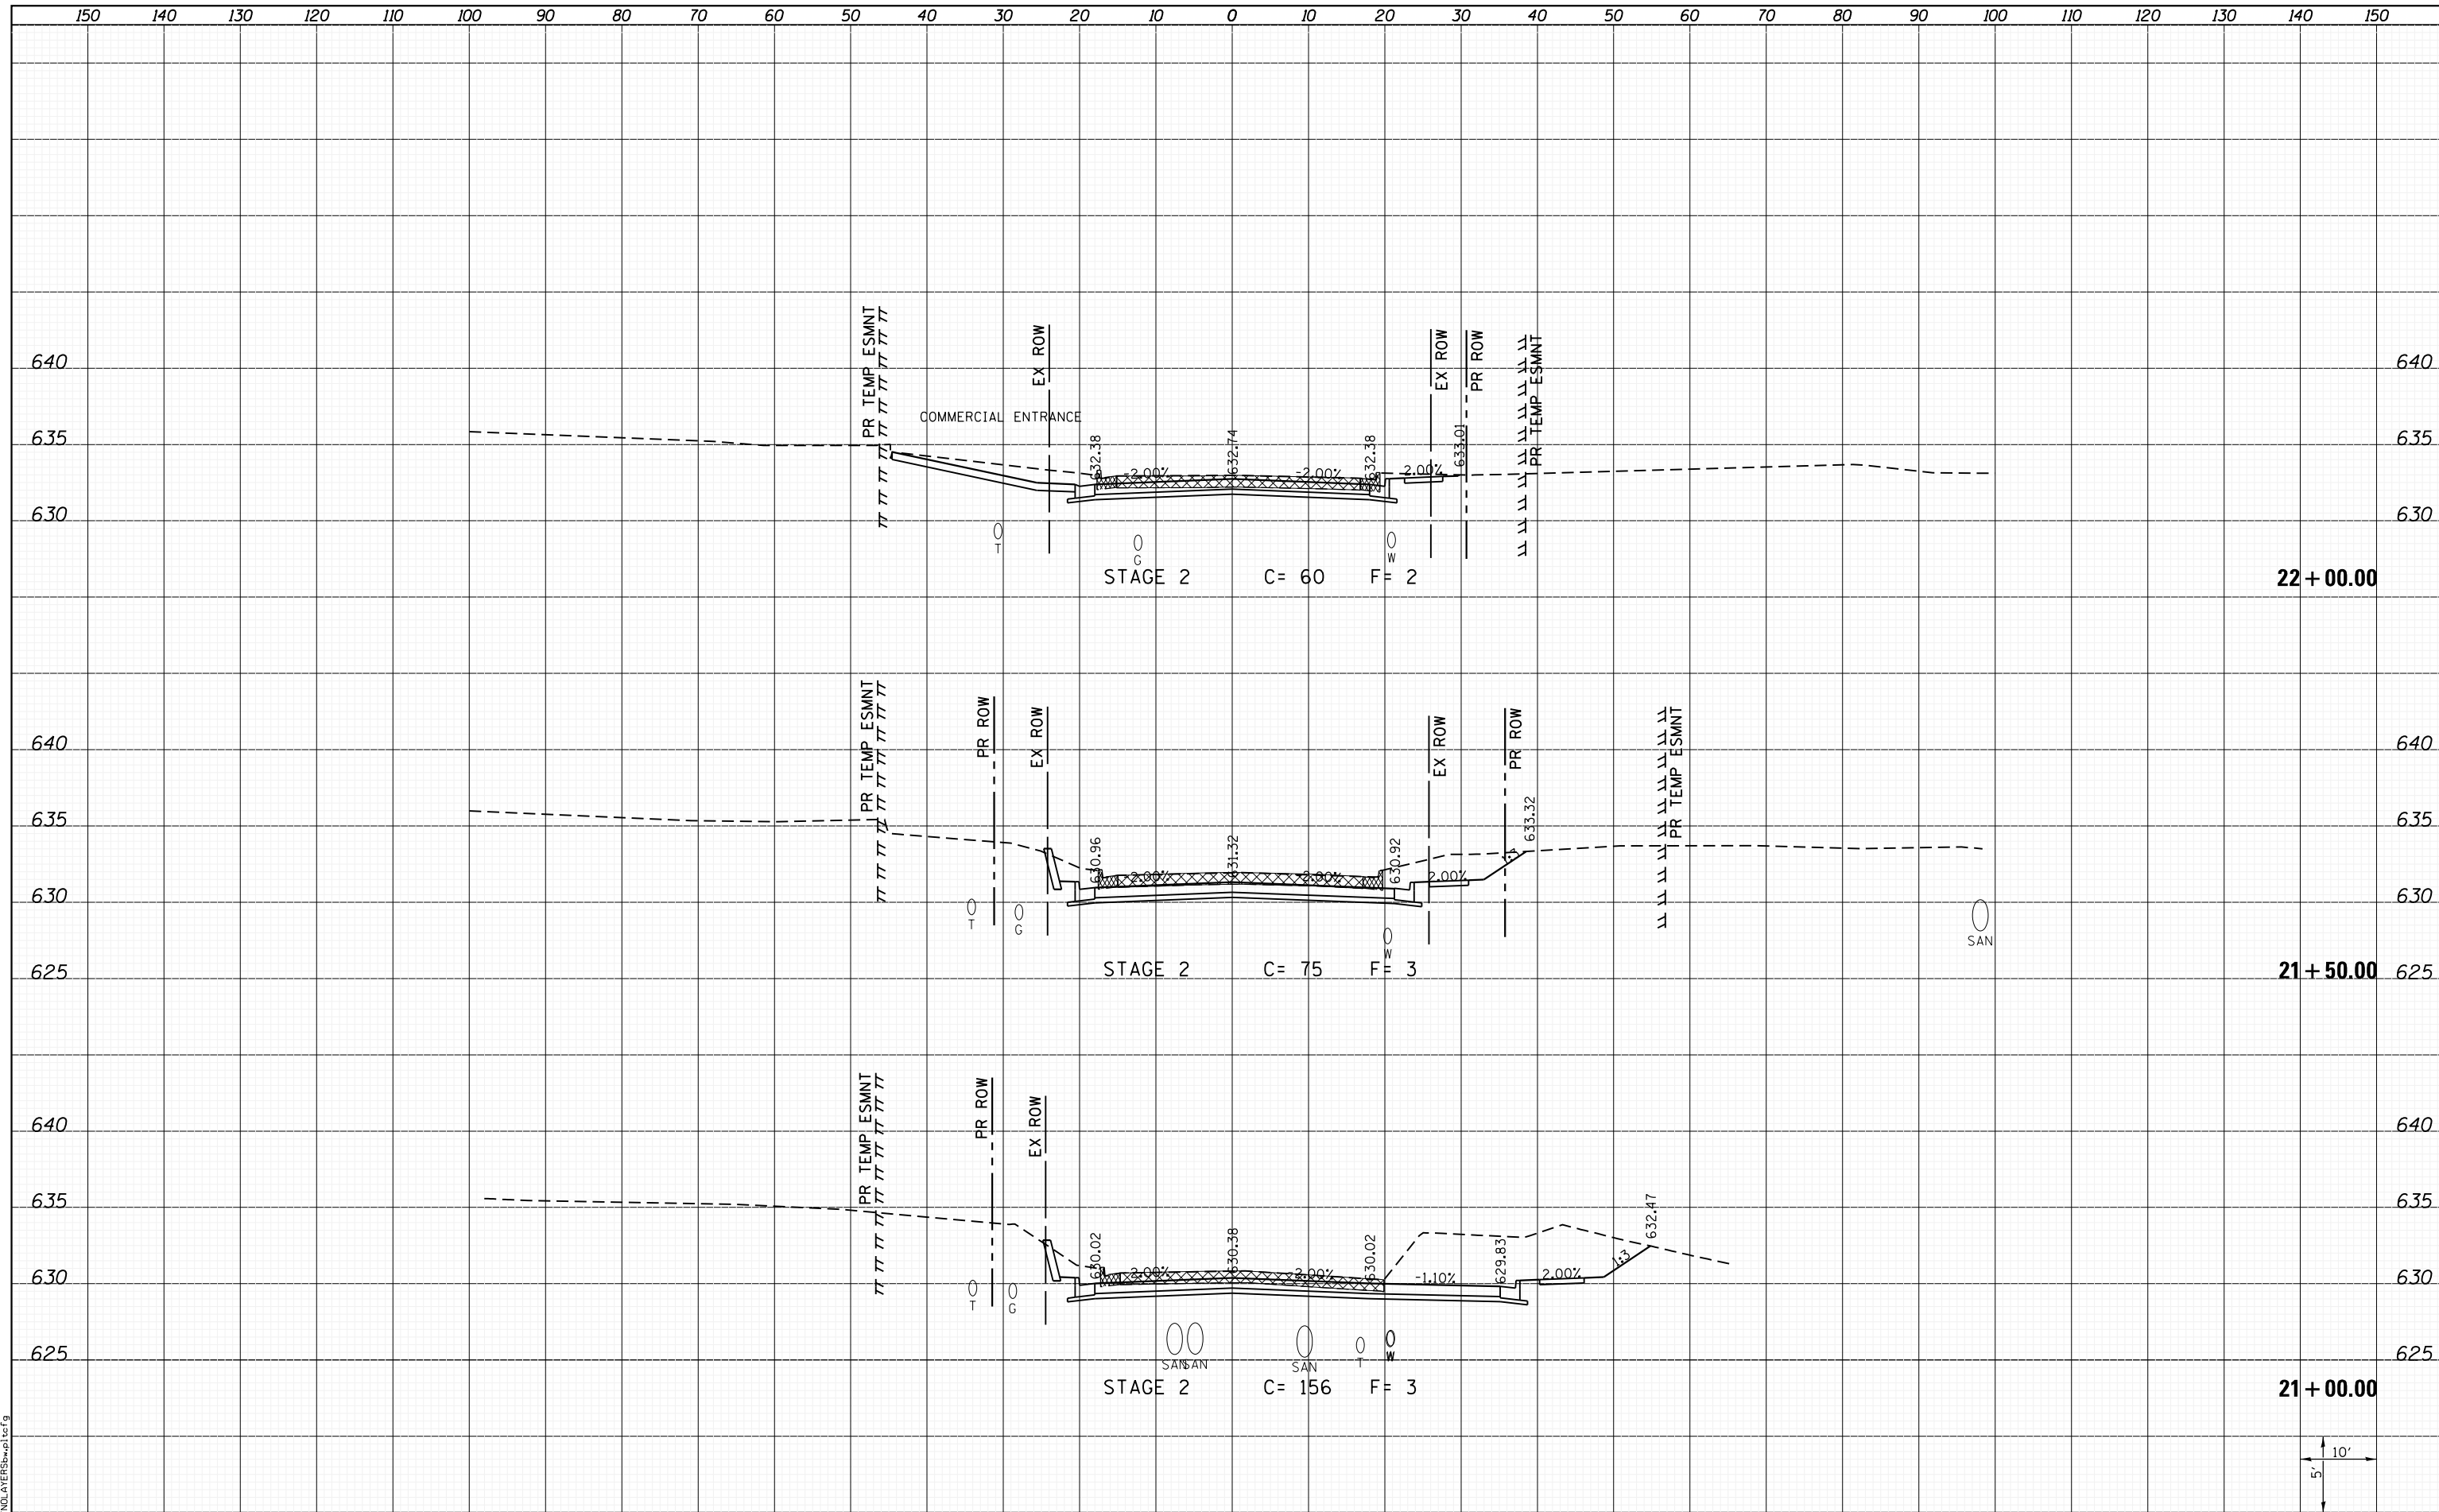

22 + 00.00

21 + 50.00

21 + 00.00

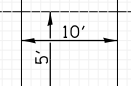

LAST SAVED = 1/24/2013
 PEN TABLE = \\h1-hat1-rd1
 PLOT DRIVER = \\b1-ncl-rterswplcfcfg

FILE NAME =	USER NAME = kakluus	DESIGNED -	REVISED -
I:\10011001_Phase II - 76817\Cad\T\Plans\306.08	76817-sht-illinois-xssht.dgn	DRAWN -	REVISED -
	PLOT SCALE = 20.0000' / in.	CHECKED -	REVISED -
	PLOT DATE = 1/25/2013 5:06:22 PM	DATE -	REVISED -

STATE OF ILLINOIS
 DEPARTMENT OF TRANSPORTATION



CROSS SECTIONS
 ILLINOIS AVE.

SCALE: SHEET 3 OF 6 SHEETS STA. 21+00.00 TO STA. 22+00.00

F.A.P. RTE.	SECTION	COUNTY	TOTAL SHEETS	SHEET NO.
312	68-WRS-1	MONROE	760	711
CONTRACT NO. 76817			ILLINOIS FED. AID PROJECT	