


DATE	
BY	
FINAL SURVEY	SURVEYED
NOTE BOOK	PLOTTED
NO.	TEMPLATE
	AREAS
	CHECKED

DATE	
BY	
ORIGINAL SURVEY	SURVEYED
NOTE BOOK	PLOTTED
NO.	TEMPLATE
	AREAS
	CHECKED

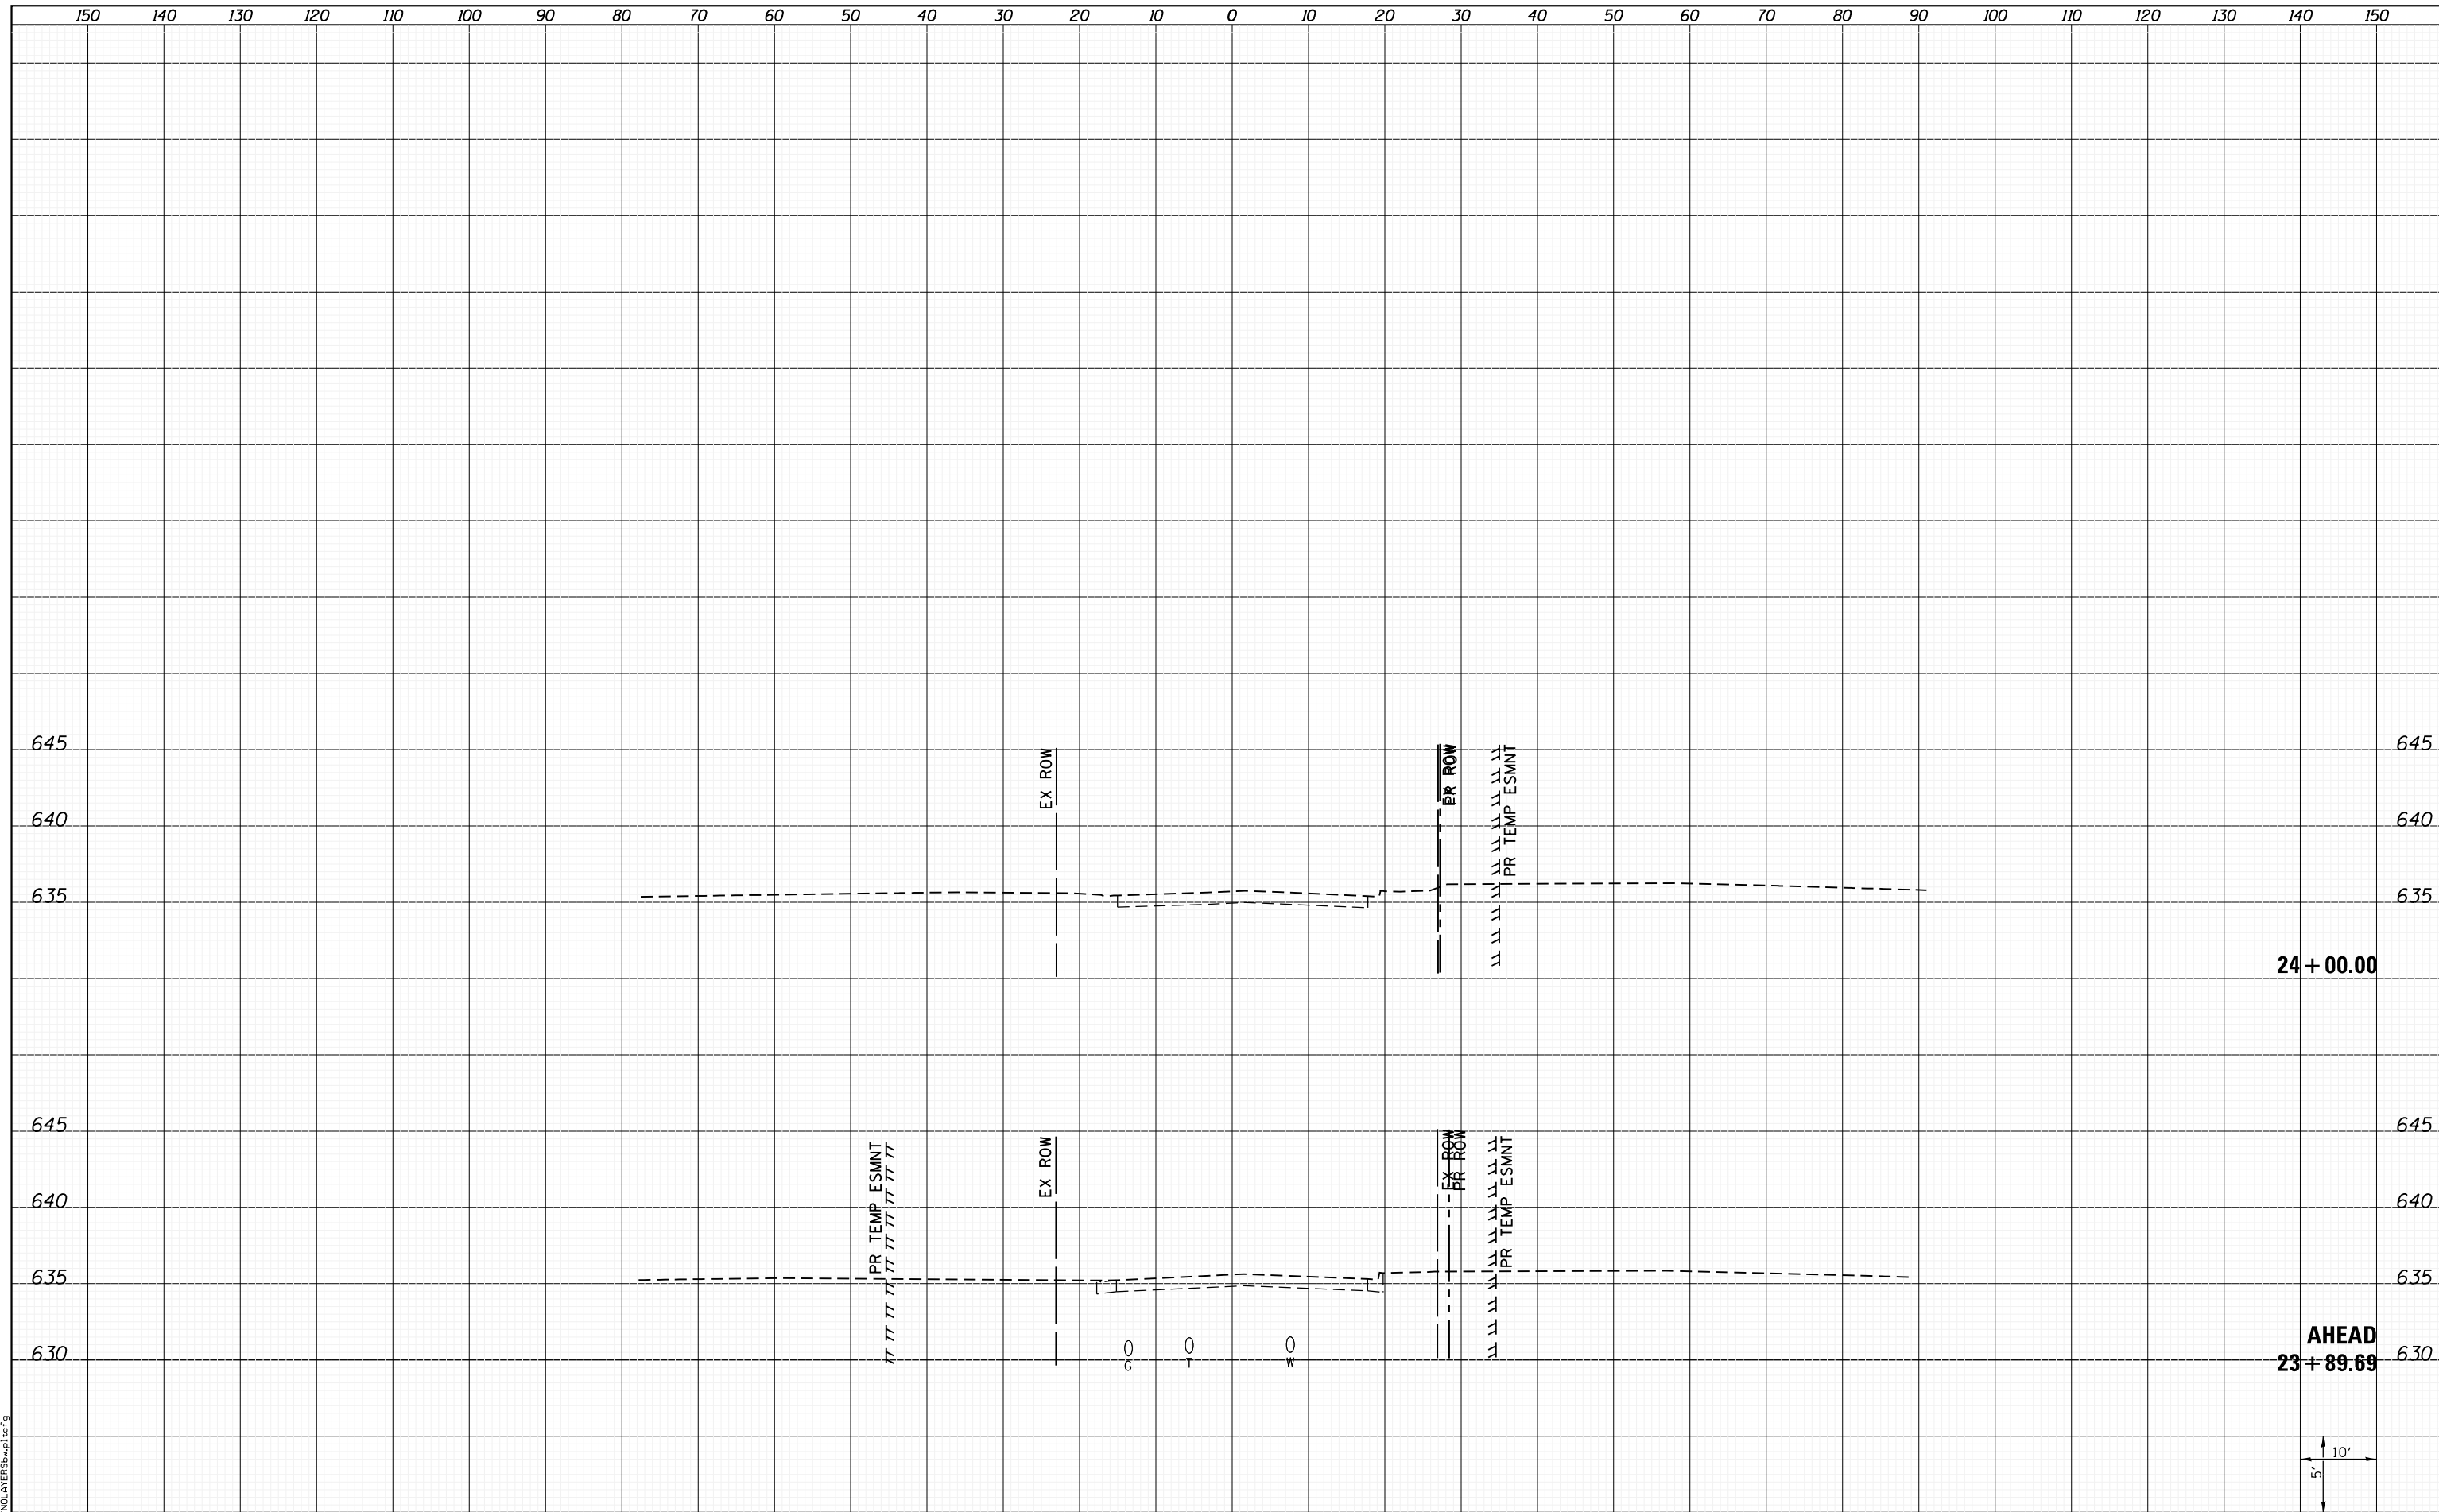

LAST SAVED = 1/24/2013 5:06:23 PM
 PEN TABLE = \\h101100\Phase II - 76817\Cad\T\Plans\306.08
 PLOT DRIVER = PdfPlotterServer.batcf9

FILE NAME =	I:\1001100\Phase II - 76817\Cad\T\Plans\306.08
USER NAME = kakluos	
DESIGNED -	REVISIED -
DRAWN -	REVISIED -
CHECKED -	REVISIED -
DATE -	REVISIED -
PLOT SCALE = 20.0000' / in.	
PLOT DATE = 1/25/2013 5:06:23 PM	

STATE OF ILLINOIS
 DEPARTMENT OF TRANSPORTATION



CROSS SECTIONS
 ILLINOIS AVE.
 SCALE: SHEET 6 OF 6 SHEETS STA. 23+89.69 TO STA. 24+00.00

F.A.P. RTE.	SECTION	COUNTY	TOTAL SHEETS	SHEET NO.
312	68-WRS-1	MONROE	760	714
			CONTRACT NO. 76817	
ILLINOIS FED. AID PROJECT				