


DATE	
BY	
SURVEYED	
PLOTTED	
TEMPLATE	
AREAS	
AREAS CHECKED	
NO.	

DATE	
BY	
SURVEYED	
PLOTTED	
TEMPLATE	
AREAS	
AREAS CHECKED	
NO.	

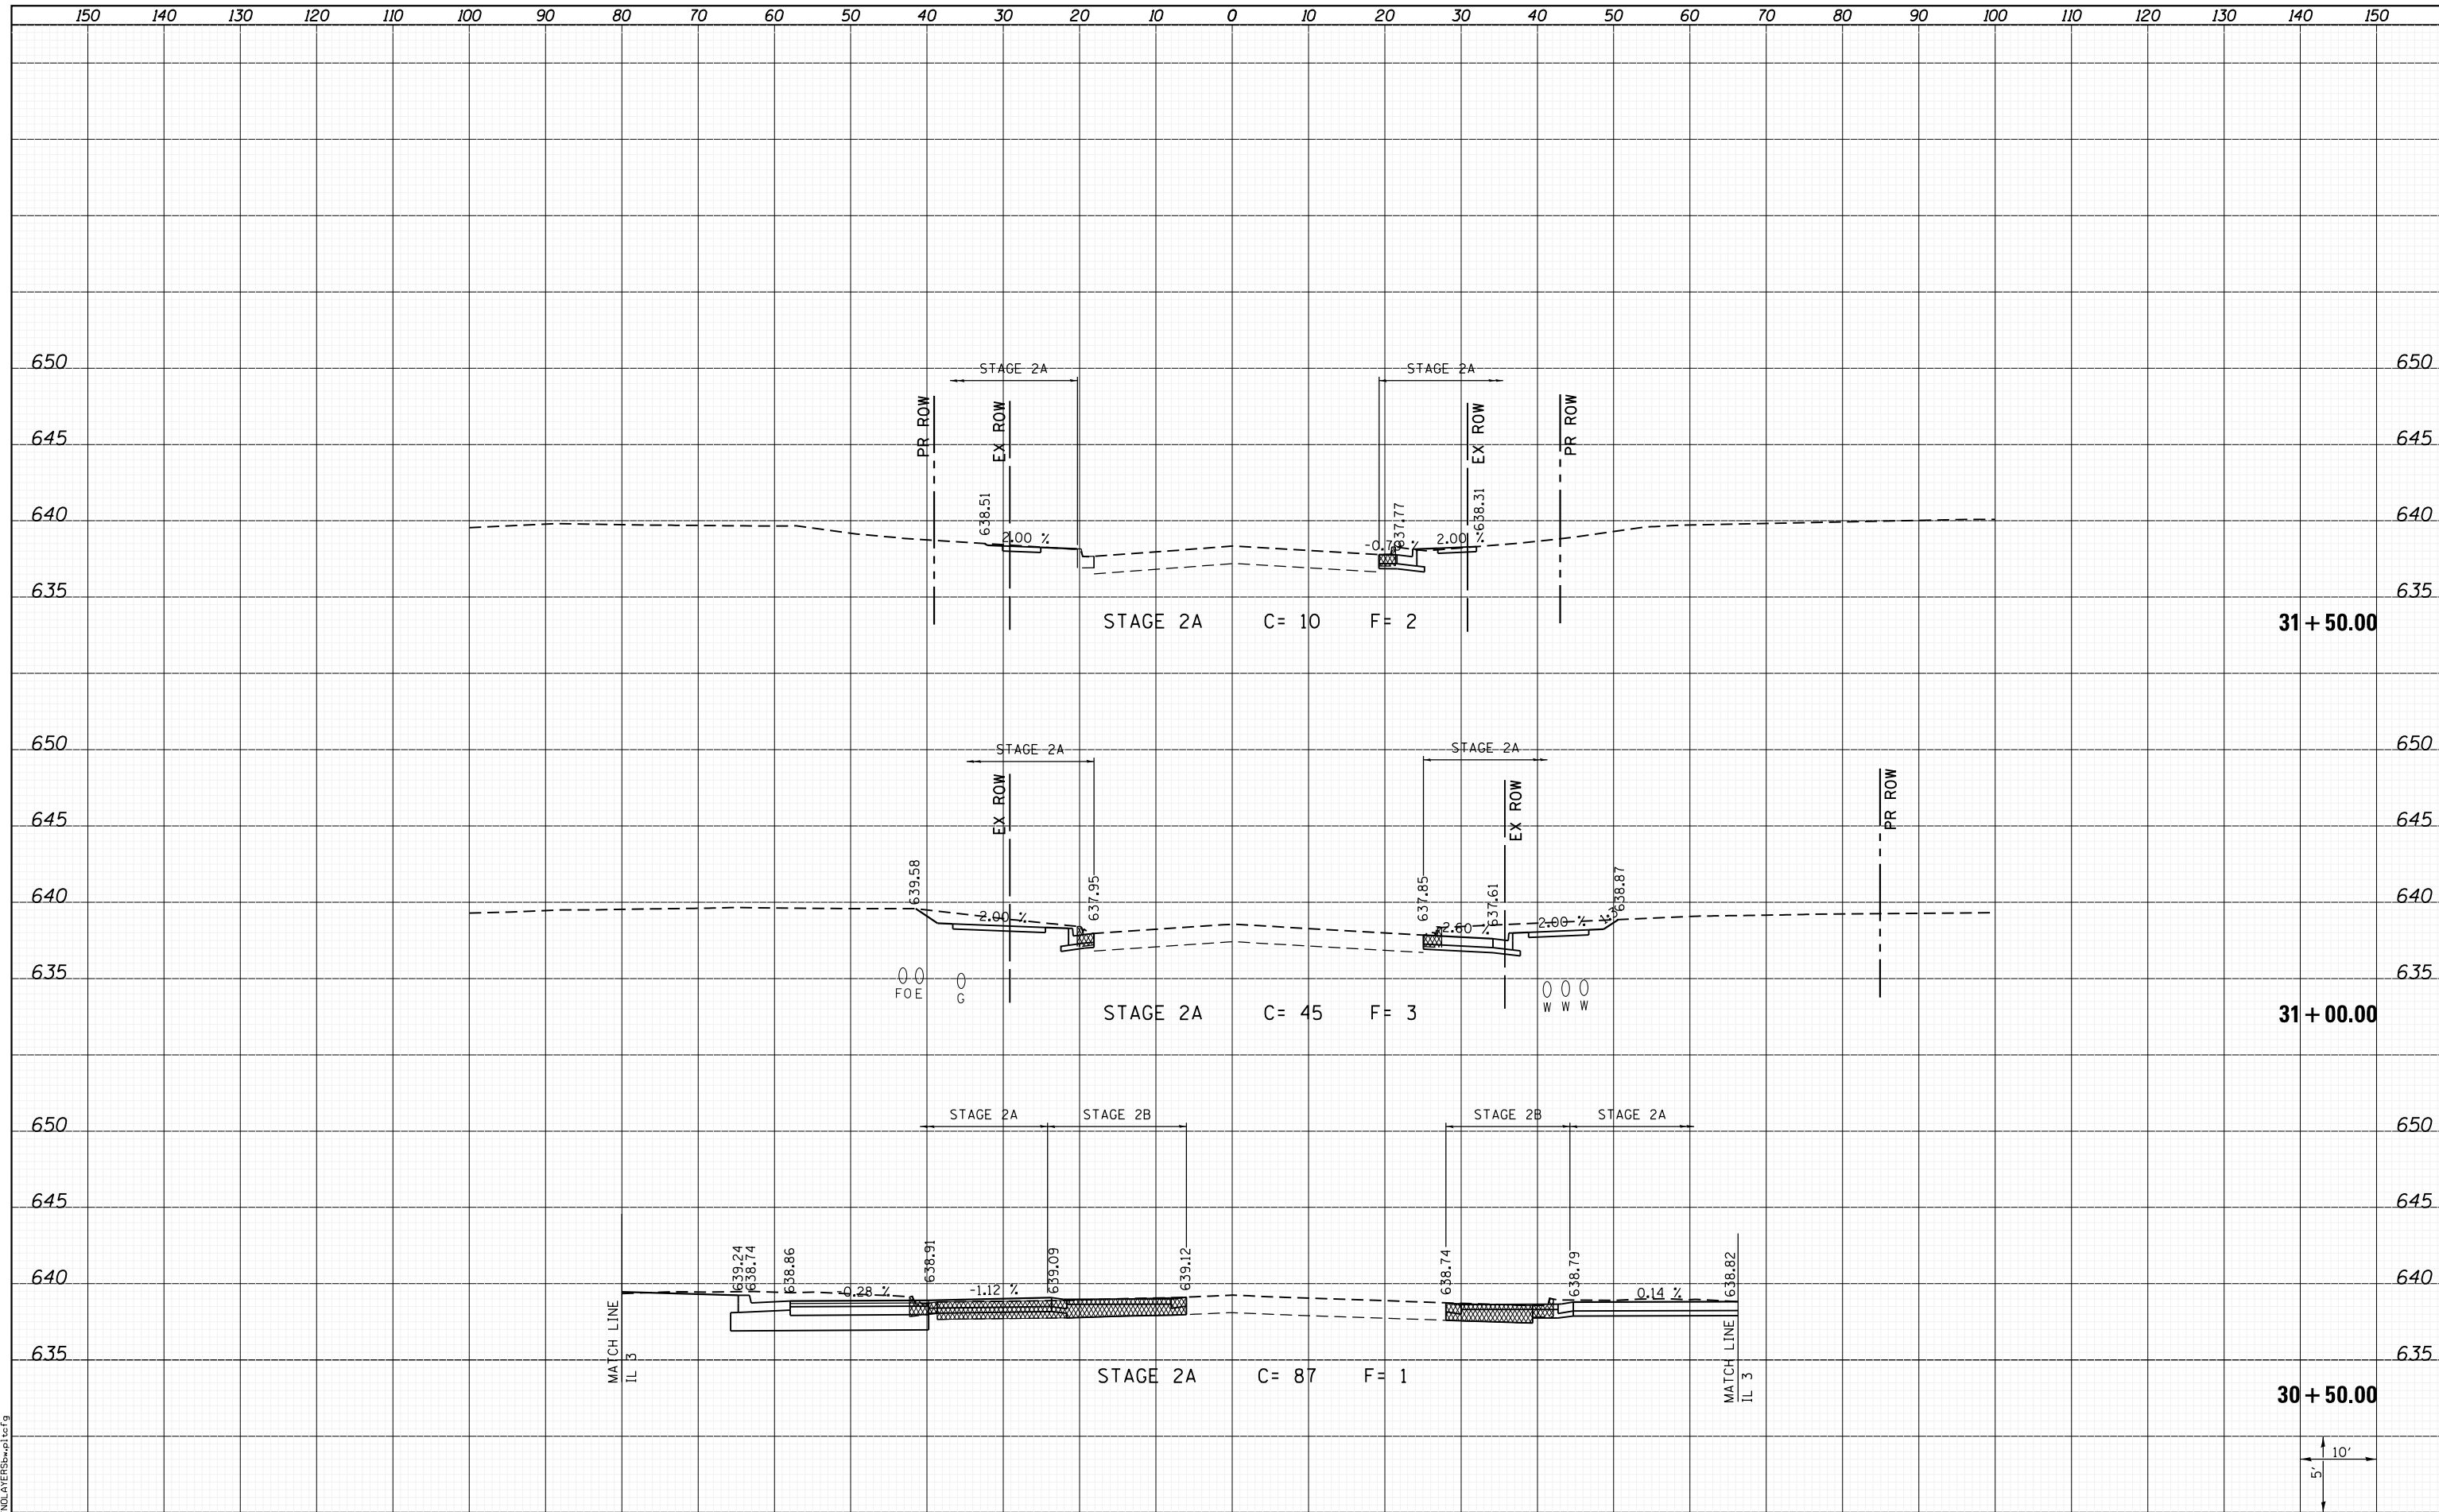

LAST SAVED = 1/24/2013
 PEN TABLE = V:\H\H\17101
 PLOT DRIVER = B:\PLOTTERS\p1c1c9

FILE NAME =	I:\10011001_Phase II - 76817\Cad\T\Plans\307.08
USER NAME =	kaklues
DESIGNED -	REVISIED -
DRAWN -	REVISIED -
CHECKED -	REVISIED -
DATE -	REVISIED -
PLOT SCALE =	20.0000' / in.
PLOT DATE =	1/25/2013 5:06:24 PM

**STATE OF ILLINOIS
 DEPARTMENT OF TRANSPORTATION**



**CROSS SECTIONS
 COLUMBIA AVE.**

SCALE: SHEET 1 OF 2 SHEETS STA. 30+50.00 TO STA. 31+50.00

F.A.P. RTE.	SECTION	COUNTY	TOTAL SHEETS	SHEET NO.
312	68-WRS-1	MONROE	760	715
CONTRACT NO. 76817			ILLINOIS FED. AID PROJECT	

