


| | |
|----------|--|
| DATE | |
| BY | |
| SURVEYED | |
| PLOTTED | |
| TEMPLATE | |
| AREAS | |
| CHECKED | |
| NO. | |

| | |
|----------|--|
| DATE | |
| BY | |
| SURVEYED | |
| PLOTTED | |
| TEMPLATE | |
| AREAS | |
| CHECKED | |
| NO. | |

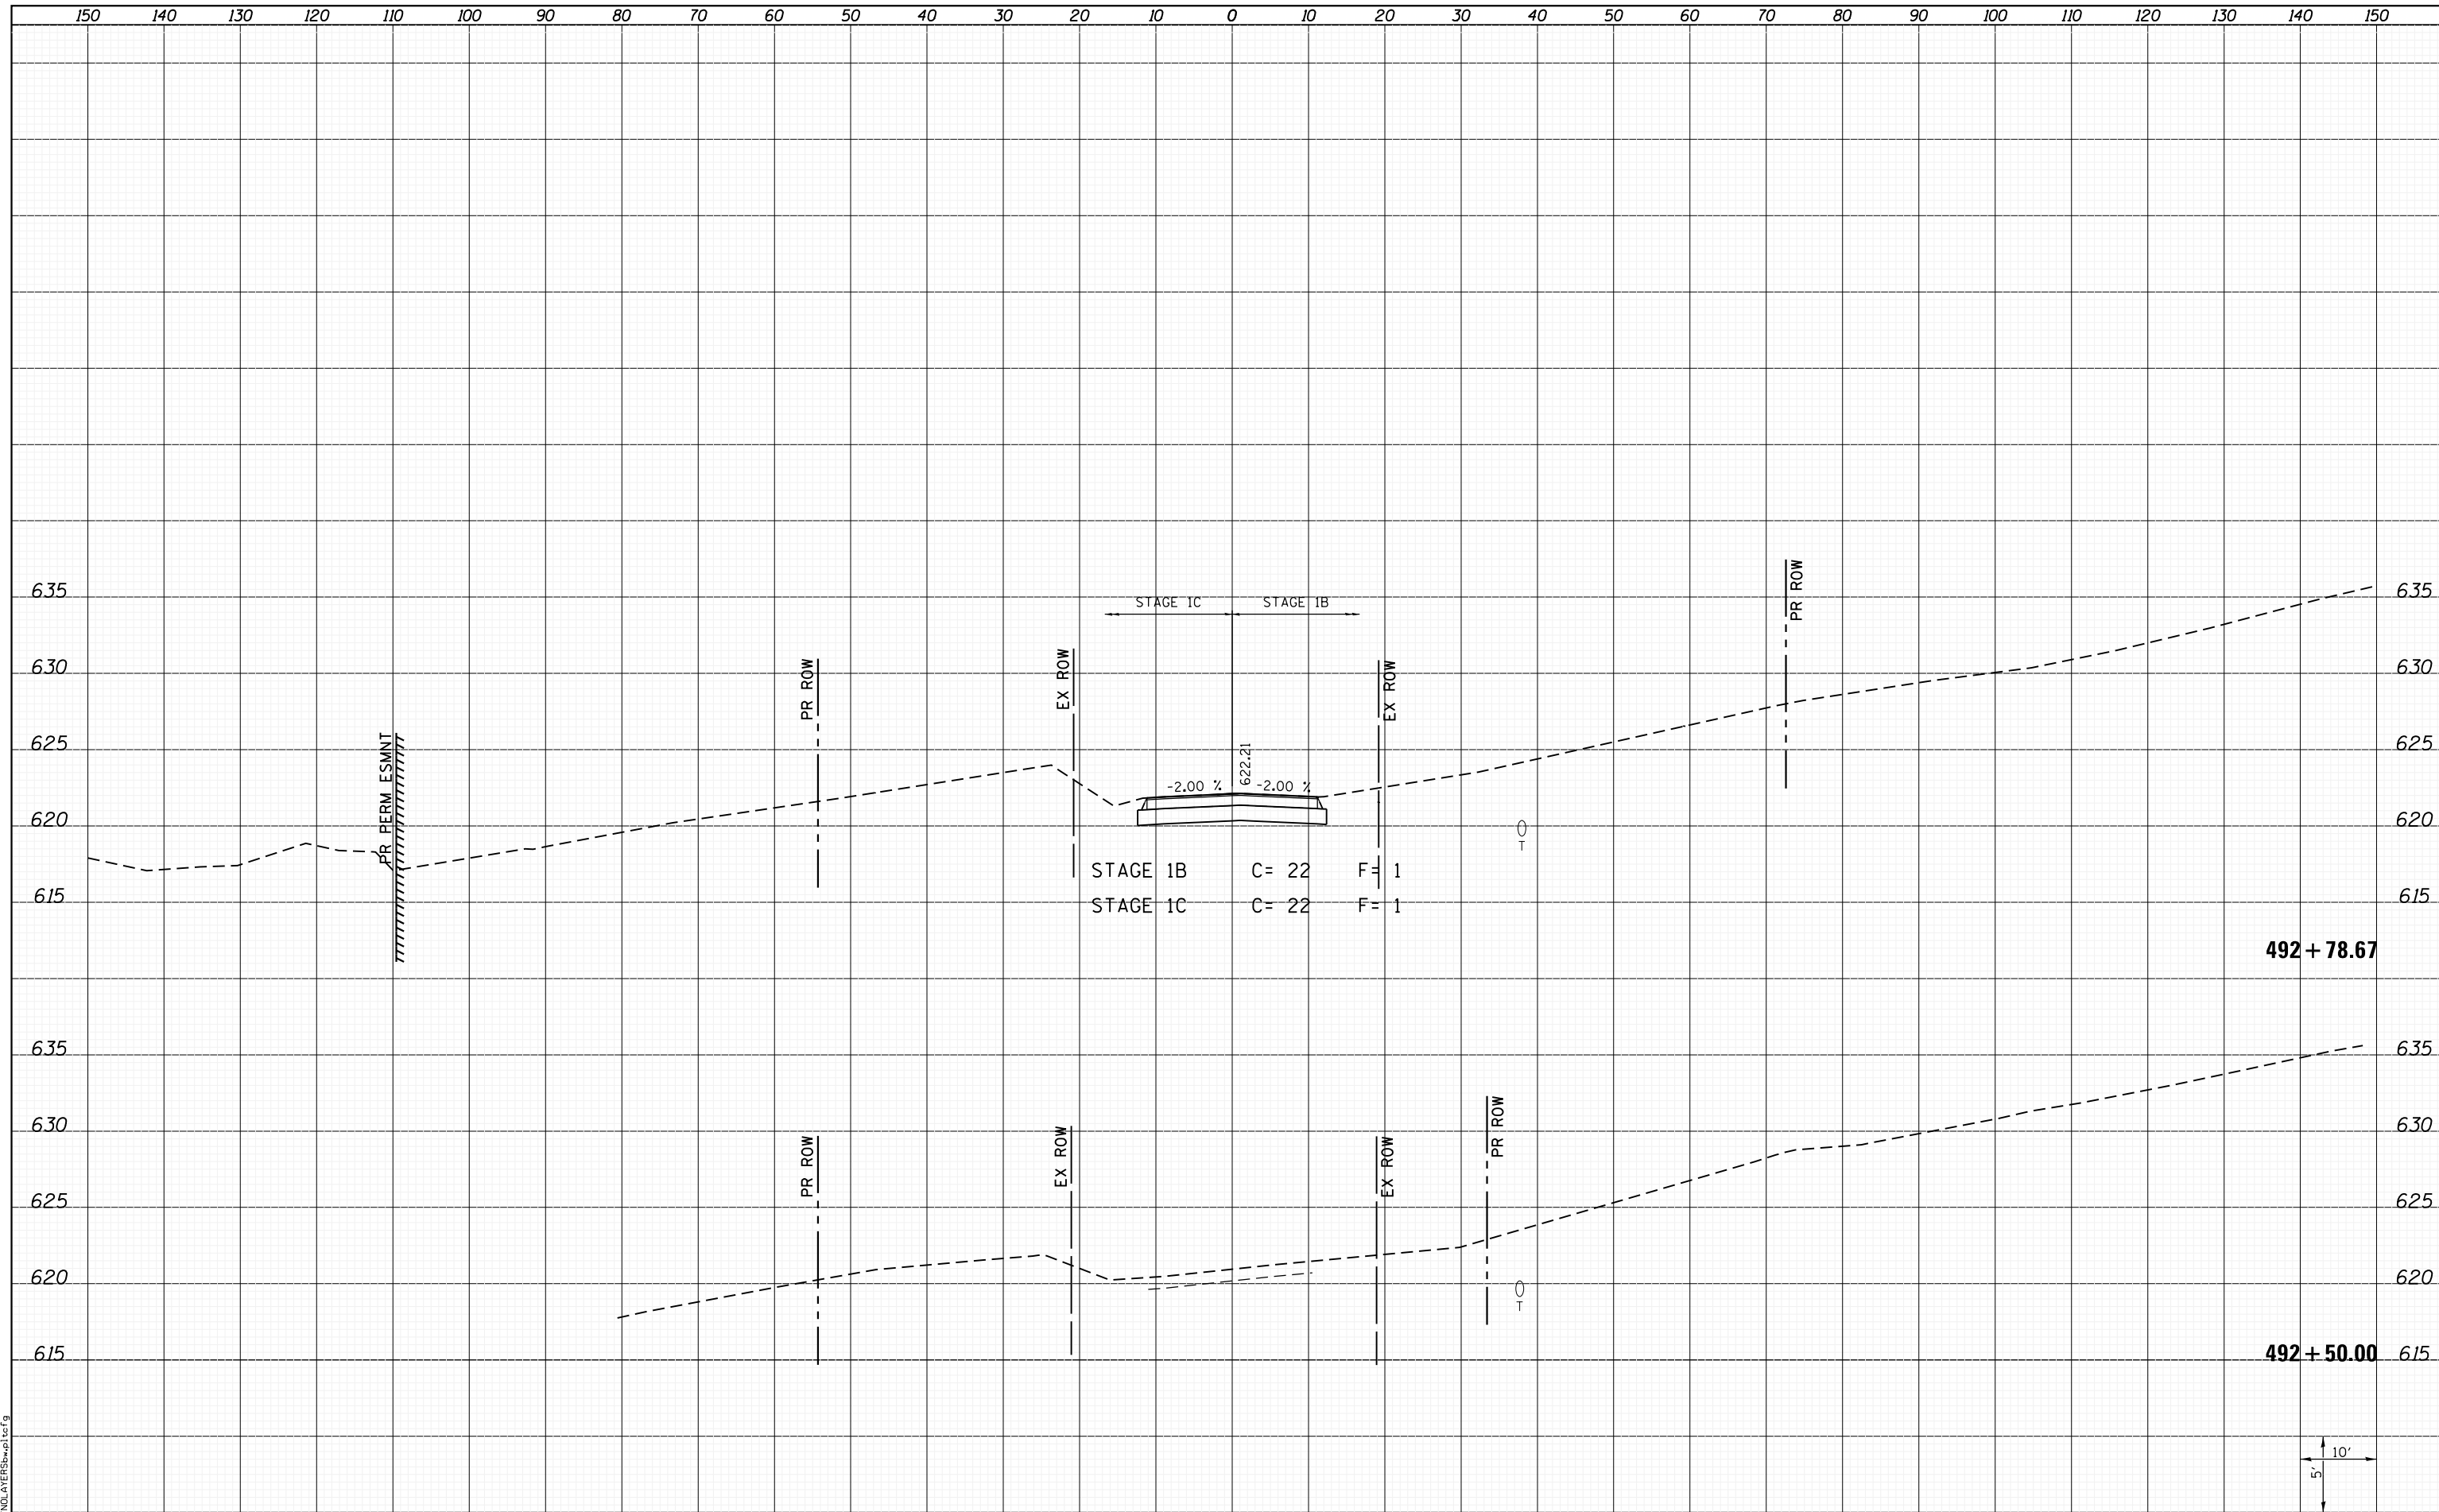

LAST SAVED = 1/22/2013
 PEN TABLE = \\h:\h1\rd1
 PLOT DRIVER = \\h:\h1\rd1\p1c9

| | |
|--------------|---|
| FILE NAME = | I:\10011001\Phase II - 76817\Cad\T\Plans\308.D8 |
| USER NAME = | kaklues |
| DESIGNED - | REVISIED - |
| DRAWN - | REVISIED - |
| CHECKED - | REVISIED - |
| DATE - | REVISIED - |
| PLOT SCALE = | 20.0000' / in. |
| PLOT DATE = | 1/25/2013 5:06:27 PM |

| | |
|------------|------------|
| DESIGNED - | REVISIED - |
| DRAWN - | REVISIED - |
| CHECKED - | REVISIED - |
| DATE - | REVISIED - |

STATE OF ILLINOIS
 DEPARTMENT OF TRANSPORTATION



CROSS SECTIONS
 GALL RD./NORTH MOORE ST.
 SCALE: SHEET 1 OF 13 SHEETS STA. 492+50.00 TO STA. 492+78.67

| | | | | |
|---------------------------|----------|--------|--------------|--------------------|
| F.A.P. RTE. | SECTION | COUNTY | TOTAL SHEETS | SHEET NO. |
| 312 | 68-WRS-1 | MONROE | 760 | 717 |
| | | | | CONTRACT NO. 76817 |
| ILLINOIS FED. AID PROJECT | | | | |

