


DATE	
BY	
SURVEYED	
PLOTTED	
TEMPLATE	
AREAS	
CHECKED	
NO.	

DATE	
BY	
SURVEYED	
PLOTTED	
TEMPLATE	
AREAS	
CHECKED	
NO.	

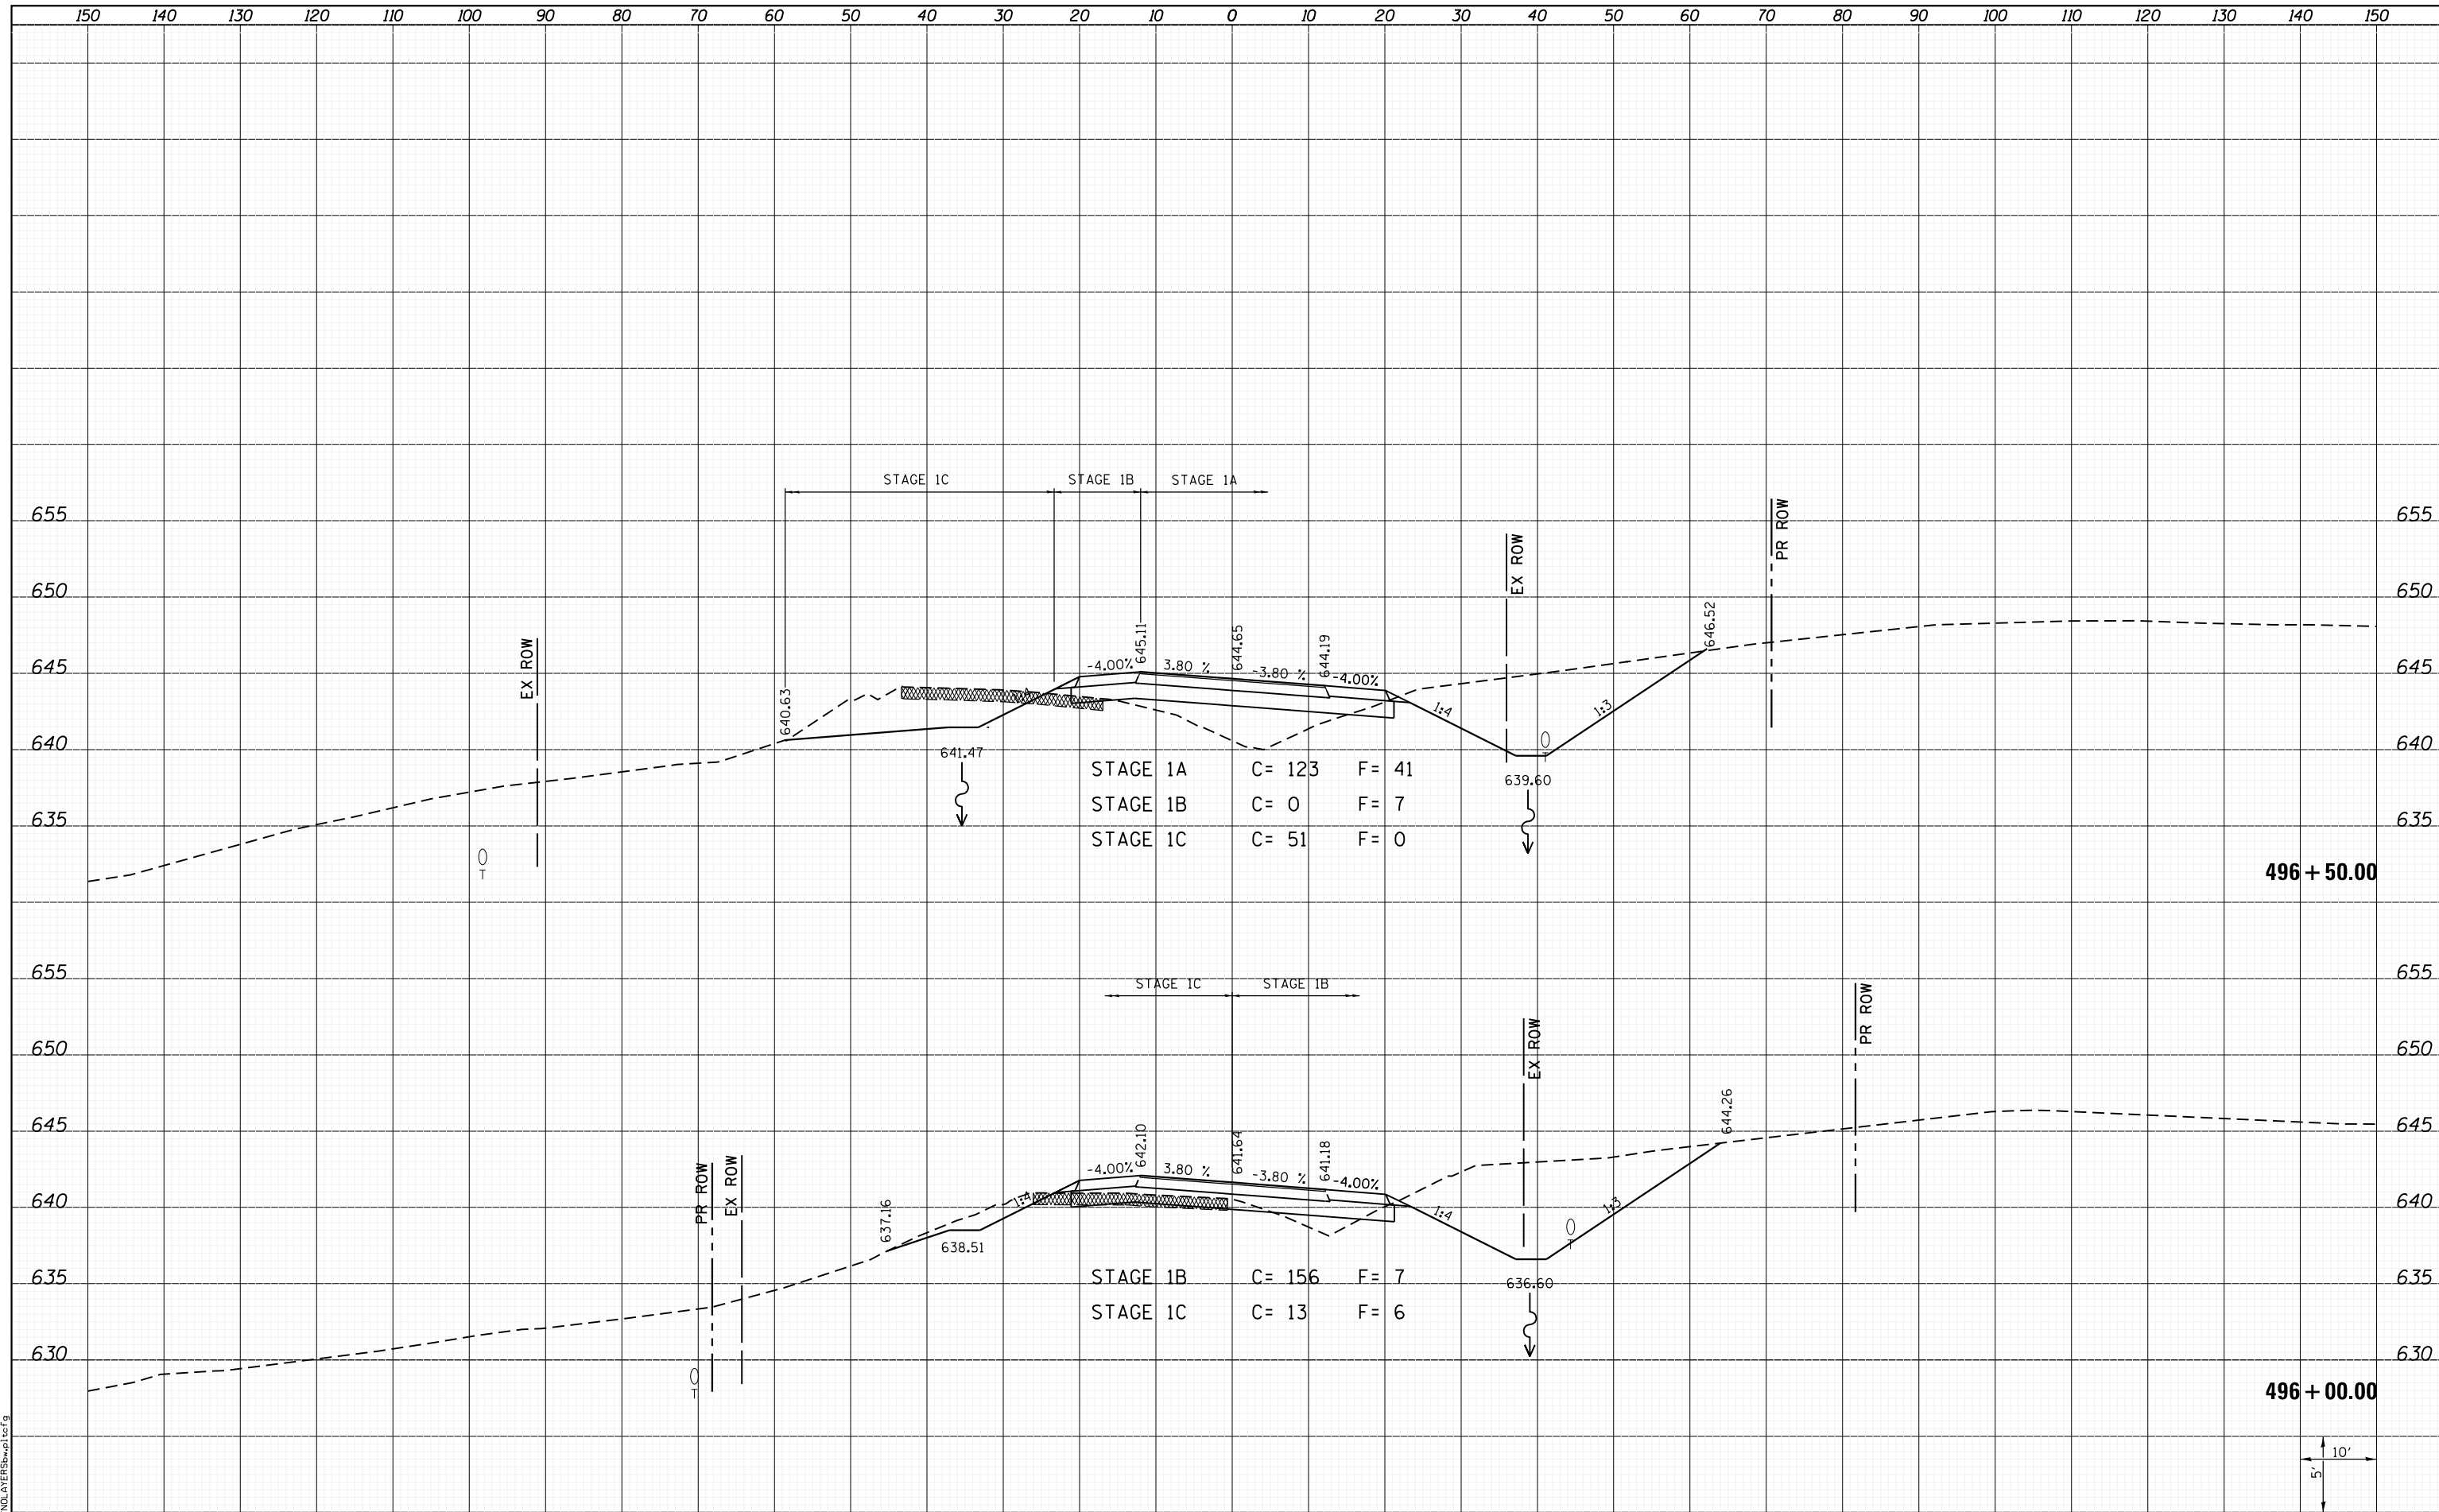

LAST SAVED = 1/22/2013
 PEN TABLE = 161-hat.tbl
 PLOT DRIVER = pdfplotter.exe

FILE NAME = I:\10011000\Phase II - 76817\Cad\T\Plans\308.08	USER NAME = kaklues	DESIGNED -	REVISIED -
I:\10011000\Phase II - 76817\Cad\T\Plans\308.08	76817-shit-GallMoore-xssht.dgn	DRAWN -	REVISIED -
	PLOT SCALE = 20.0000' / in.	CHECKED -	REVISIED -
	PLOT DATE = 1/25/2013 5:06:30 PM	DATE -	REVISIED -

**STATE OF ILLINOIS
 DEPARTMENT OF TRANSPORTATION**



CROSS SECTIONS
 GALL RD./NORTH MOORE ST.
 SCALE: SHEET 5 OF 13 SHEETS STA. 496+00.00 TO STA. 496+50.00

F.A.P. RTE.	SECTION	COUNTY	TOTAL SHEETS	SHEET NO.
312	68-WRS-1	MONROE	760	721
				CONTRACT NO. 76817
ILLINOIS FED. AID PROJECT				

