


| | |
|----------------|--|
| DATE | |
| BY | |
| FINAL SURVEY | |
| SURVEY PLOTTED | |
| TEMPLATE | |
| NOTE BOOK | |
| AREAS CHECKED | |
| NO. | |

| | |
|-----------------|--|
| DATE | |
| BY | |
| ORIGINAL SURVEY | |
| PLOTTED | |
| TEMPLATE | |
| NOTE BOOK | |
| AREAS CHECKED | |
| NO. | |

LAST SAVED = 1/22/2013
 PEN TABLE = VBI-Hair.dwg
 PLOT DRIVER = PdfPlotterServer.plt

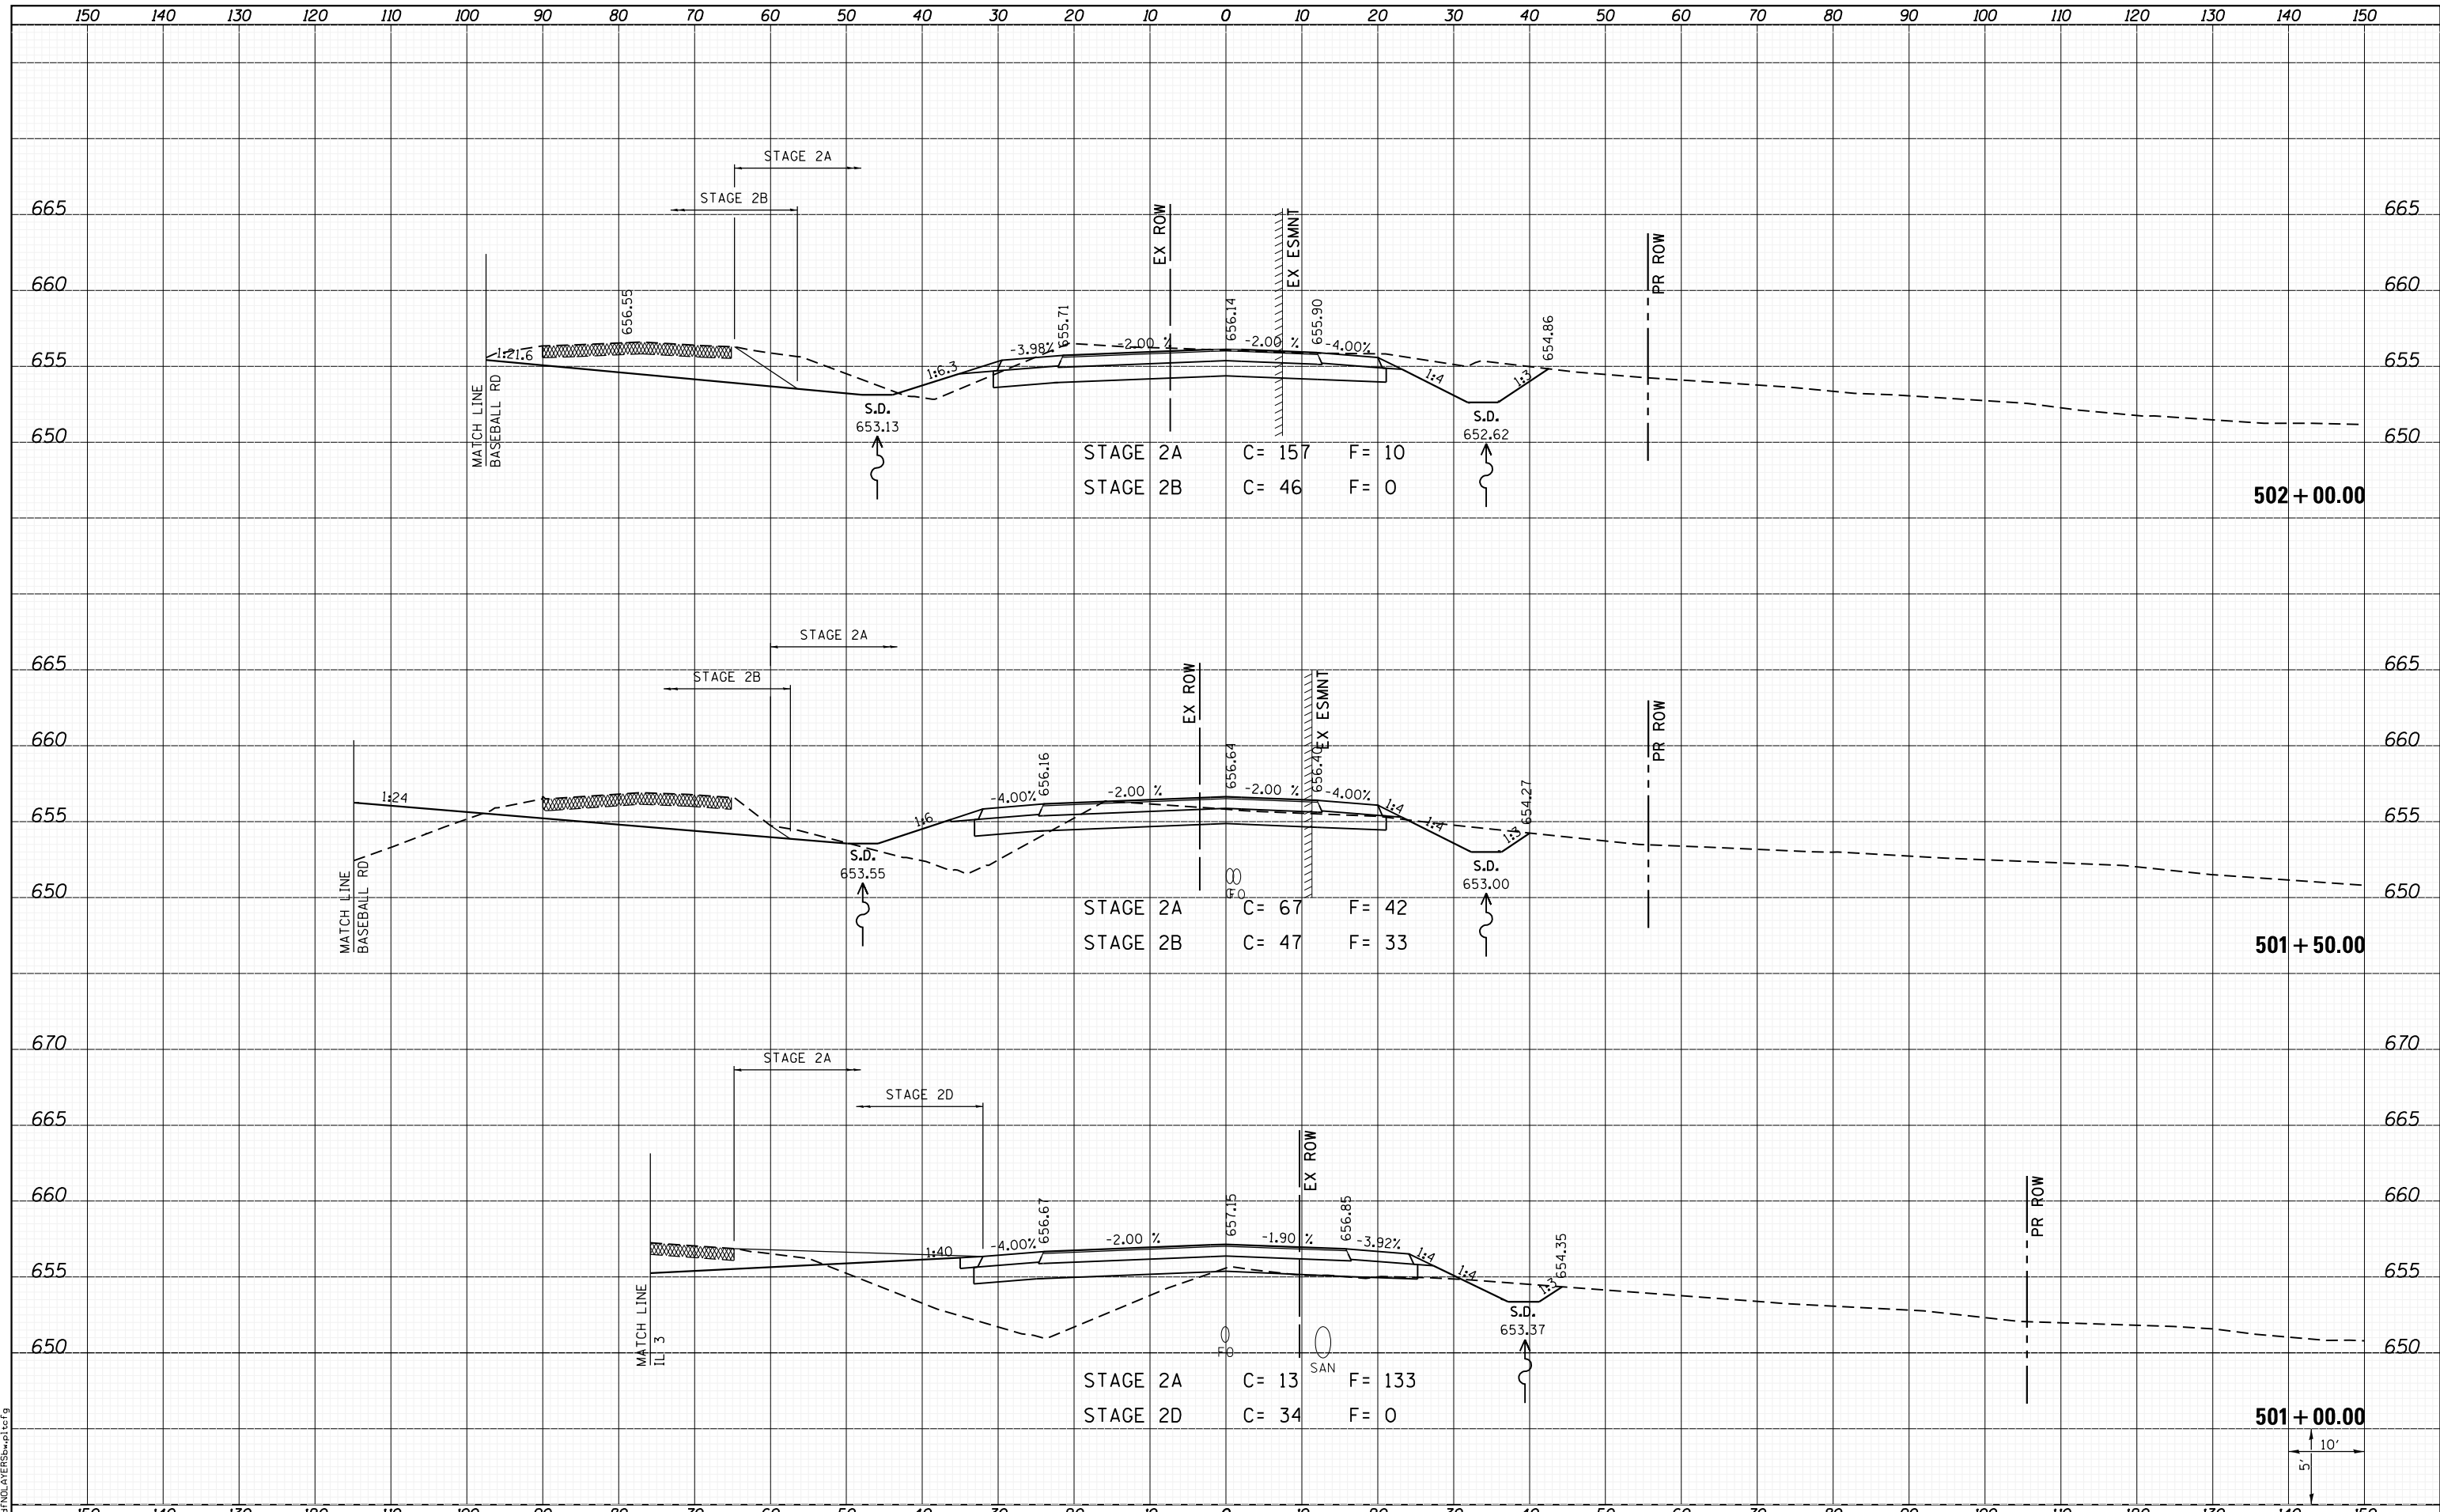

| | | | | | | | | | | | | |
|---|---------------------|------------|----------|---|--|---|--|----------------------------------|----------|--------|--------------|-----------|
| FILE NAME = I:\10011001_Phase II - 76817\Cad\T\Plans\308.08 | USER NAME = kaklues | DESIGNED - | REVISD - | STATE OF ILLINOIS DEPARTMENT OF TRANSPORTATION | | CROSS SECTIONS GALL RD./NORTH MOORE ST. | | F.A.P. RTE. | SECTION | COUNTY | TOTAL SHEETS | SHEET NO. |
| | | DRAWN - | REVISD - | | | | | 312 | 68-WRS-1 | MONROE | 760 | 725 |
| | | CHECKED - | REVISD - | | | | | CONTRACT NO. 76817 | | | | |
| | | DATE - | REVISD - | | | | | ILLINOIS FED. AID PROJECT | | | | |
| PLOT SCALE = 20.0000' / in. PLOT DATE = 1/25/2013 5:06:33 PM | | | | SCALE: | | SHEET 9 OF 13 SHEETS | | STA. 501+00.00 TO STA. 502+00.00 | | | | |