


DATE	
BY	
SURVEYED	
PLOTTED	
TEMPLATE	
AREAS	
AREAS CHECKED	
NO.	

DATE	
BY	
SURVEYED	
PLOTTED	
TEMPLATE	
AREAS	
AREAS CHECKED	
NO.	

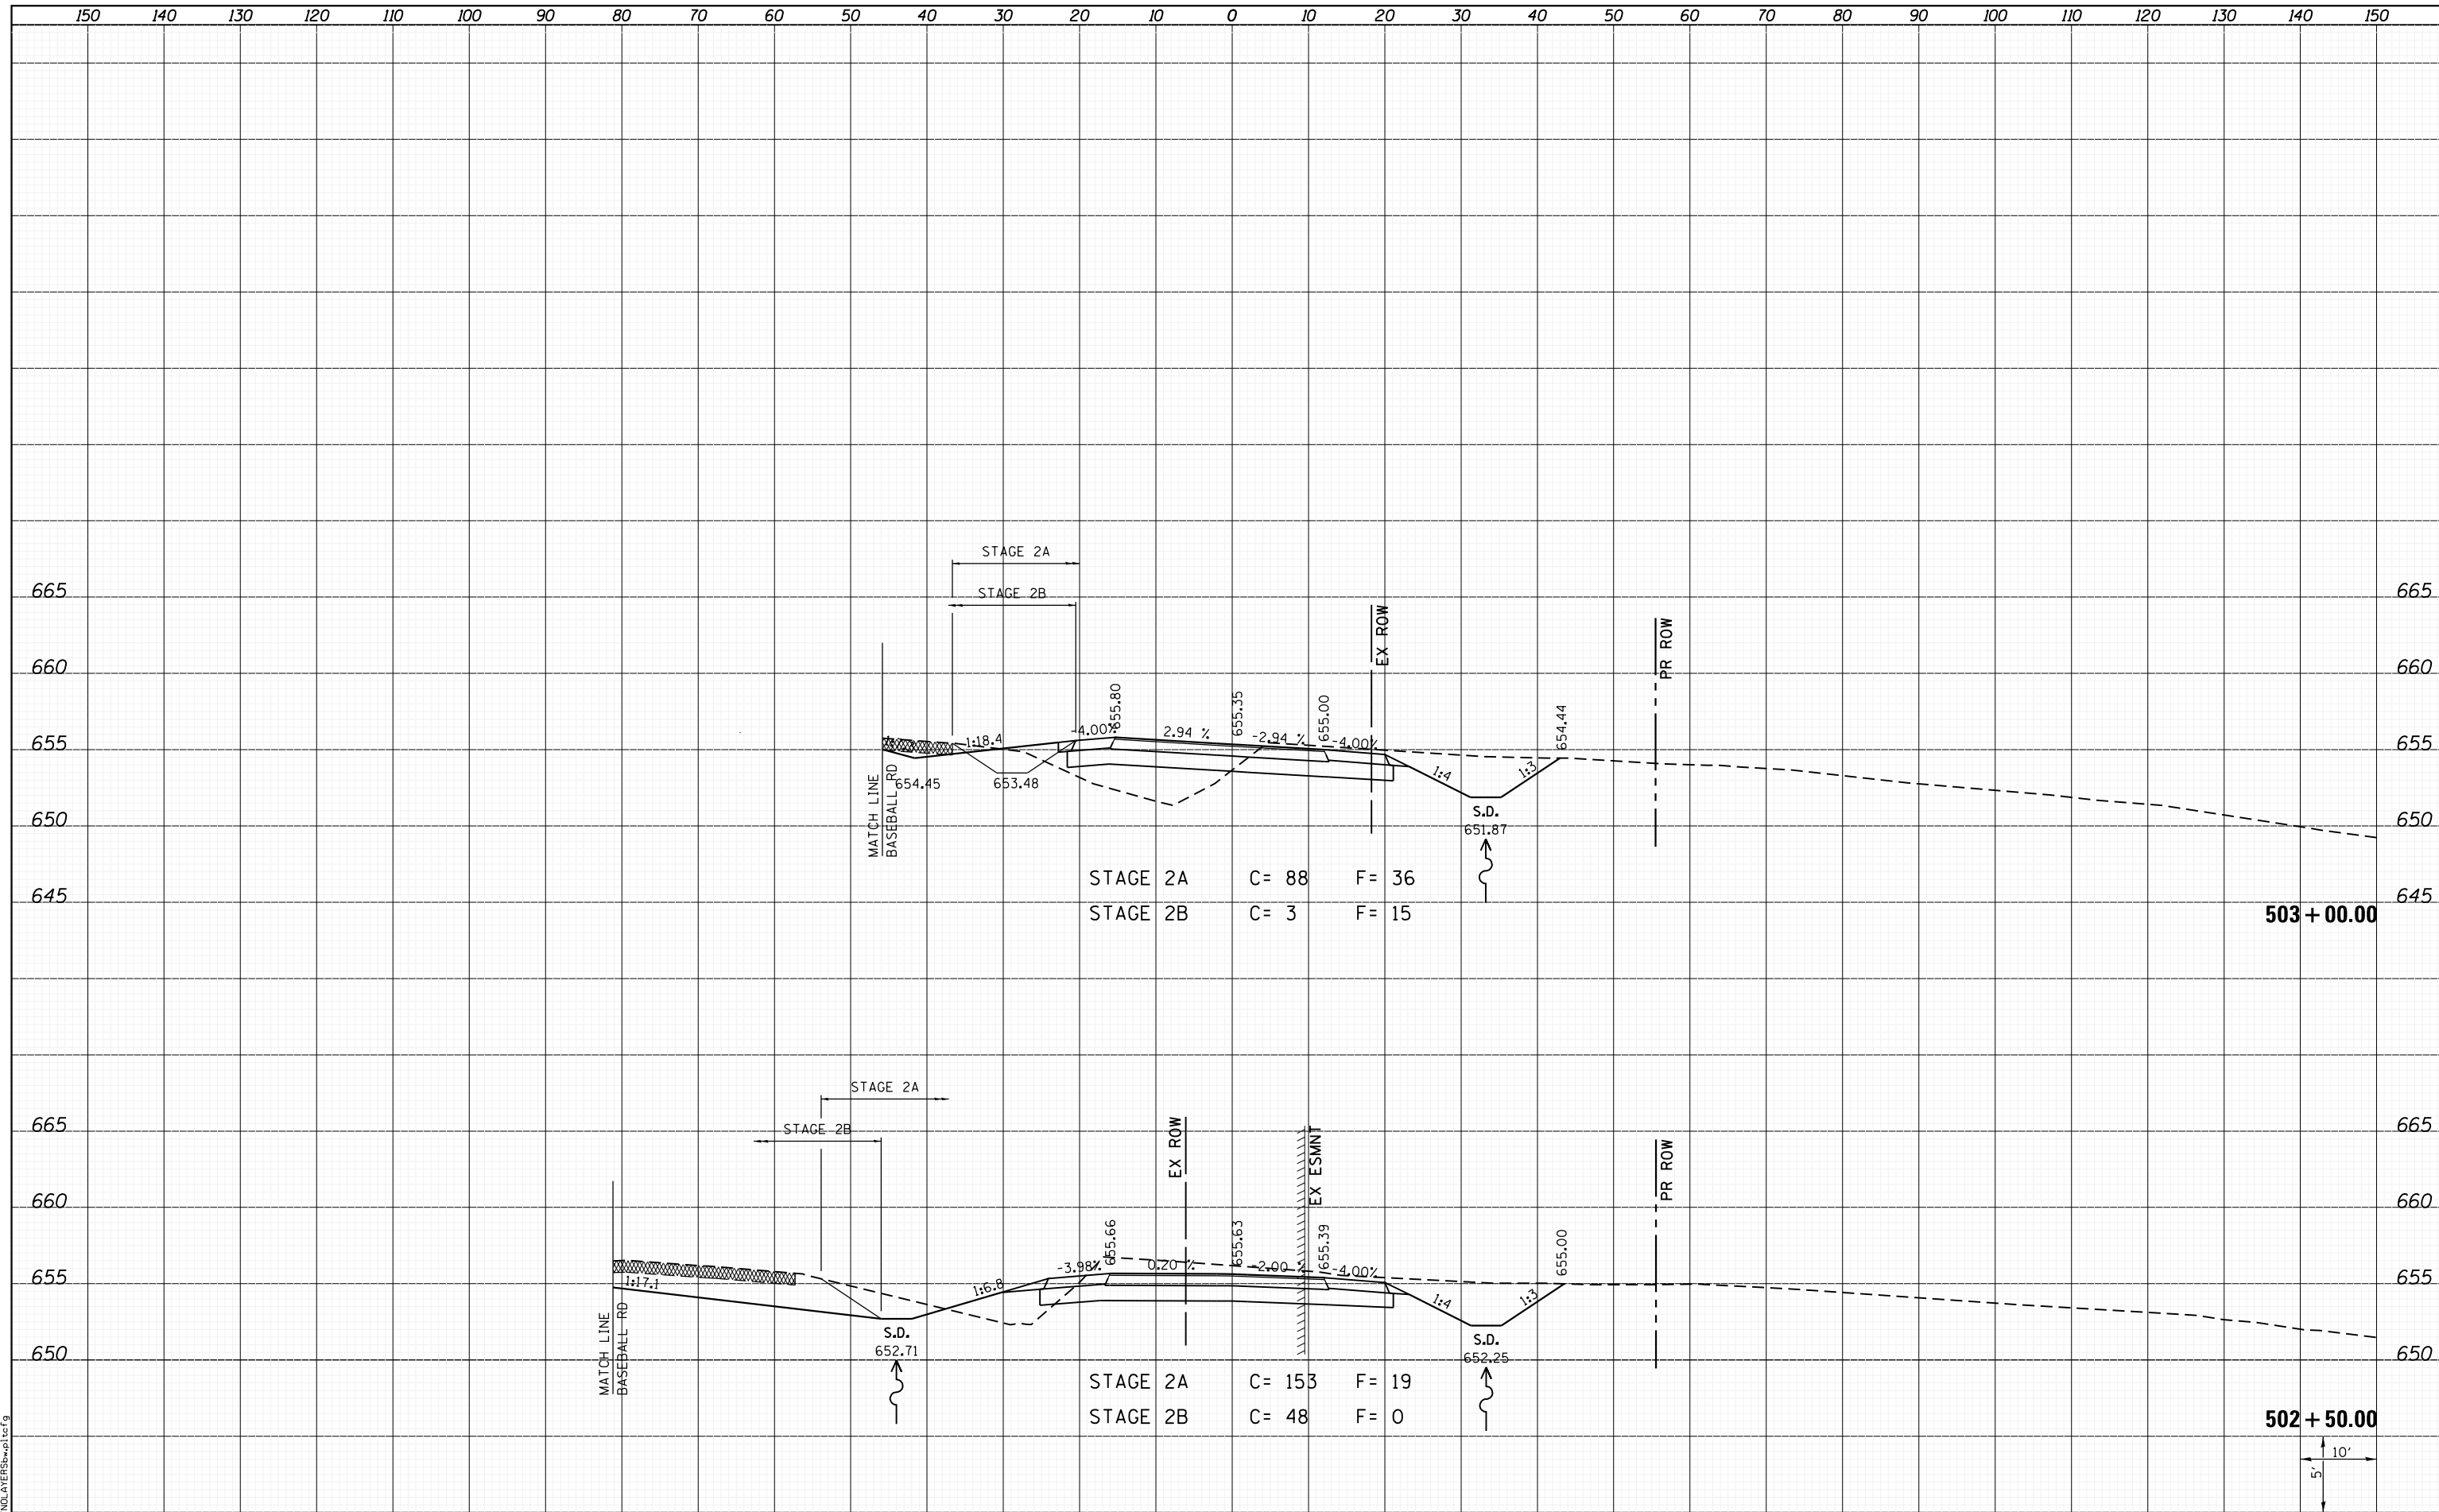

LAST SAVED = 1/22/2013  
 PEN TABLE = V:\H&S\17101\17101.dwg  
 PLOT DRIVER = PLOTDRIVER.bat

FILE NAME =	I:\10011001\Phase II - 76817\Cad\T\Plans\308.08
USER NAME =	kaklues
DRAWN	6817-shi-GalMoore-xssht.dgn
CHECKED	
DATE	1/25/2013 5:06:34 PM

DESIGNED	-	REVISD	-
DRAWN	-	REVISD	-
CHECKED	-	REVISD	-
DATE	-	REVISD	-

STATE OF ILLINOIS  
 DEPARTMENT OF TRANSPORTATION



CROSS SECTIONS  
 GALL RD./NORTH MOORE ST.  
 SCALE: SHEET 10 OF 13 SHEETS STA. 502+50.00 TO STA. 503+00.00

F.A.P. RTE.	SECTION	COUNTY	TOTAL SHEETS	SHEET NO.
312	68-WRS-1	MONROE	760	726
CONTRACT NO. 76817			ILLINOIS FED. AID PROJECT	