


DATE	
BY	
SURVEYED	
PLOTTED	
TEMPLATE	
AREAS	
CHECKED	
NO.	

DATE	
BY	
SURVEYED	
PLOTTED	
TEMPLATE	
AREAS	
CHECKED	
NO.	

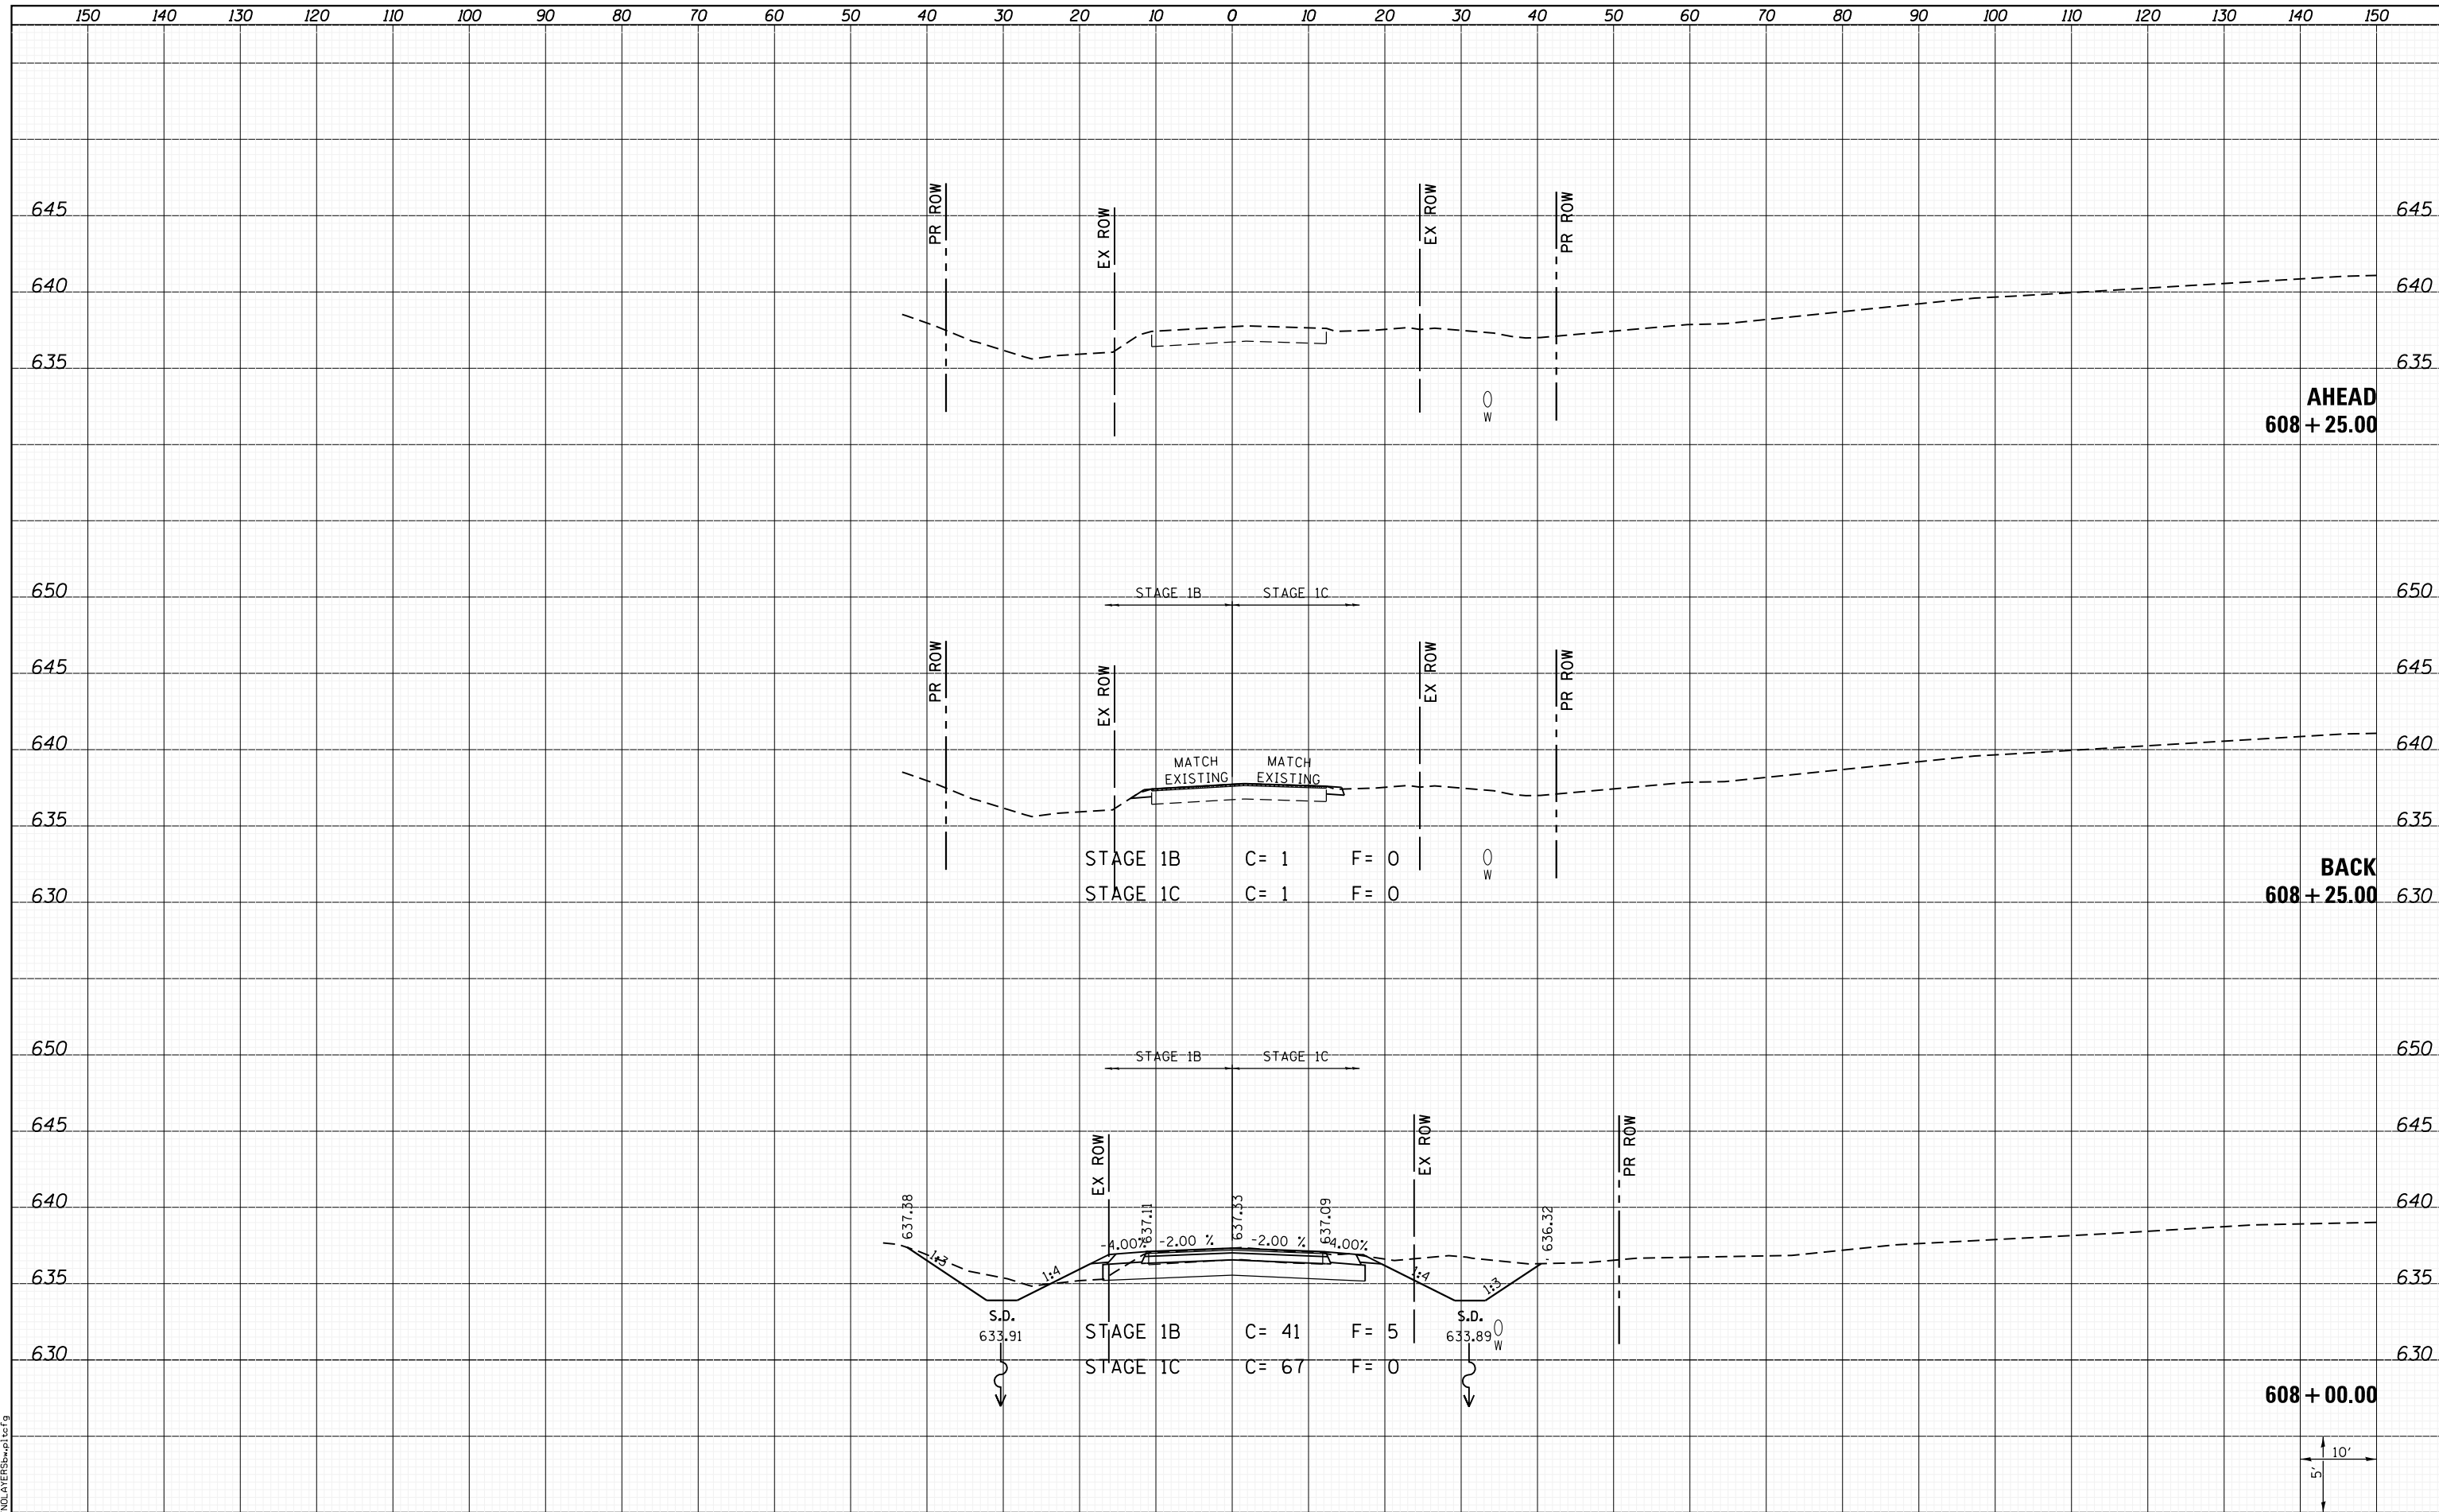

LAST SAVED = 1/24/2013
 PEN TABLE = 161-hat.rdi
 PLOT DRIVER = pdfplottersew.batcf9

FILE NAME =	I:\10011001_Phase II - 76817\Cad\T\Plans\309.L08
USER NAME = kaklues	
DESIGNED -	REVISIED -
DRAWN -	REVISIED -
CHECKED -	REVISIED -
DATE -	REVISIED -
PLOT SCALE = 20.0000' / in.	
PLOT DATE = 1/25/2013 5:06:43 PM	

**STATE OF ILLINOIS
 DEPARTMENT OF TRANSPORTATION**



**CROSS SECTIONS
 NORTH MOORE ST.**

SCALE: SHEET 9 OF 9 SHEETS STA. 608+00.00 TO STA. 608+25.00

F.A.P. RTE.	SECTION	COUNTY	TOTAL SHEETS	SHEET NO.
312	68-WRS-1	MONROE	760	738
CONTRACT NO. 76817			ILLINOIS FED. AID PROJECT	

