


DATE	
BY	
SURVEYED	
PLOTTED	
TEMPLATE	
AREAS	
CHECKED	
NO.	

DATE	
BY	
SURVEYED	
PLOTTED	
TEMPLATE	
AREAS	
CHECKED	
NO.	

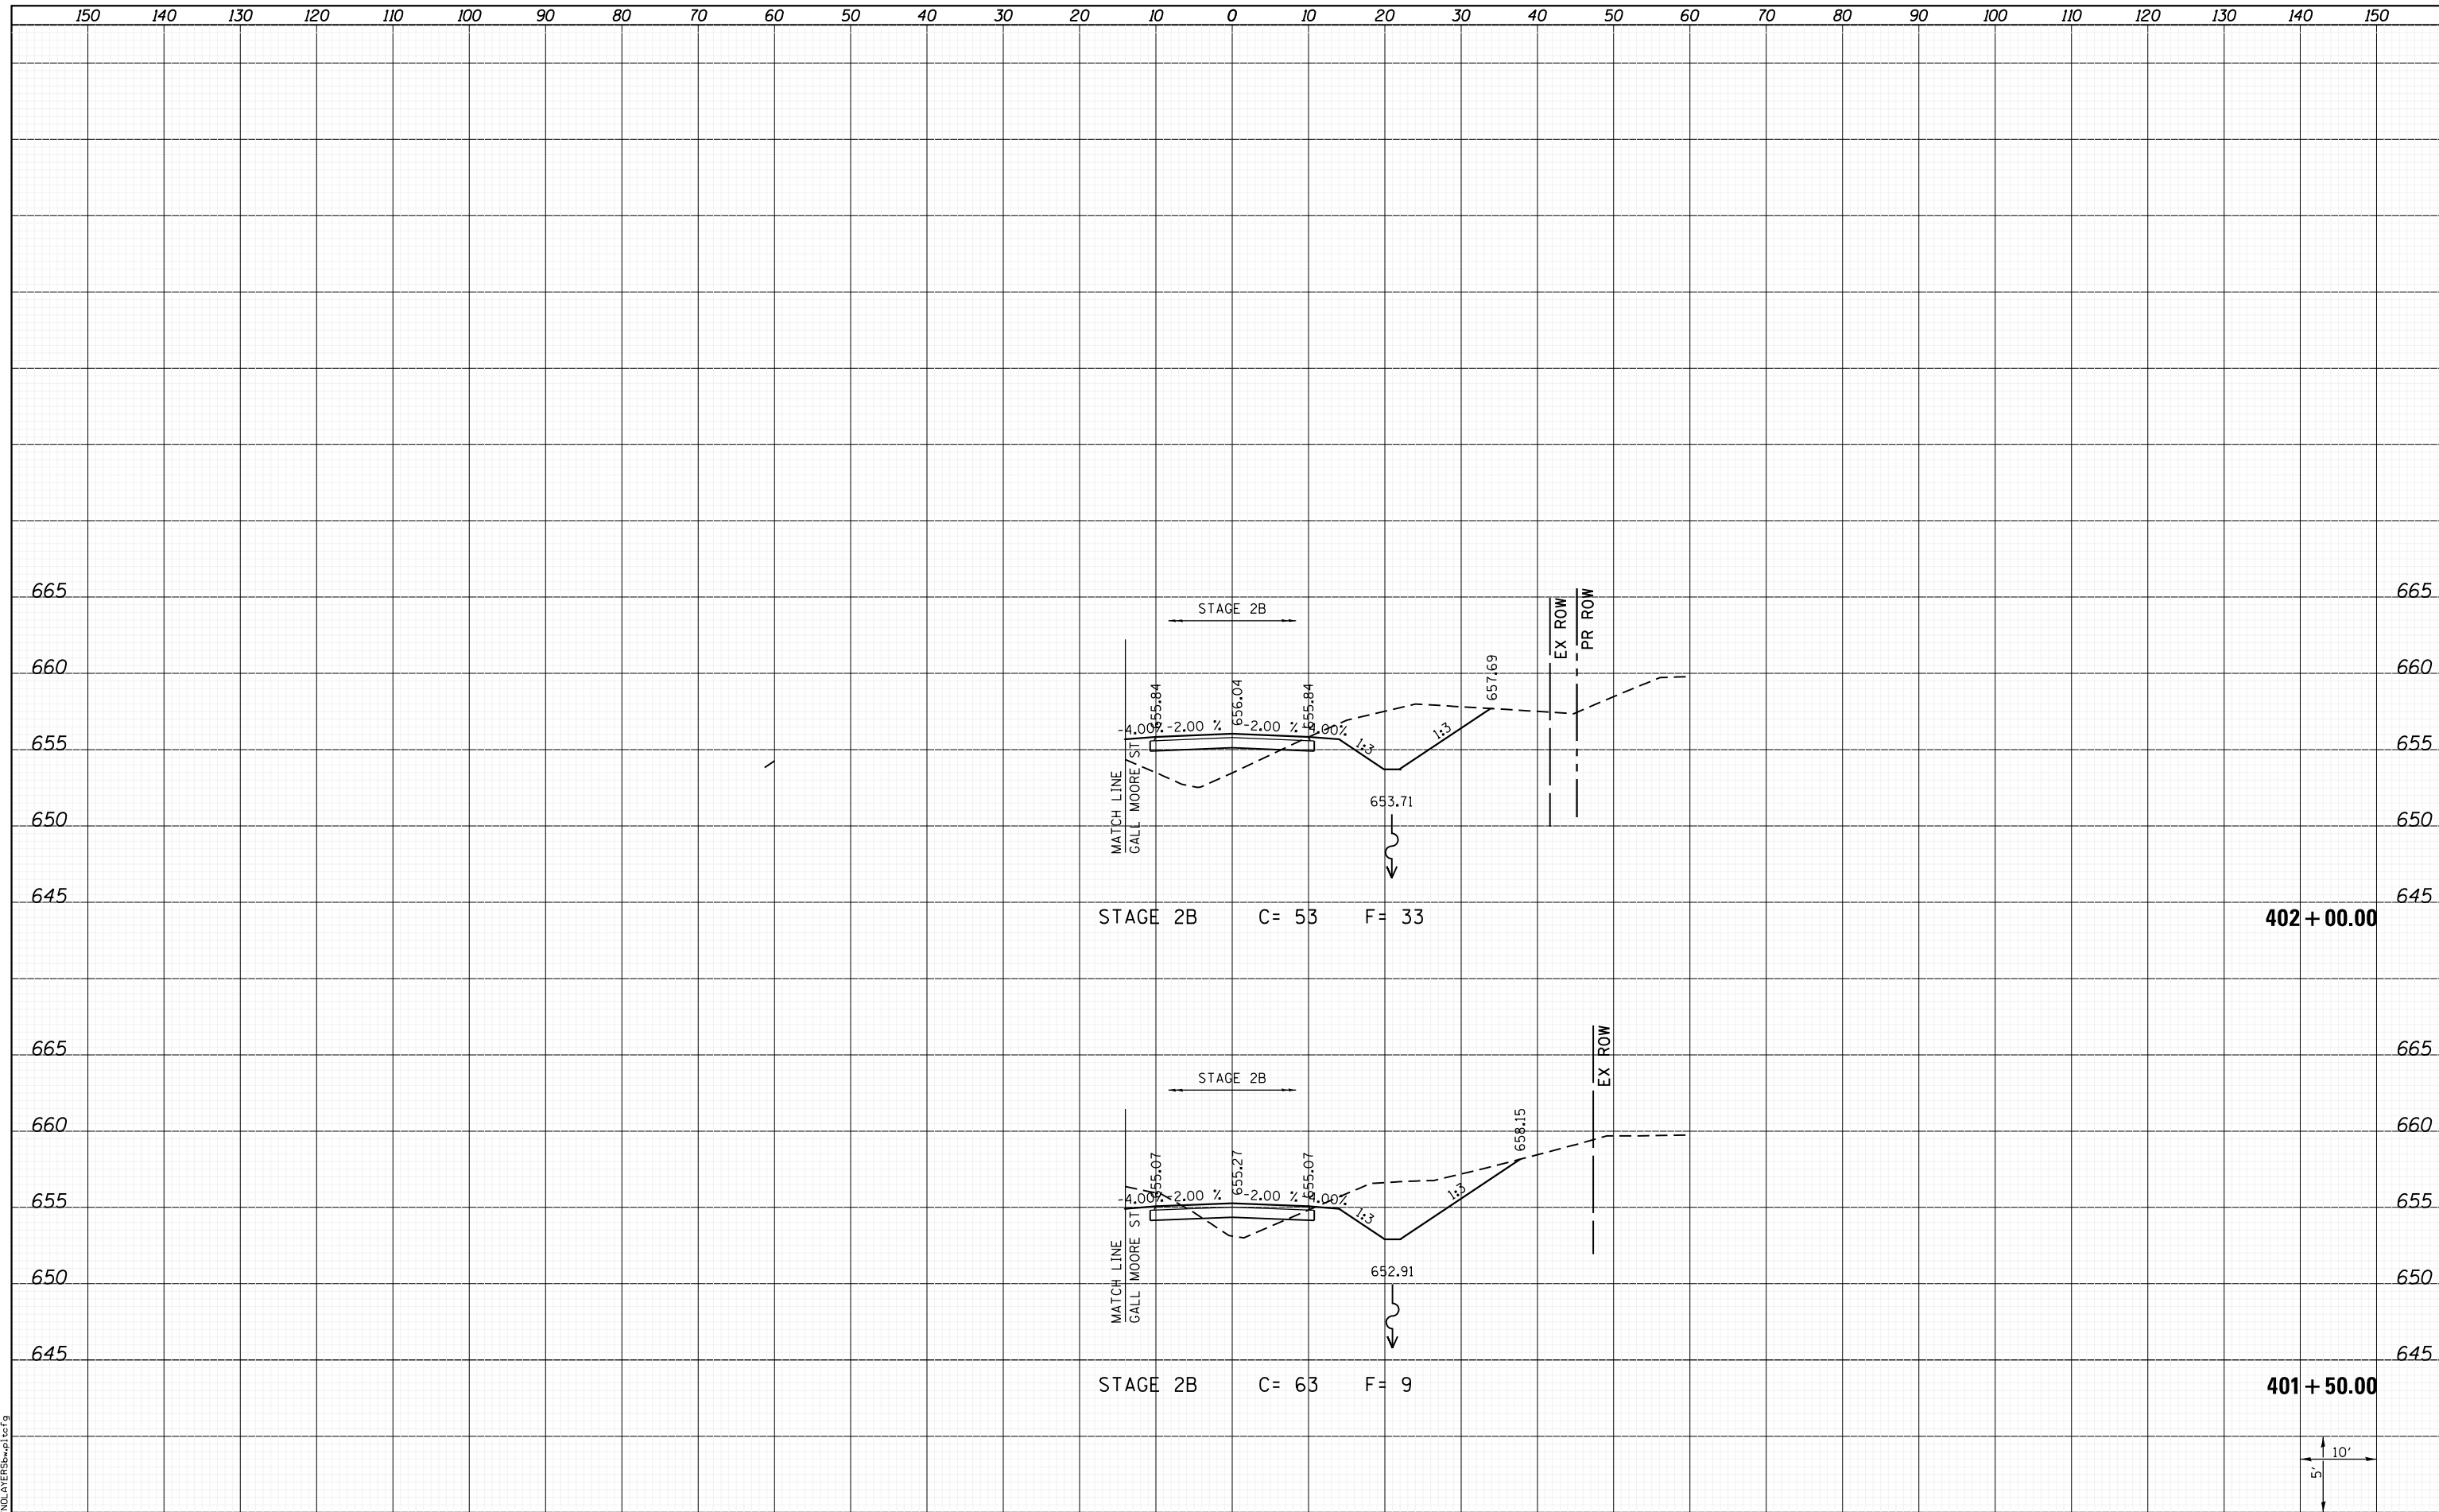

LAST SAVED = 1/24/2013
 PEN TABLE = VBI-H&I-F&E
 PLOT DRIVER = PLOTDRIVER\$HWPLT\$G

FILE NAME =	I:\1001100\Phase II - 76817\Cad\T\Plans\310.LD87
USER NAME =	kaklues
DESIGNED -	REVISIED -
DRAWN -	REVISIED -
CHECKED -	REVISIED -
DATE -	REVISIED -
PLOT SCALE =	20.0000' / in.
PLOT DATE =	1/25/2013 5:06:45 PM

DESIGNED -	REVISIED -
DRAWN -	REVISIED -
CHECKED -	REVISIED -
DATE -	REVISIED -

STATE OF ILLINOIS
 DEPARTMENT OF TRANSPORTATION



CROSS SECTIONS
 BASEBALL ROAD

SCALE: SHEET 2 OF 7 SHEETS STA. 401+50.00 TO STA. 402+00.00

F.A.P. RTE.	SECTION	COUNTY	TOTAL SHEETS	SHEET NO.
312	68-WRS-1	MONROE	760	740
CONTRACT NO. 76817				
ILLINOIS FED. AID PROJECT				