


DATE	
BY	
SURVEYED	
PLOTTED	
TEMPLATE	
AREAS	
CHECKED	
NO.	

DATE	
BY	
SURVEYED	
PLOTTED	
TEMPLATE	
AREAS	
CHECKED	
NO.	

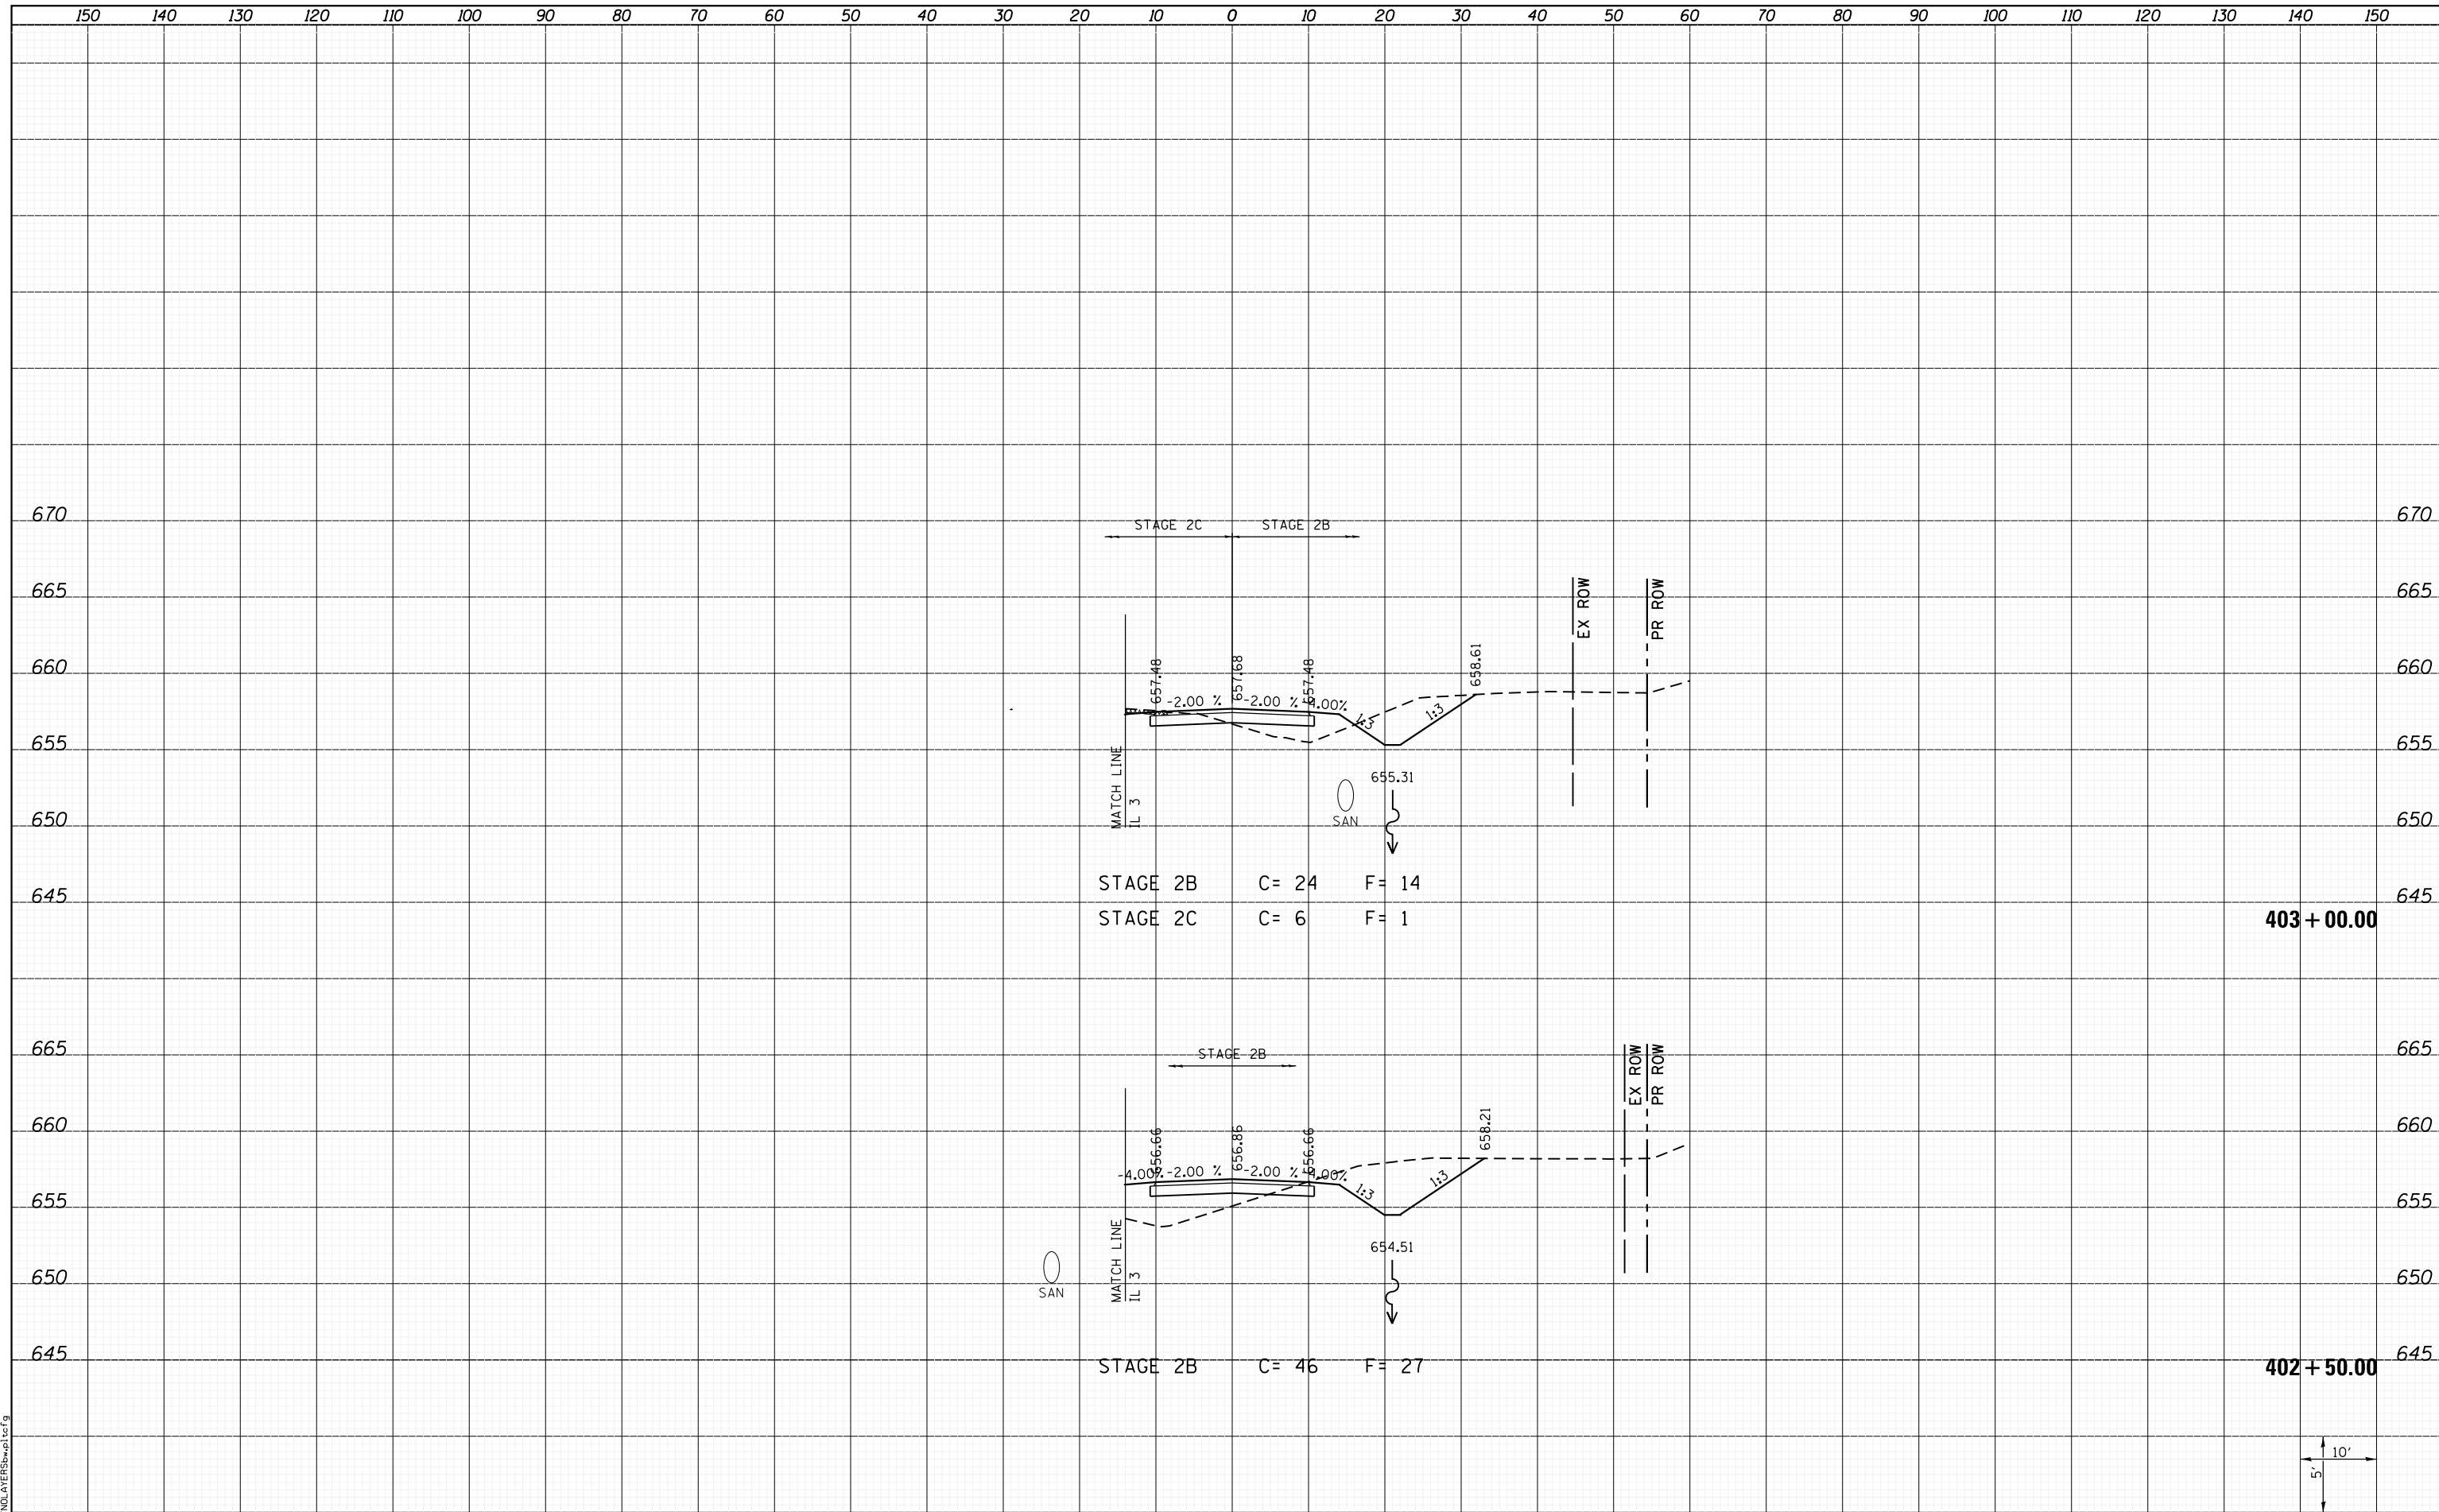


STAGE 2B C= 24 F= 14
 STAGE 2C C= 6 F= 1

STAGE 2B C= 46 F= 27

403 + 00.00

402 + 50.00

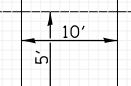

LAST SAVED = 1/24/2013
 PEN TABLE = VBI-H&I.rdi
 PLOT DRIVER = B:\PLOTTERS\p1c1c9

FILE NAME = I:\10011001_Phase II - 76817\Cad\T\Plans\310.LD876817-sh1-Baseball1.Rd-xxsh1.dgn	USER NAME = kakluos	DESIGNED -	REVISIED -
PLOT SCALE = 20.0000' / in.		DRAWN -	REVISIED -
PLOT DATE = 1/25/2013 5:06:45 PM		CHECKED -	REVISIED -
		DATE -	REVISIED -

STATE OF ILLINOIS
 DEPARTMENT OF TRANSPORTATION



CROSS SECTIONS
 BASEBALL ROAD

SCALE: SHEET 3 OF 7 SHEETS STA. 402+50.00 TO STA. 403+00.00

F.A.P. RTE.	SECTION	COUNTY	TOTAL SHEETS	SHEET NO.
312	68-WRS-1	MONROE	760	741
CONTRACT NO. 76817				
ILLINOIS FED. AID PROJECT				