


DATE	
BY	
SURVEYED	
PLOTTED	
TEMPLATE	
NOTE BOOK	
AREAS CHECKED	
NO.	

DATE	
BY	
SURVEYED	
PLOTTED	
TEMPLATE	
NOTE BOOK	
AREAS CHECKED	
NO.	

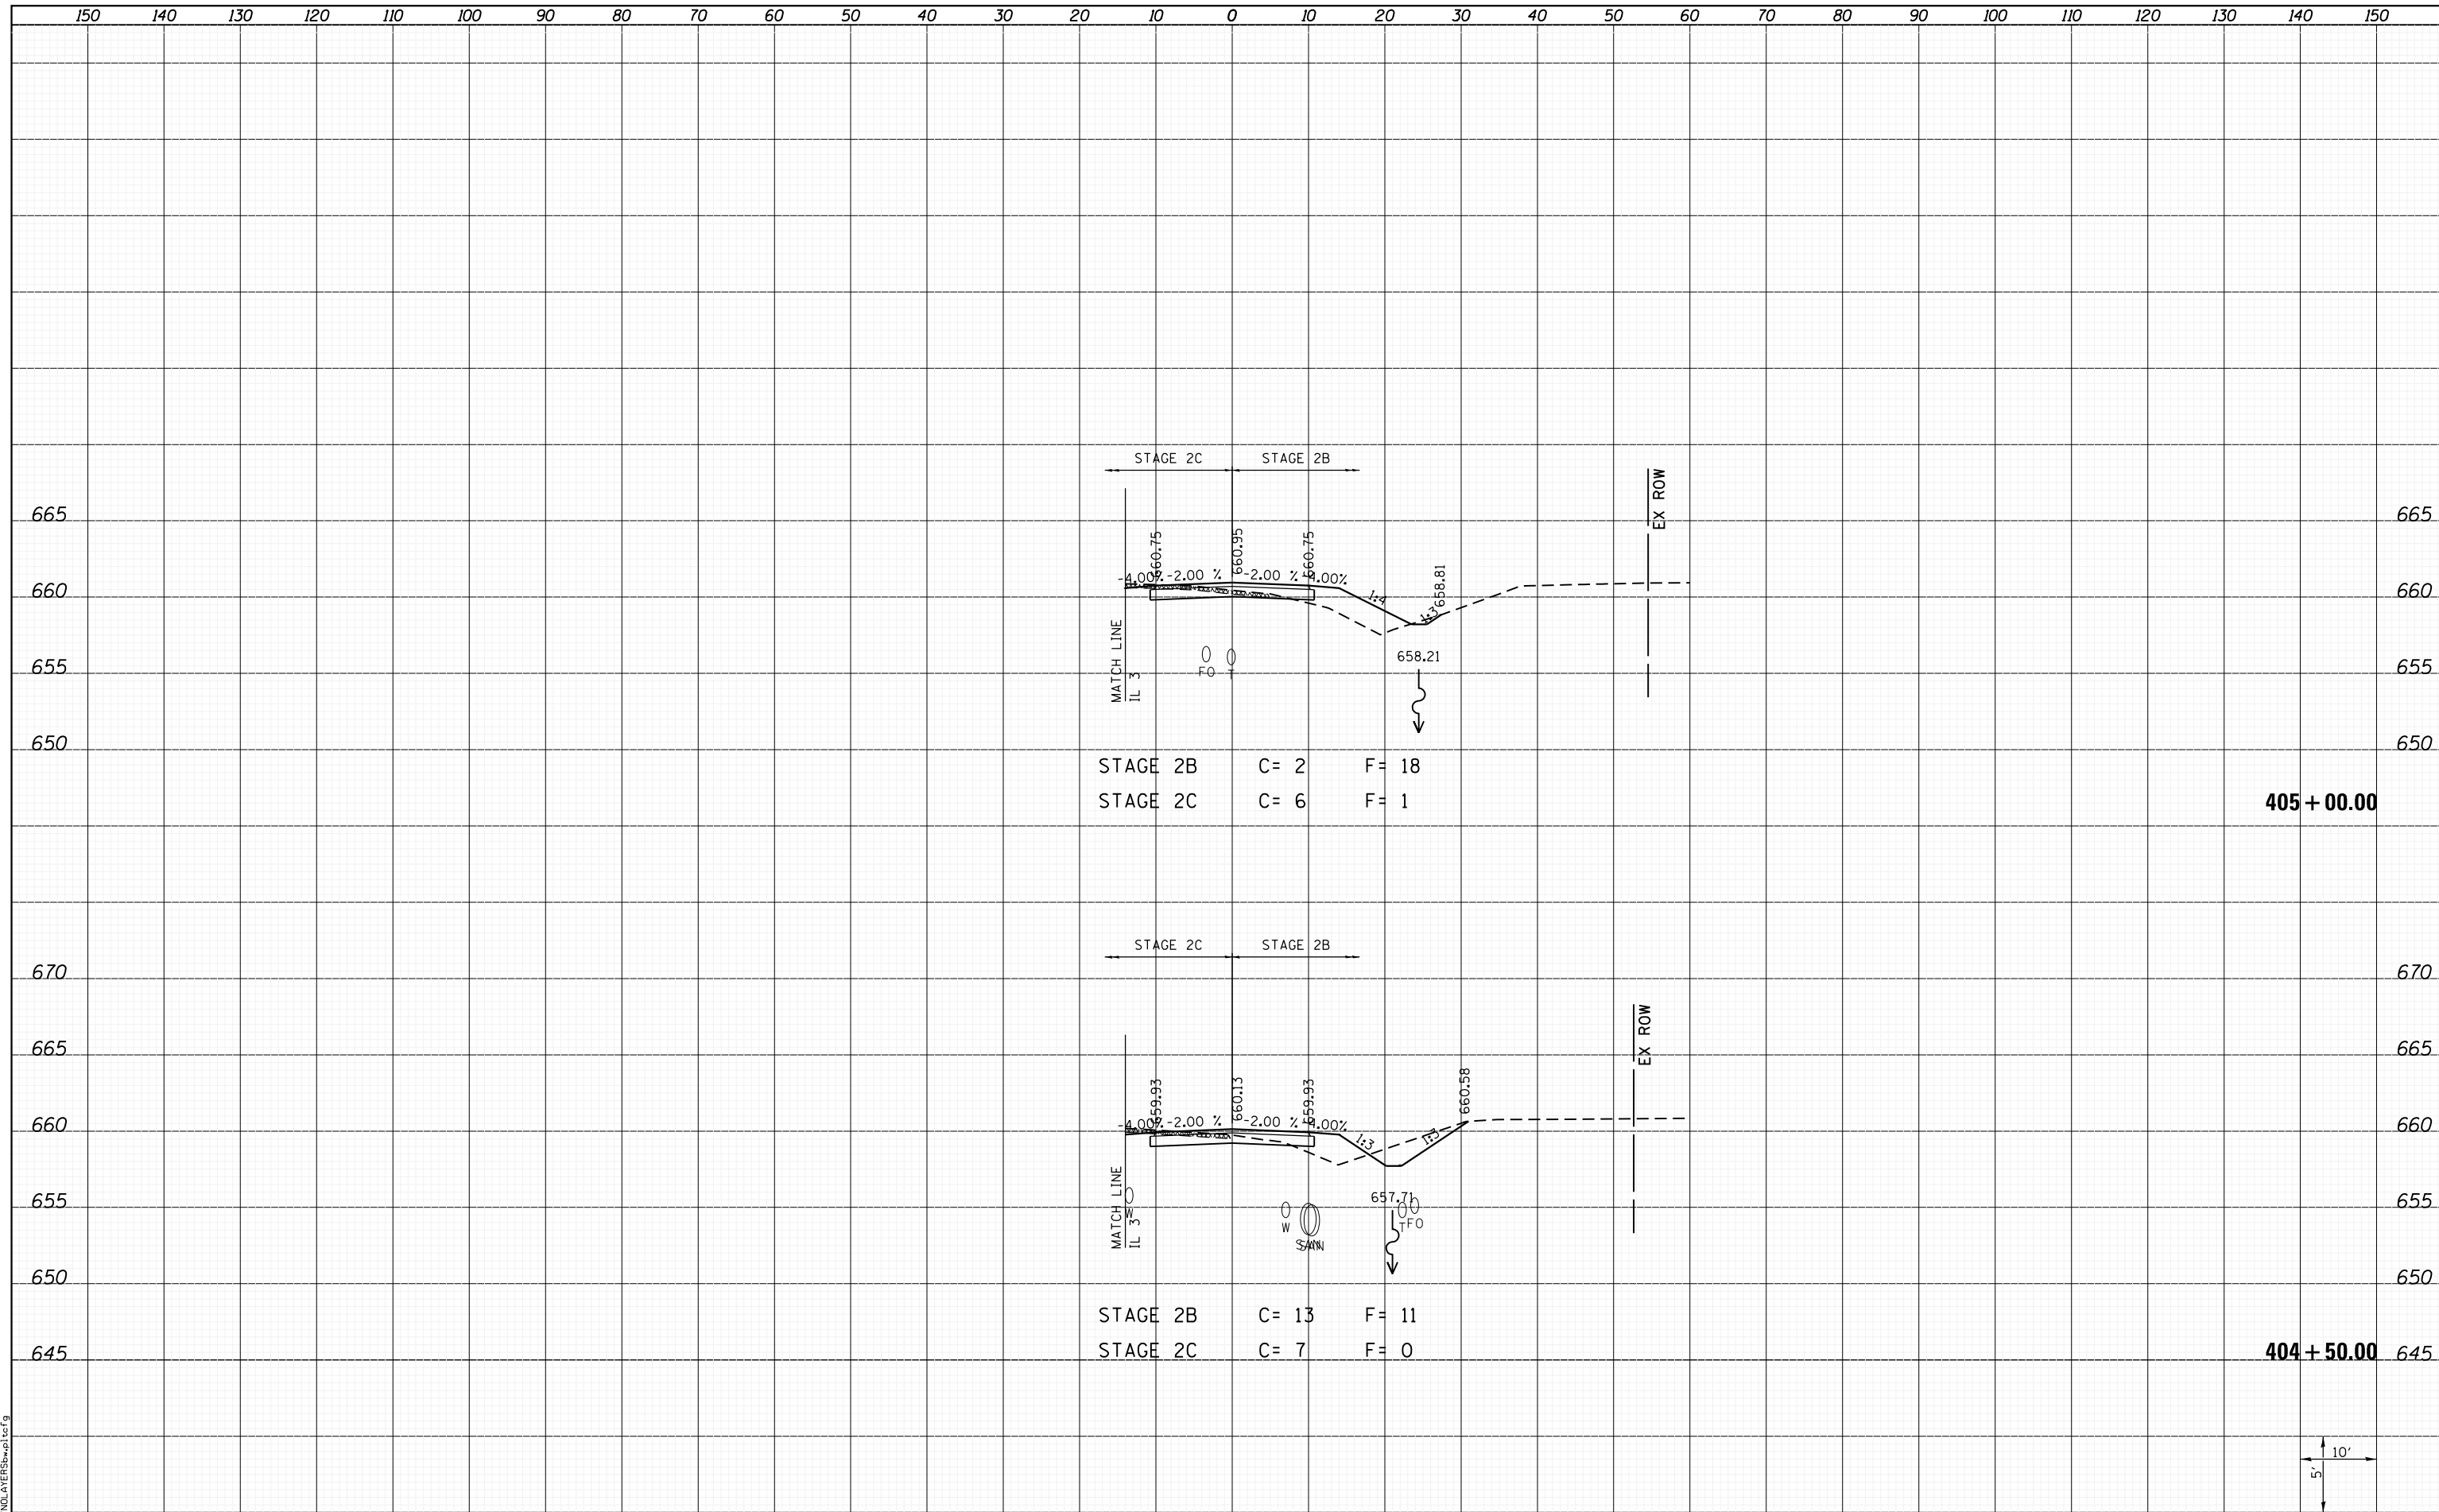


STAGE 2B C= 2 F= 18
 STAGE 2C C= 6 F= 1

STAGE 2B C= 13 F= 11
 STAGE 2C C= 7 F= 0

405 + 00.00

404 + 50.00

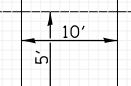

LAST SAVED = 1/24/2013
 PEN TABLE = VBI-H&S-1.rdi
 PLOT DRIVER = BDFINDLATER\$wplctcf9

FILE NAME = I:\10011001\Phase II - 76817\Cad\T\Plans\310.LD876817-sh1-Baseball1.Rd-ssht.dgn	USER NAME = kakluos	DESIGNED -	REVISED -
PLOT SCALE = 20.0000' / in.		DRAWN -	REVISED -
PLOT DATE = 1/25/2013 5:06:46 PM		CHECKED -	REVISED -
		DATE -	REVISED -

STATE OF ILLINOIS
 DEPARTMENT OF TRANSPORTATION



CROSS SECTIONS
 BASEBALL ROAD

SCALE: SHEET 5 OF 7 SHEETS STA. 404+50.00 TO STA. 405+00.00

F.A.P. RTE.	SECTION	COUNTY	TOTAL SHEETS	SHEET NO.
312	68-WRS-1	MONROE	760	743
				CONTRACT NO. 76817
ILLINOIS FED. AID PROJECT				