


DATE	
BY	
FINAL SURVEY	SURVEYED
NOTE BOOK	PLOTTED
NO.	TEMPLATE
	AREAS CHECKED
	AREAS CHECKED

DATE	
BY	
ORIGINAL SURVEY	SURVEYED
NOTE BOOK	PLOTTED
NO.	TEMPLATE
	AREAS CHECKED
	AREAS CHECKED

LAST SAVED = 1/24/2013
 PEN TABLE = VBI-H&S-1.dwg
 PLOT DRIVER = B:\PLOTTERS\pwtcf9

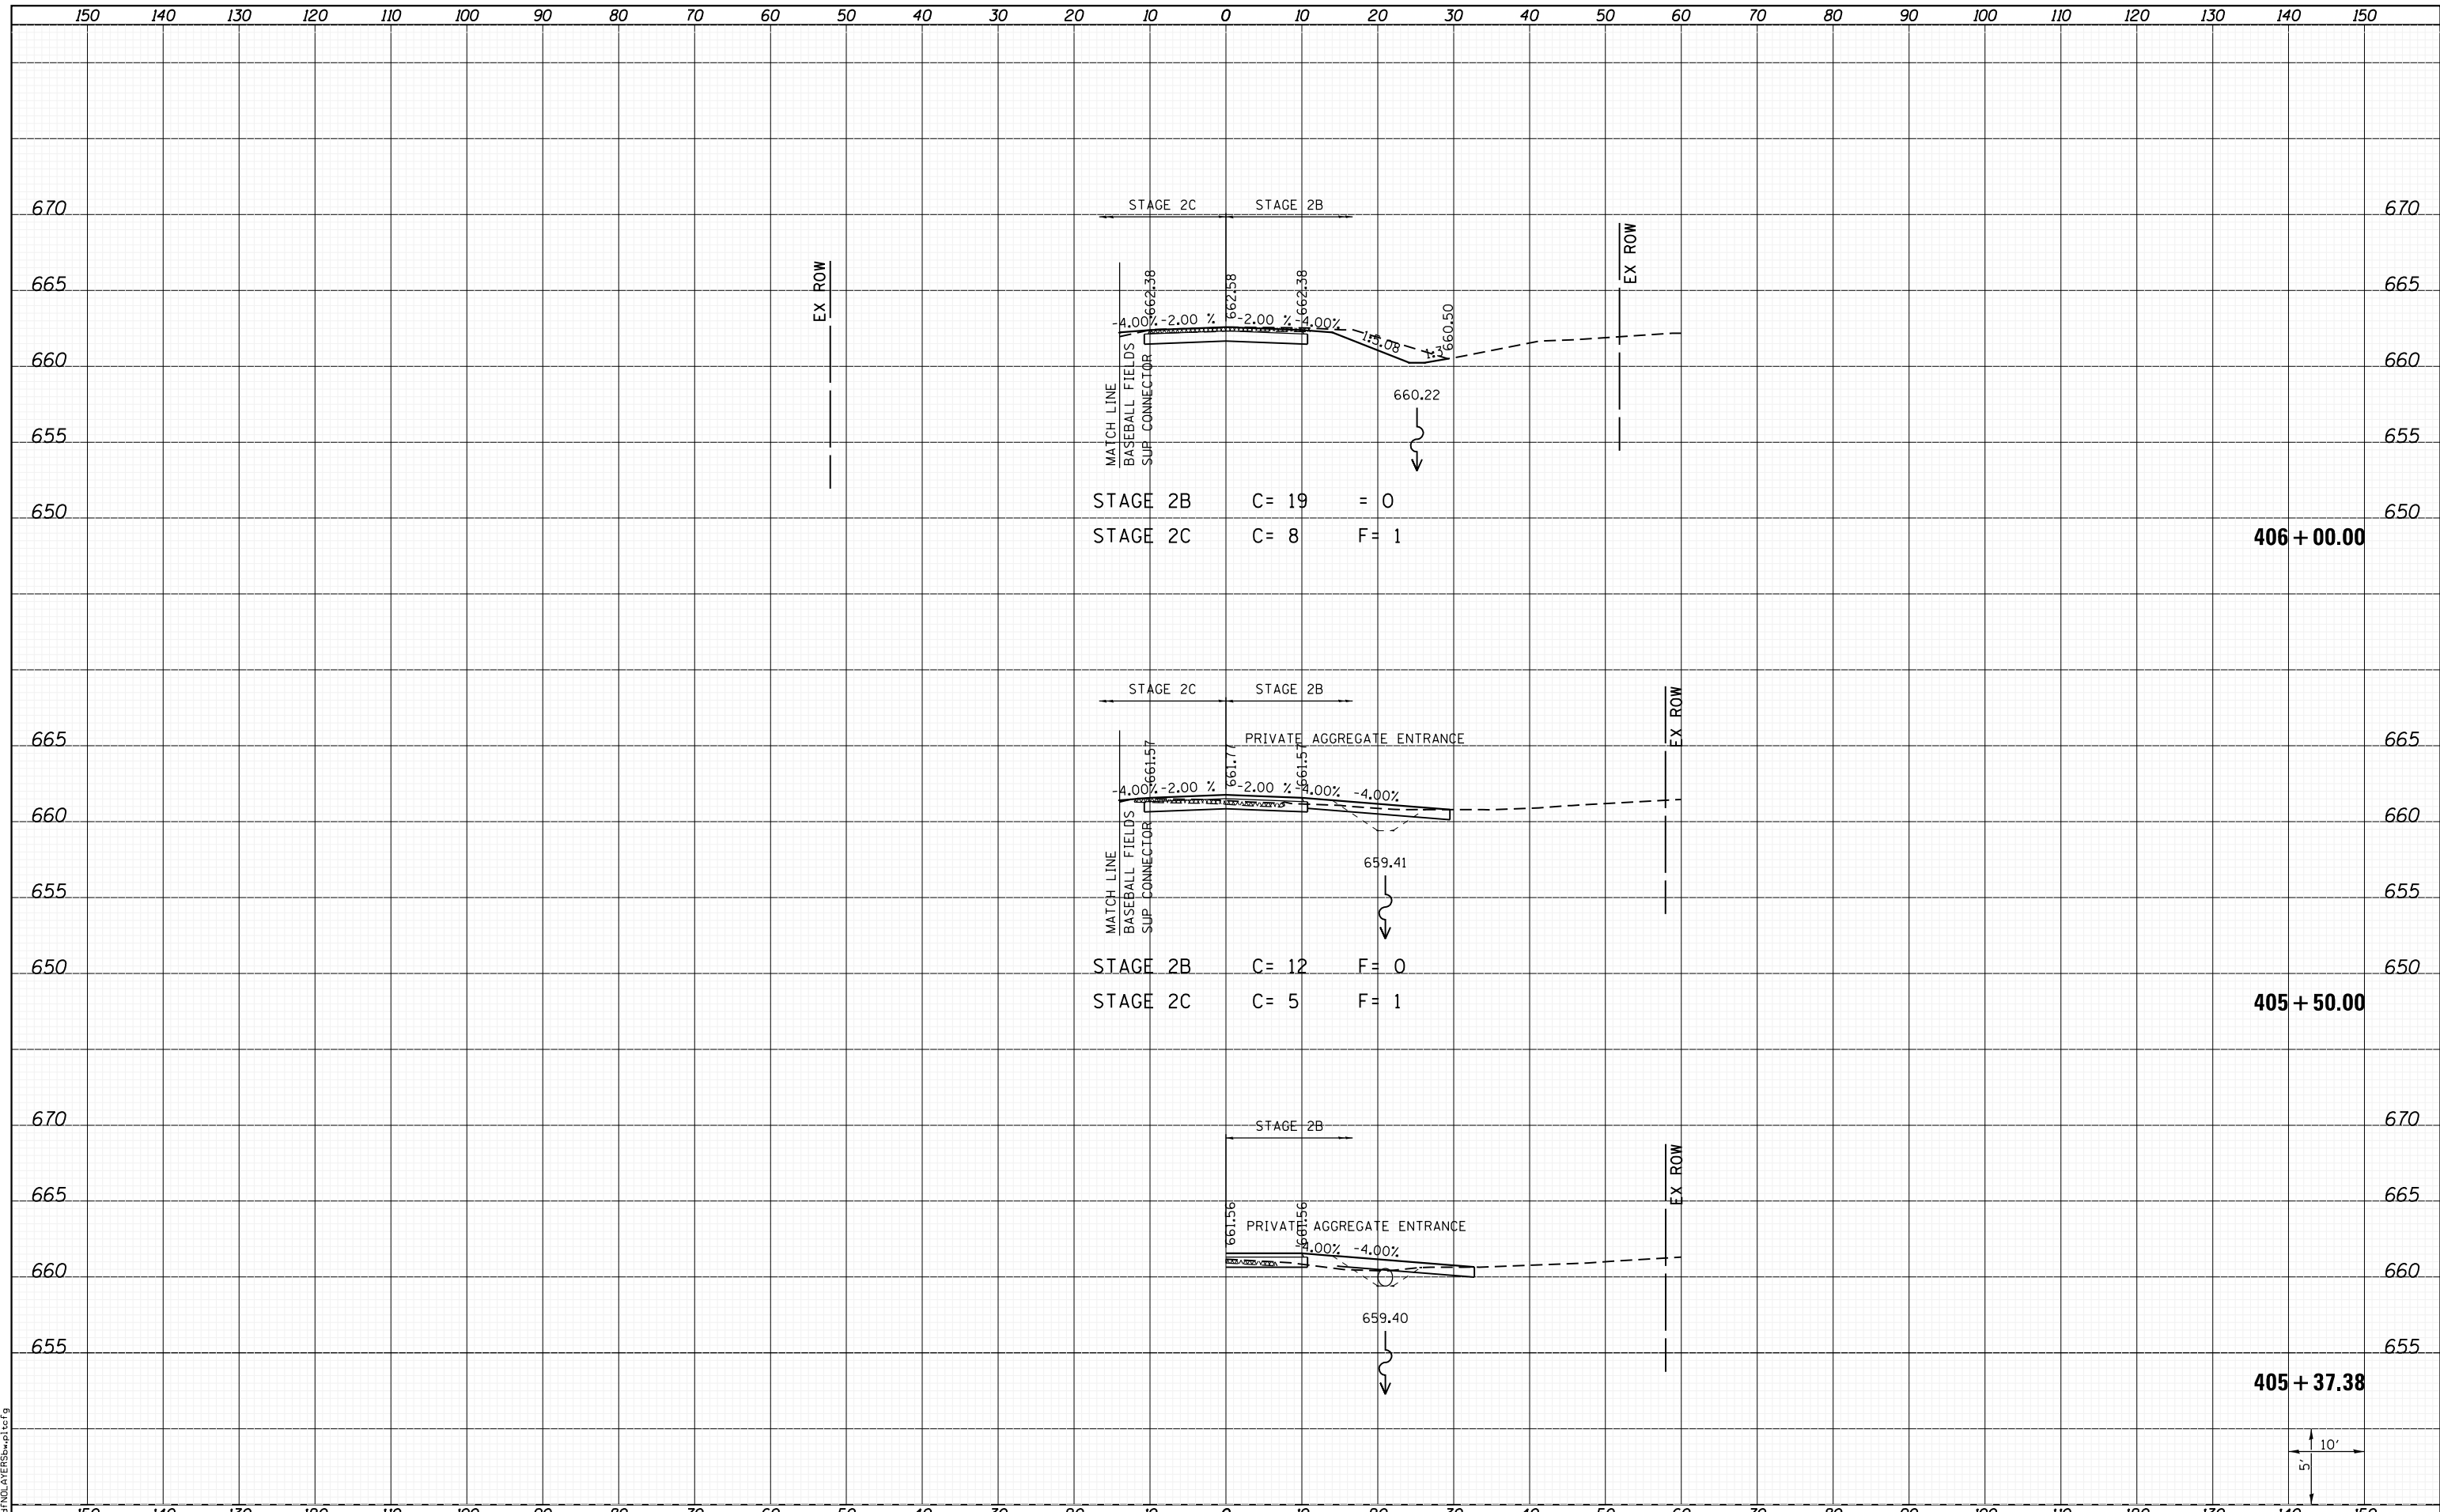

FILE NAME =	I:\10011000\Phase II - 76817\Cad\T\Plans\310.LD8
USER NAME =	kaklues
DESIGNED -	REVISIED -
DRAWN -	REVISIED -
CHECKED -	REVISIED -
DATE -	REVISIED -

6817-sht-Baseball1.Rd-xssh.dgn	
PLOT SCALE = 20.0000' / in.	
PLOT DATE = 1/25/2013 5:06:47 PM	

**STATE OF ILLINOIS
 DEPARTMENT OF TRANSPORTATION**



**CROSS SECTIONS
 BASEBALL ROAD**

SCALE: SHEET 6 OF 7 SHEETS STA. 405+37.38 TO STA. 406+00.00

F.A.P. RTE.	SECTION	COUNTY	TOTAL SHEETS	SHEET NO.
312	68-WRS-1	MONROE	760	744
CONTRACT NO. 76817			ILLINOIS FED. AID PROJECT	