


DATE	
BY	
FINAL SURVEY	SURVEYED
NOTE BOOK	PLOTTED
NO.	TEMPLATE
	AREAS
	CHECKED

DATE	
BY	
ORIGINAL SURVEY	SURVEYED
NOTE BOOK	PLOTTED
NO.	TEMPLATE
	AREAS
	CHECKED

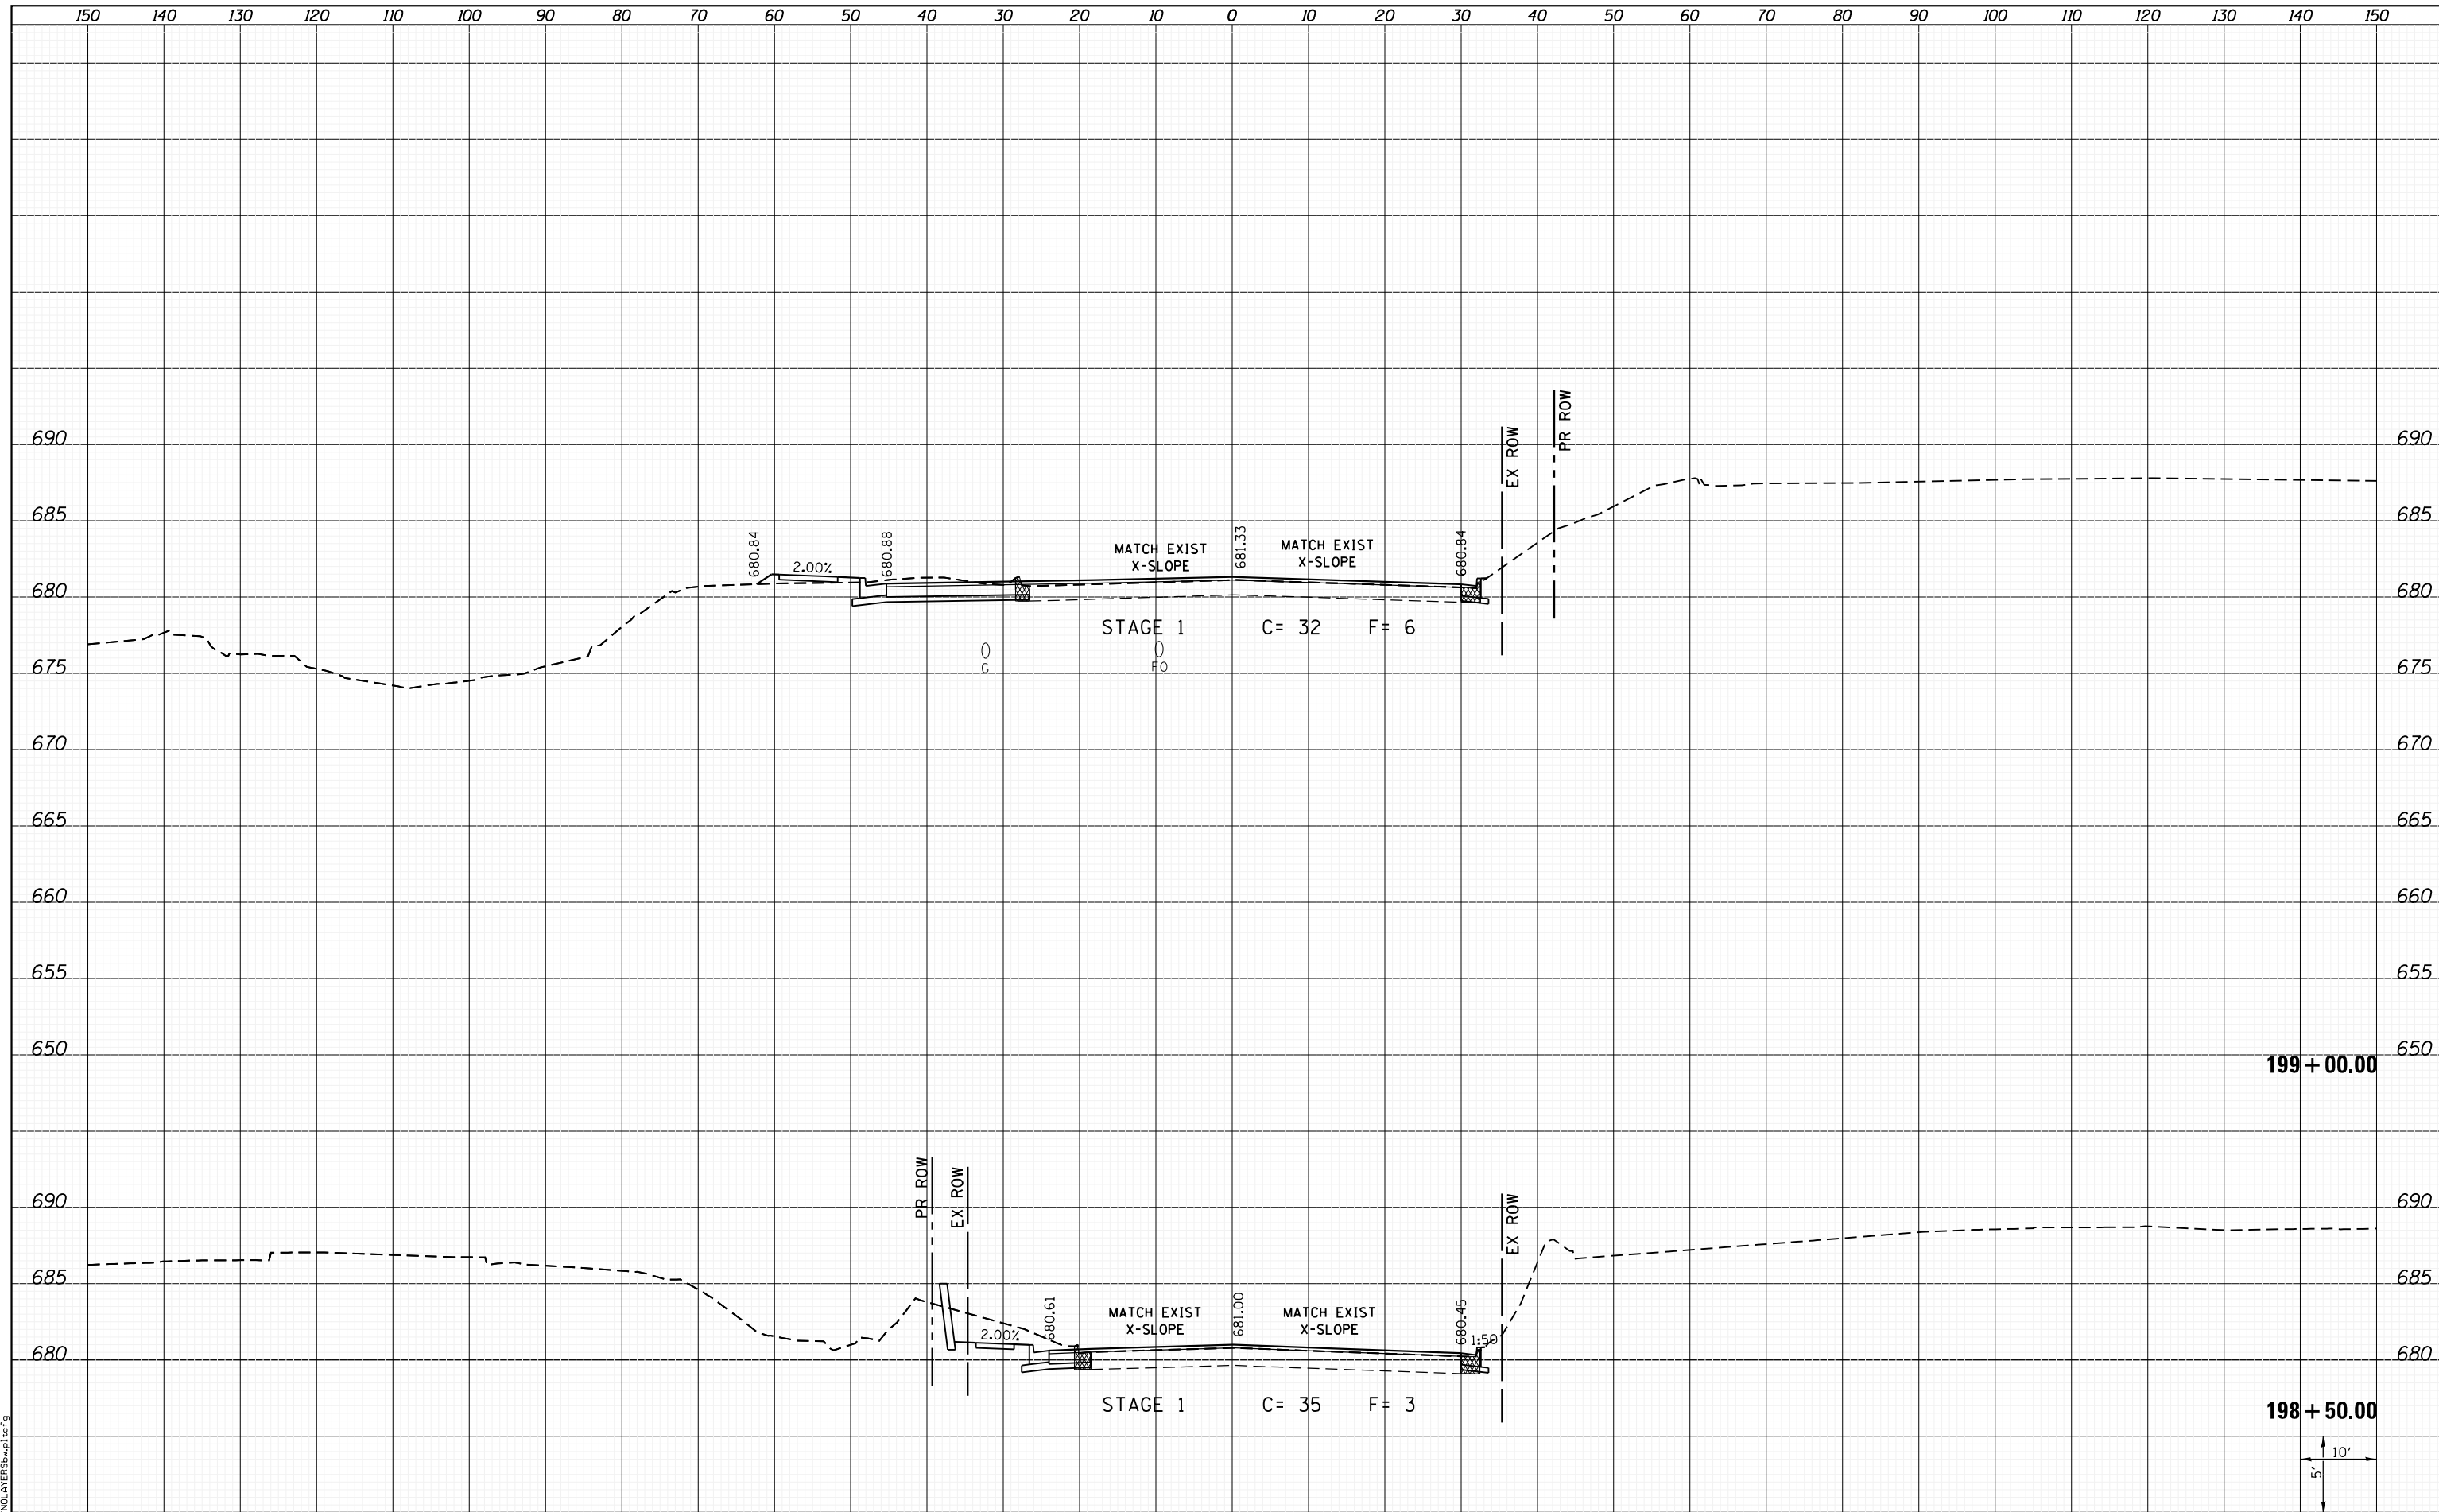

LAST SAVED = 1/24/2013
 PEN TABLE = \\h1-hat\rd1
 PLOT DRIVER = \\h1-hat\rd1

FILE NAME =	I:\1001100\Phase II - 76817\Cad\T\Plans\312.L08
USER NAME =	kaklues
DESIGNED -	REVISIED -
DRAWN -	REVISIED -
CHECKED -	REVISIED -
DATE -	REVISIED -

6817-sh1-N_Market-xssh1.dgn	REVISIED -
PLOT SCALE = 20.0000' / in.	REVISIED -
PLOT DATE = 1/25/2013 5:06:51 PM	REVISIED -

STATE OF ILLINOIS
 DEPARTMENT OF TRANSPORTATION



CROSS SECTIONS
 NORTH MARKET DRIVE

SCALE: SHEET 2 OF 9 SHEETS STA. 198+50.00 TO STA. 199+00.00

F.A.P. RTE.	SECTION	COUNTY	TOTAL SHEETS	SHEET NO.
312	68-WRS-1	MONROE	760	749
				CONTRACT NO. 76817
ILLINOIS FED. AID PROJECT				

199 + 00.00

198 + 50.00

