
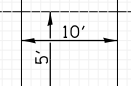


DATE	
BY	
FINAL SURVEY	SURVEYED
NOTE BOOK	PLOTTED
NO.	AREAS CHECKED

DATE	
BY	
ORIGINAL SURVEY	SURVEYED
NOTE BOOK	PLOTTED
NO.	AREAS CHECKED

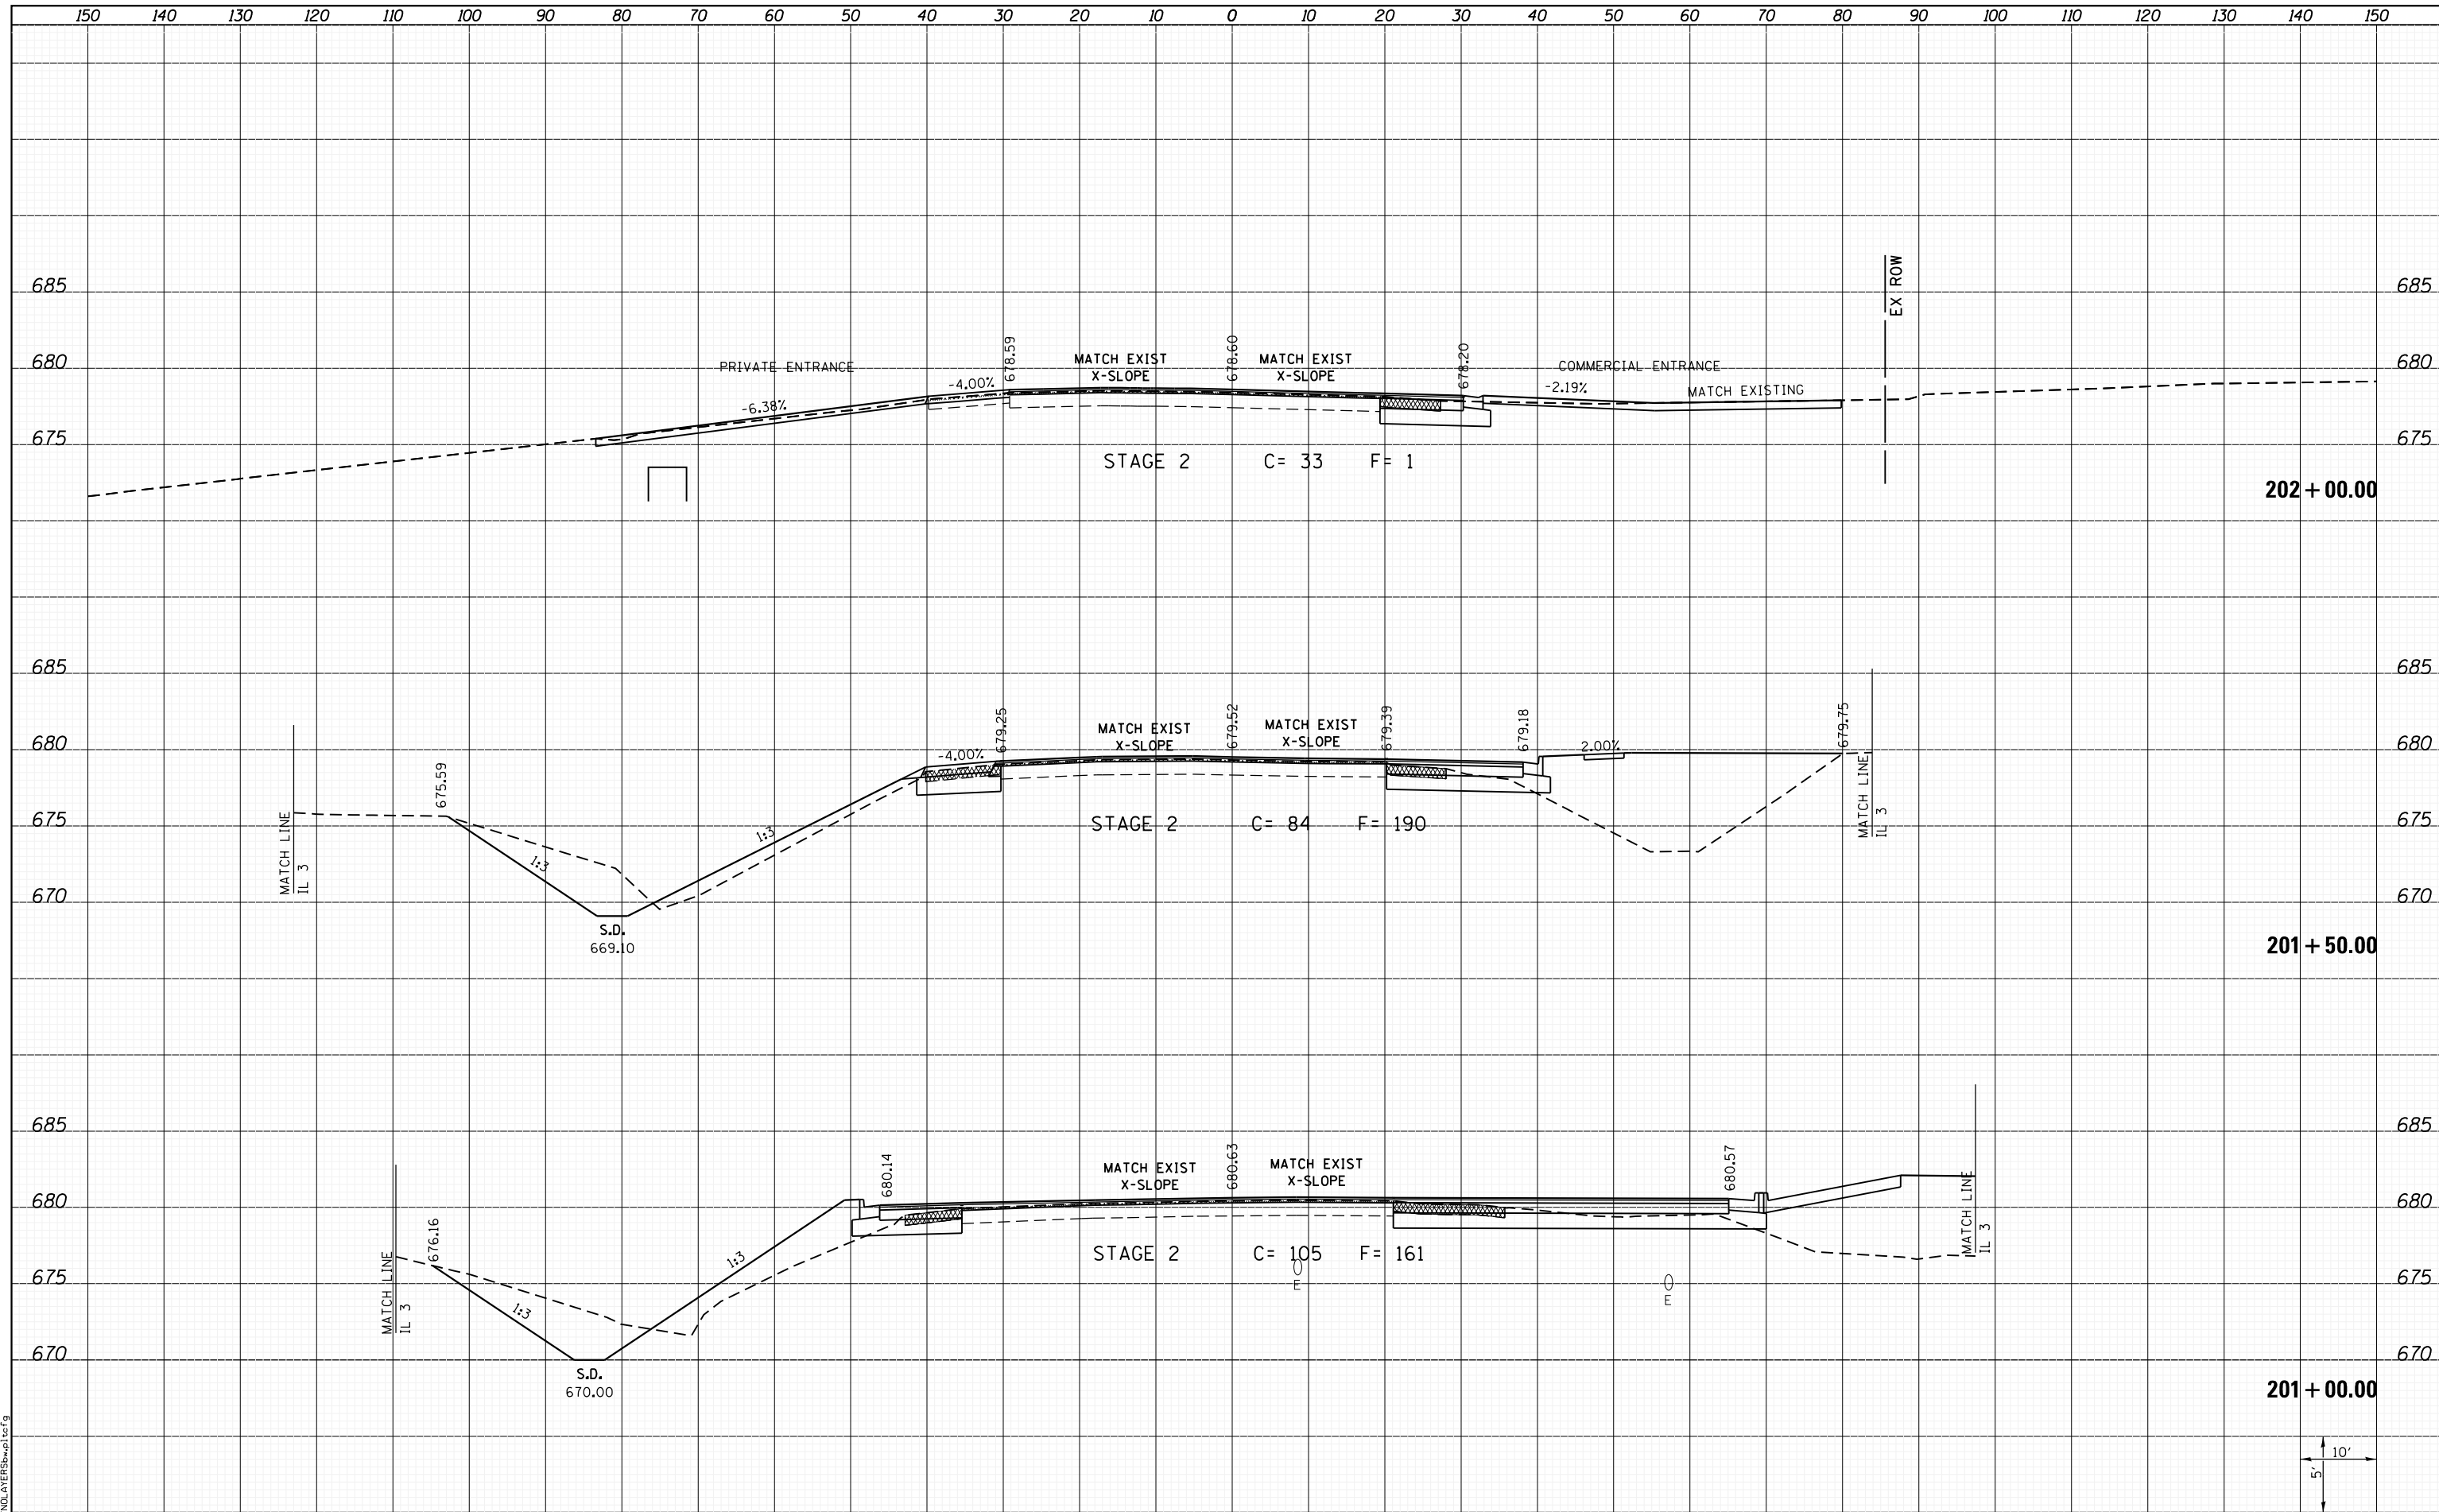

LAST SAVED = 1/24/2013
 PEN TABLE = VBI-H&S-1.rdi
 PLOT DRIVER = PdfPlotterServer.batcf9

FILE NAME =	I:\1001100\Phase II - 76817\Cad\T\Plans\312.L08\6817-sh1-N_Market-xssh.dgn
USER NAME = kaklues	
DESIGNED -	REVISIED -
DRAWN -	REVISIED -
CHECKED -	REVISIED -
DATE -	REVISIED -
PLOT SCALE = 20.0000' / in.	
PLOT DATE = 1/25/2013 5:06:52 PM	

**STATE OF ILLINOIS
 DEPARTMENT OF TRANSPORTATION**



**CROSS SECTIONS
 NORTH MARKET DRIVE**

SCALE: SHEET 3 OF 9 SHEETS STA. 201+00.00 TO STA. 202+00.00

F.A.P. RTE.	SECTION	COUNTY	TOTAL SHEETS	SHEET NO.
312	68-WRS-1	MONROE	760	750
CONTRACT NO. 76817				
ILLINOIS FED. AID PROJECT				