


| | |
|---------------|--|
| DATE | |
| BY | |
| SURVEYED | |
| PLOTTED | |
| TEMPLATE | |
| AREAS CHECKED | |
| NO. | |

| | |
|---------------|--|
| DATE | |
| BY | |
| SURVEYED | |
| PLOTTED | |
| TEMPLATE | |
| AREAS CHECKED | |
| NO. | |

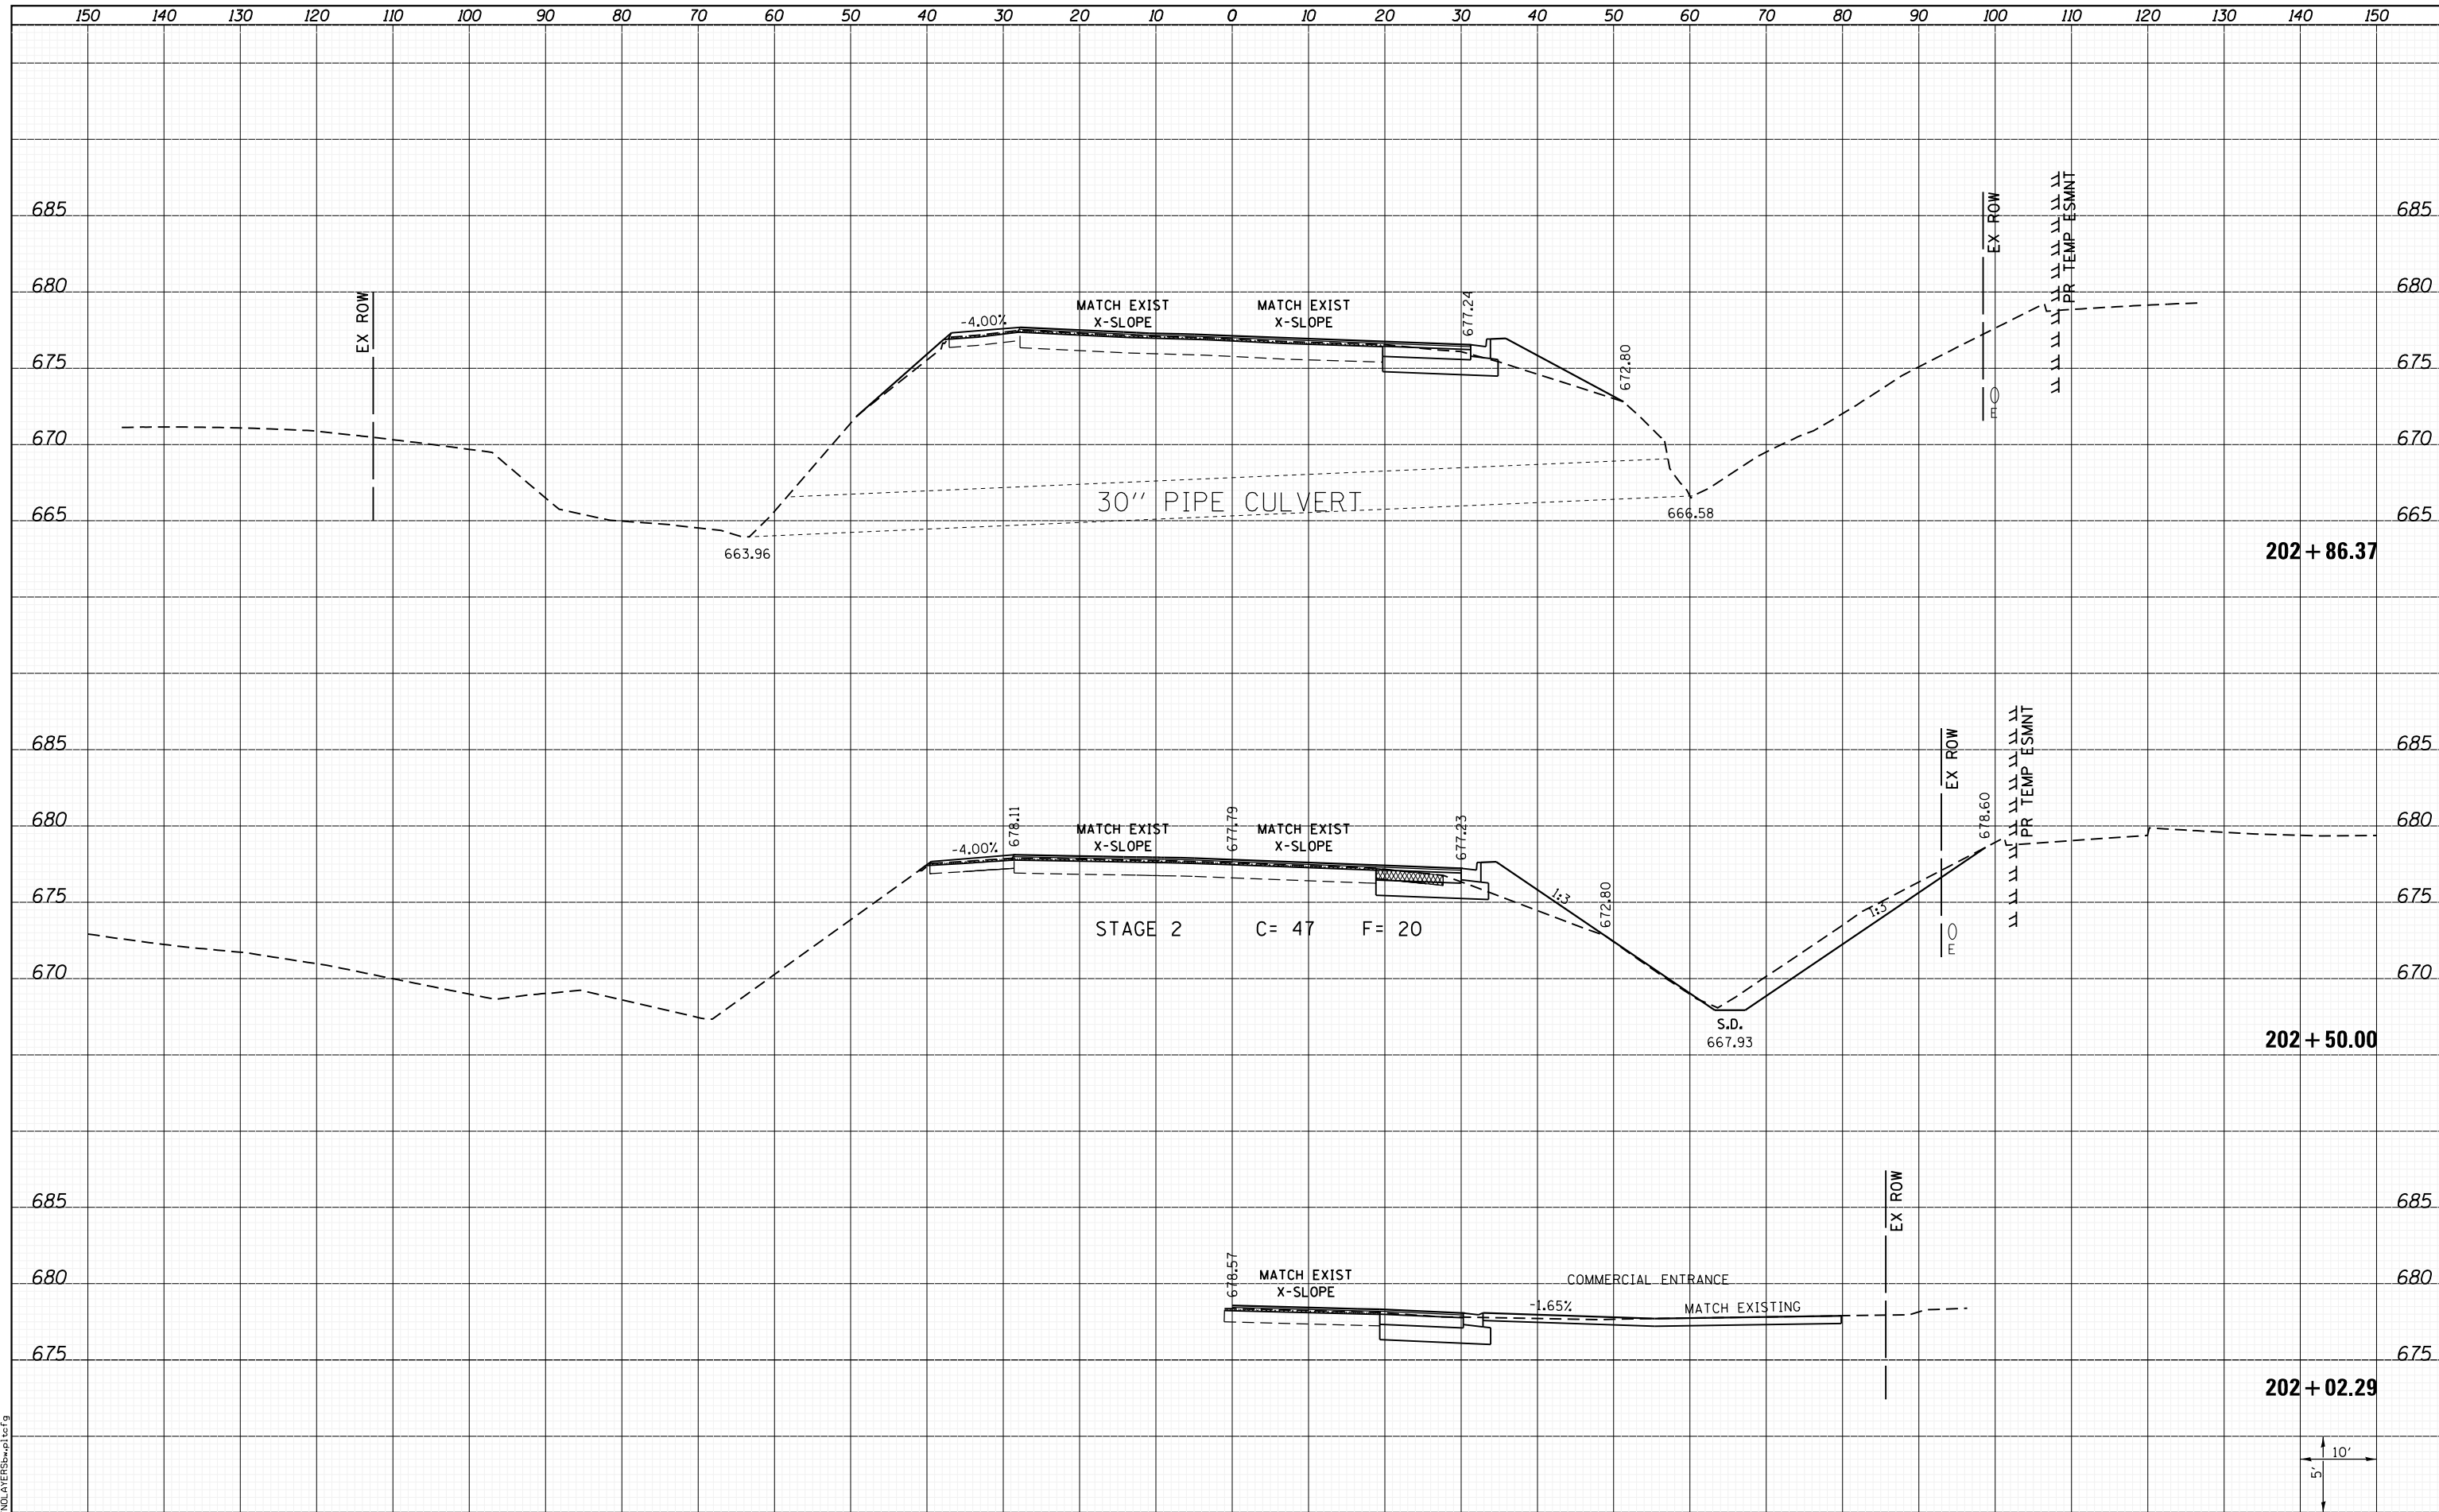

LAST SAVED = 1/24/2013
 PEN TABLE = VBI-Hat.rdi
 PLOT DRIVER = PdfPlotterServer.batcf9

| | | | |
|--|---------------------|------------|-----------|
| FILE NAME = | USER NAME = kaklues | DESIGNED - | REVISED - |
| I:\1001100\Phase II - 76817\Cad\T\Plans\312.L08\6817-sh1-N_Market-xssh.dgn | | DRAWN - | REVISED - |
| PLOT SCALE = 20.0000' / in. | | CHECKED - | REVISED - |
| PLOT DATE = 1/25/2013 5:06:53 PM | | DATE - | REVISED - |

STATE OF ILLINOIS
 DEPARTMENT OF TRANSPORTATION



CROSS SECTIONS
 NORTH MARKET DRIVE

SCALE: SHEET 4 OF 9 SHEETS STA. 202+02.29 TO STA. 202+86.37

| F.A.P. RTE. | SECTION | COUNTY | TOTAL SHEETS | SHEET NO. |
|--------------------|----------|--------|---------------------------|-----------|
| 312 | 68-WRS-1 | MONROE | 760 | 751 |
| CONTRACT NO. 76817 | | | ILLINOIS FED. AID PROJECT | |

