


DATE	
BY	
SURVEYED	
PLOTTED	
TEMPLATE	
AREAS	
CHECKED	
NO.	

DATE	
BY	
SURVEYED	
PLOTTED	
TEMPLATE	
AREAS	
CHECKED	
NO.	

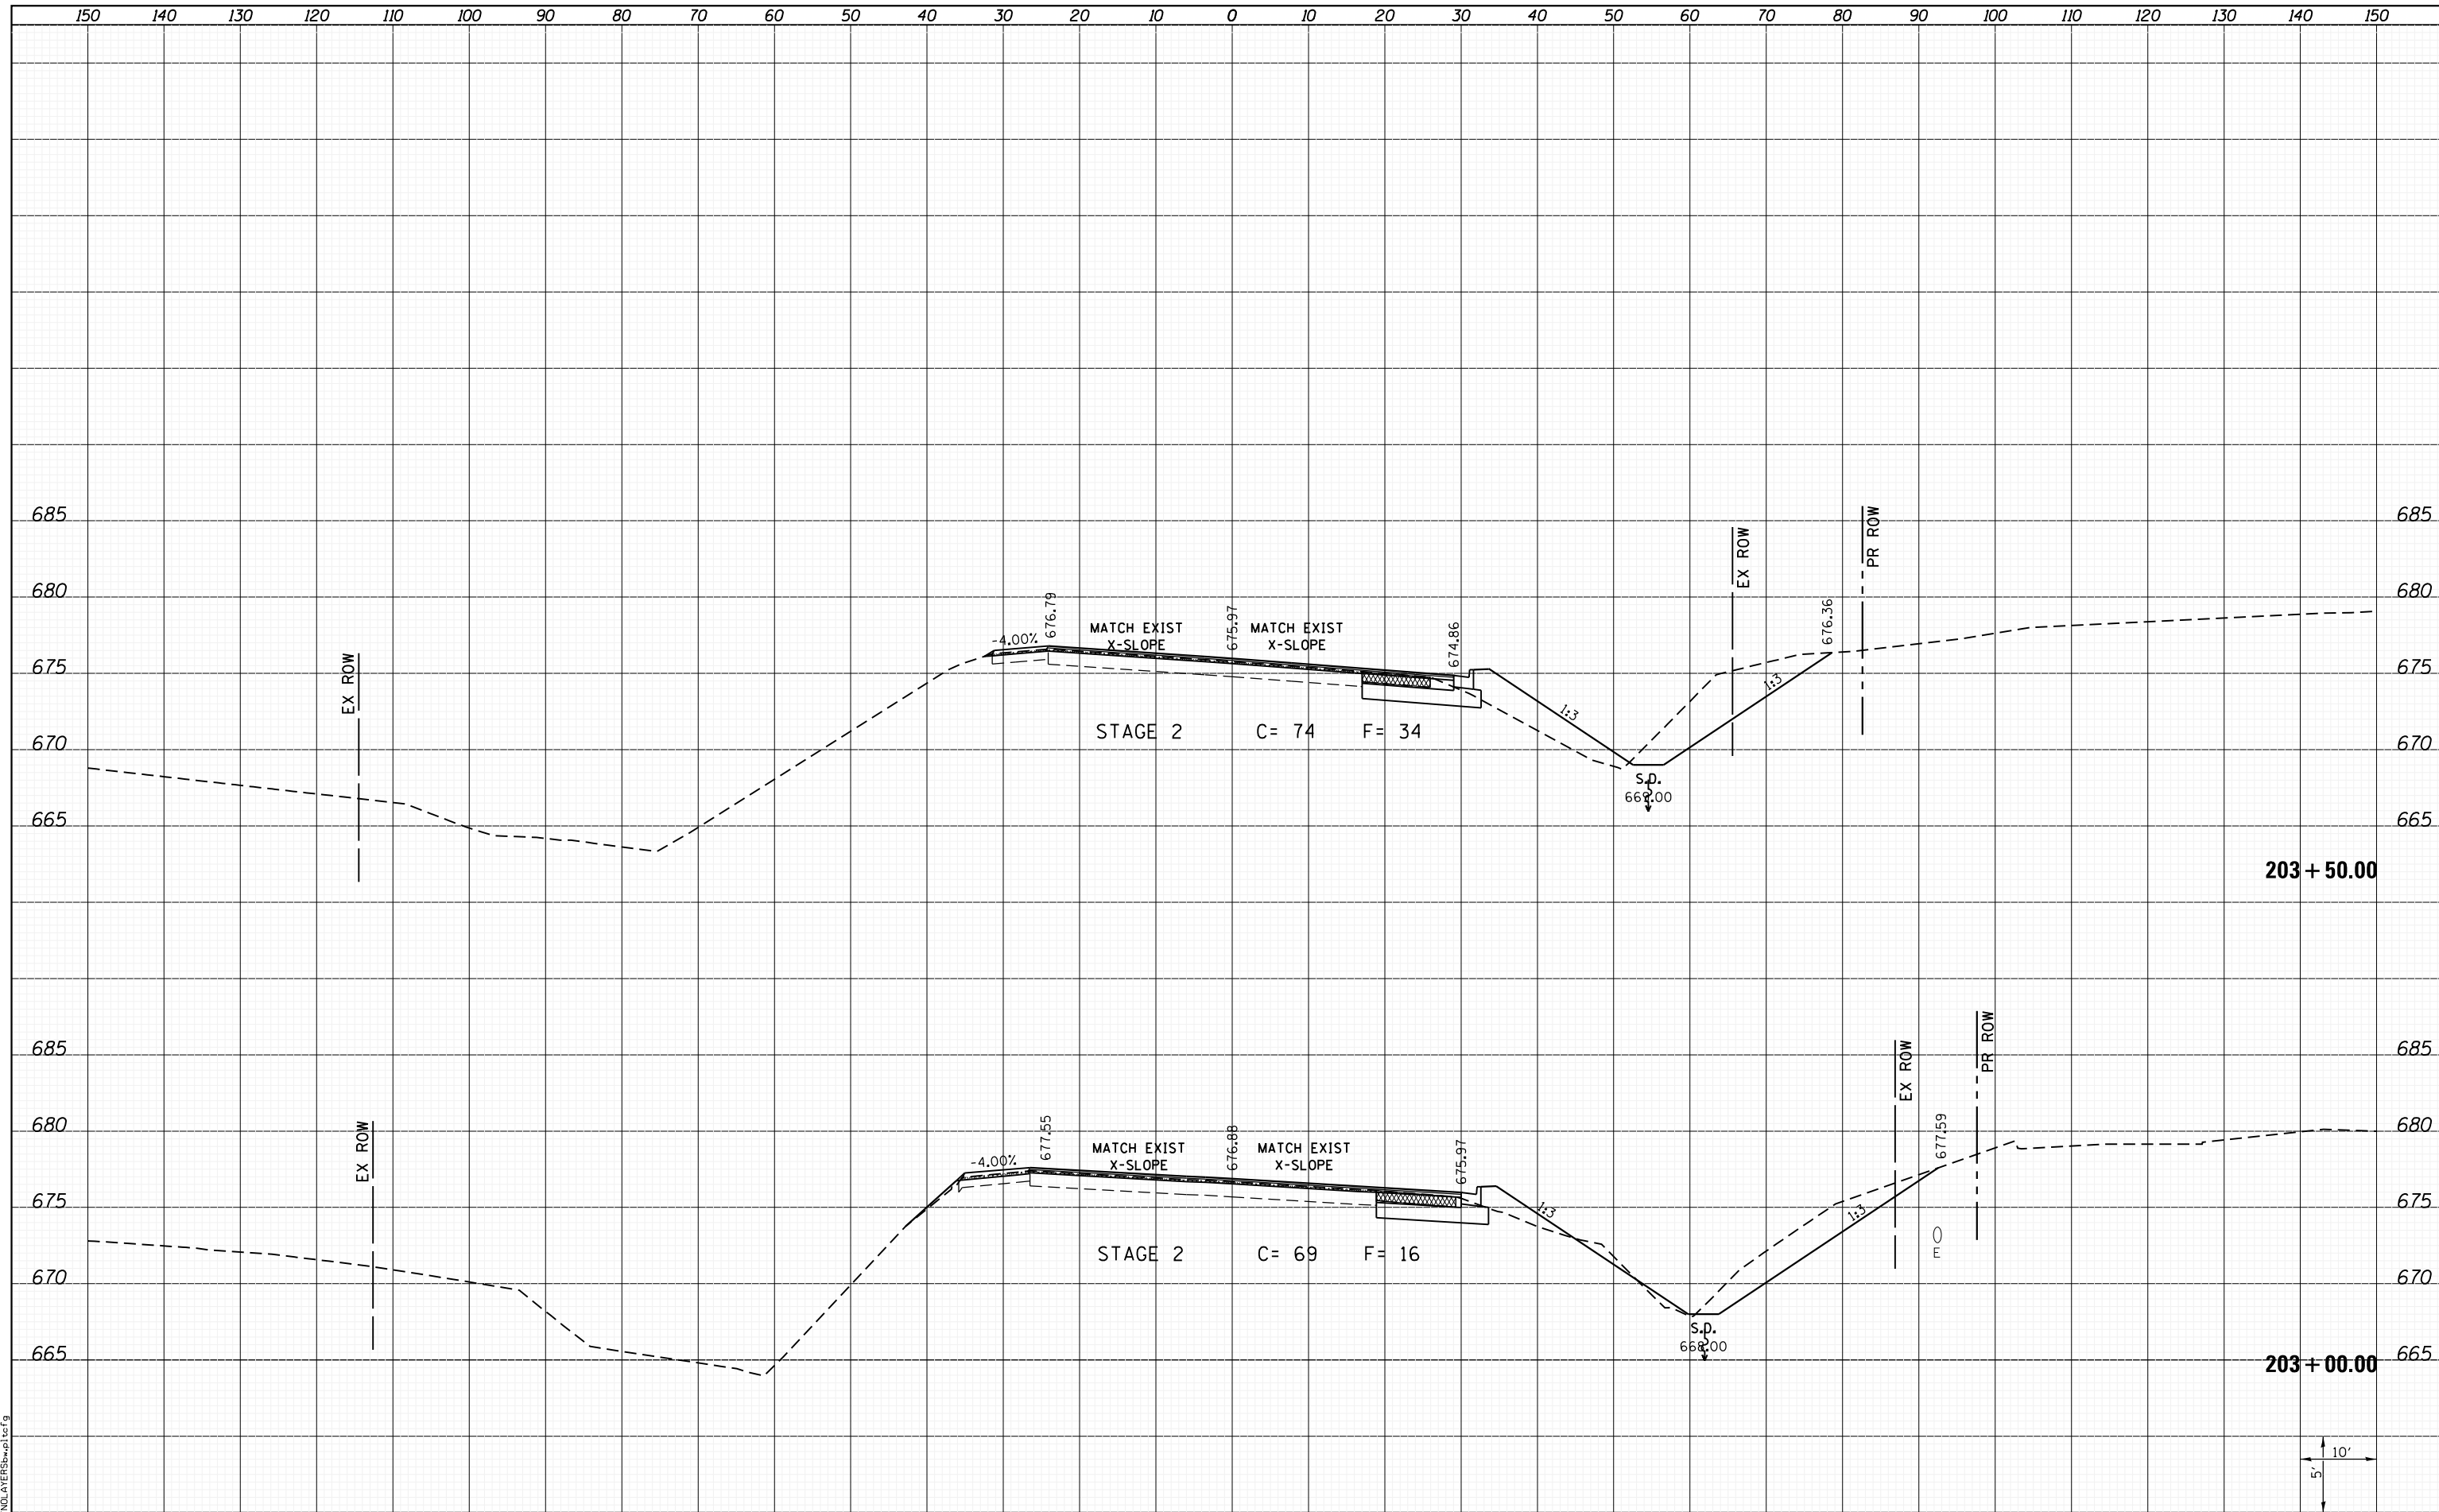

LAST SAVED = 1/24/2013
 PEN TABLE = VBI-H&S-1.rdi
 PLOT DRIVER = PLOTDRIVER\$wpcplc9

FILE NAME =	USER NAME = kaklues	DESIGNED -	REVISED -
I:\10011001_Phase II - 76817\Cad\T\Plans\312.L08	6817-sh1-N_Market-xssh.dgn	DRAWN -	REVISED -
	PLOT SCALE = 20.0000' / in.	CHECKED -	REVISED -
	PLOT DATE = 1/25/2013 5:06:53 PM	DATE -	REVISED -

**STATE OF ILLINOIS
 DEPARTMENT OF TRANSPORTATION**



CROSS SECTIONS
 NORTH MARKET DRIVE
 SCALE: SHEET 5 OF 9 SHEETS STA. 203+00.00 TO STA. 203+50.00

F.A.P. RTE.	SECTION	COUNTY	TOTAL SHEETS	SHEET NO.
312	68-WRS-1	MONROE	760	752
				CONTRACT NO. 76817
ILLINOIS FED. AID PROJECT				