


DATE	
BY	
SURVEYED	
PLOTTED	
TEMPLATE	
AREAS	
AREAS CHECKED	
FINAL SURVEY NO.	
NOTE BOOK NO.	

DATE	
BY	
SURVEYED	
PLOTTED	
TEMPLATE	
AREAS	
AREAS CHECKED	
ORIGINAL SURVEY NO.	
NOTE BOOK NO.	

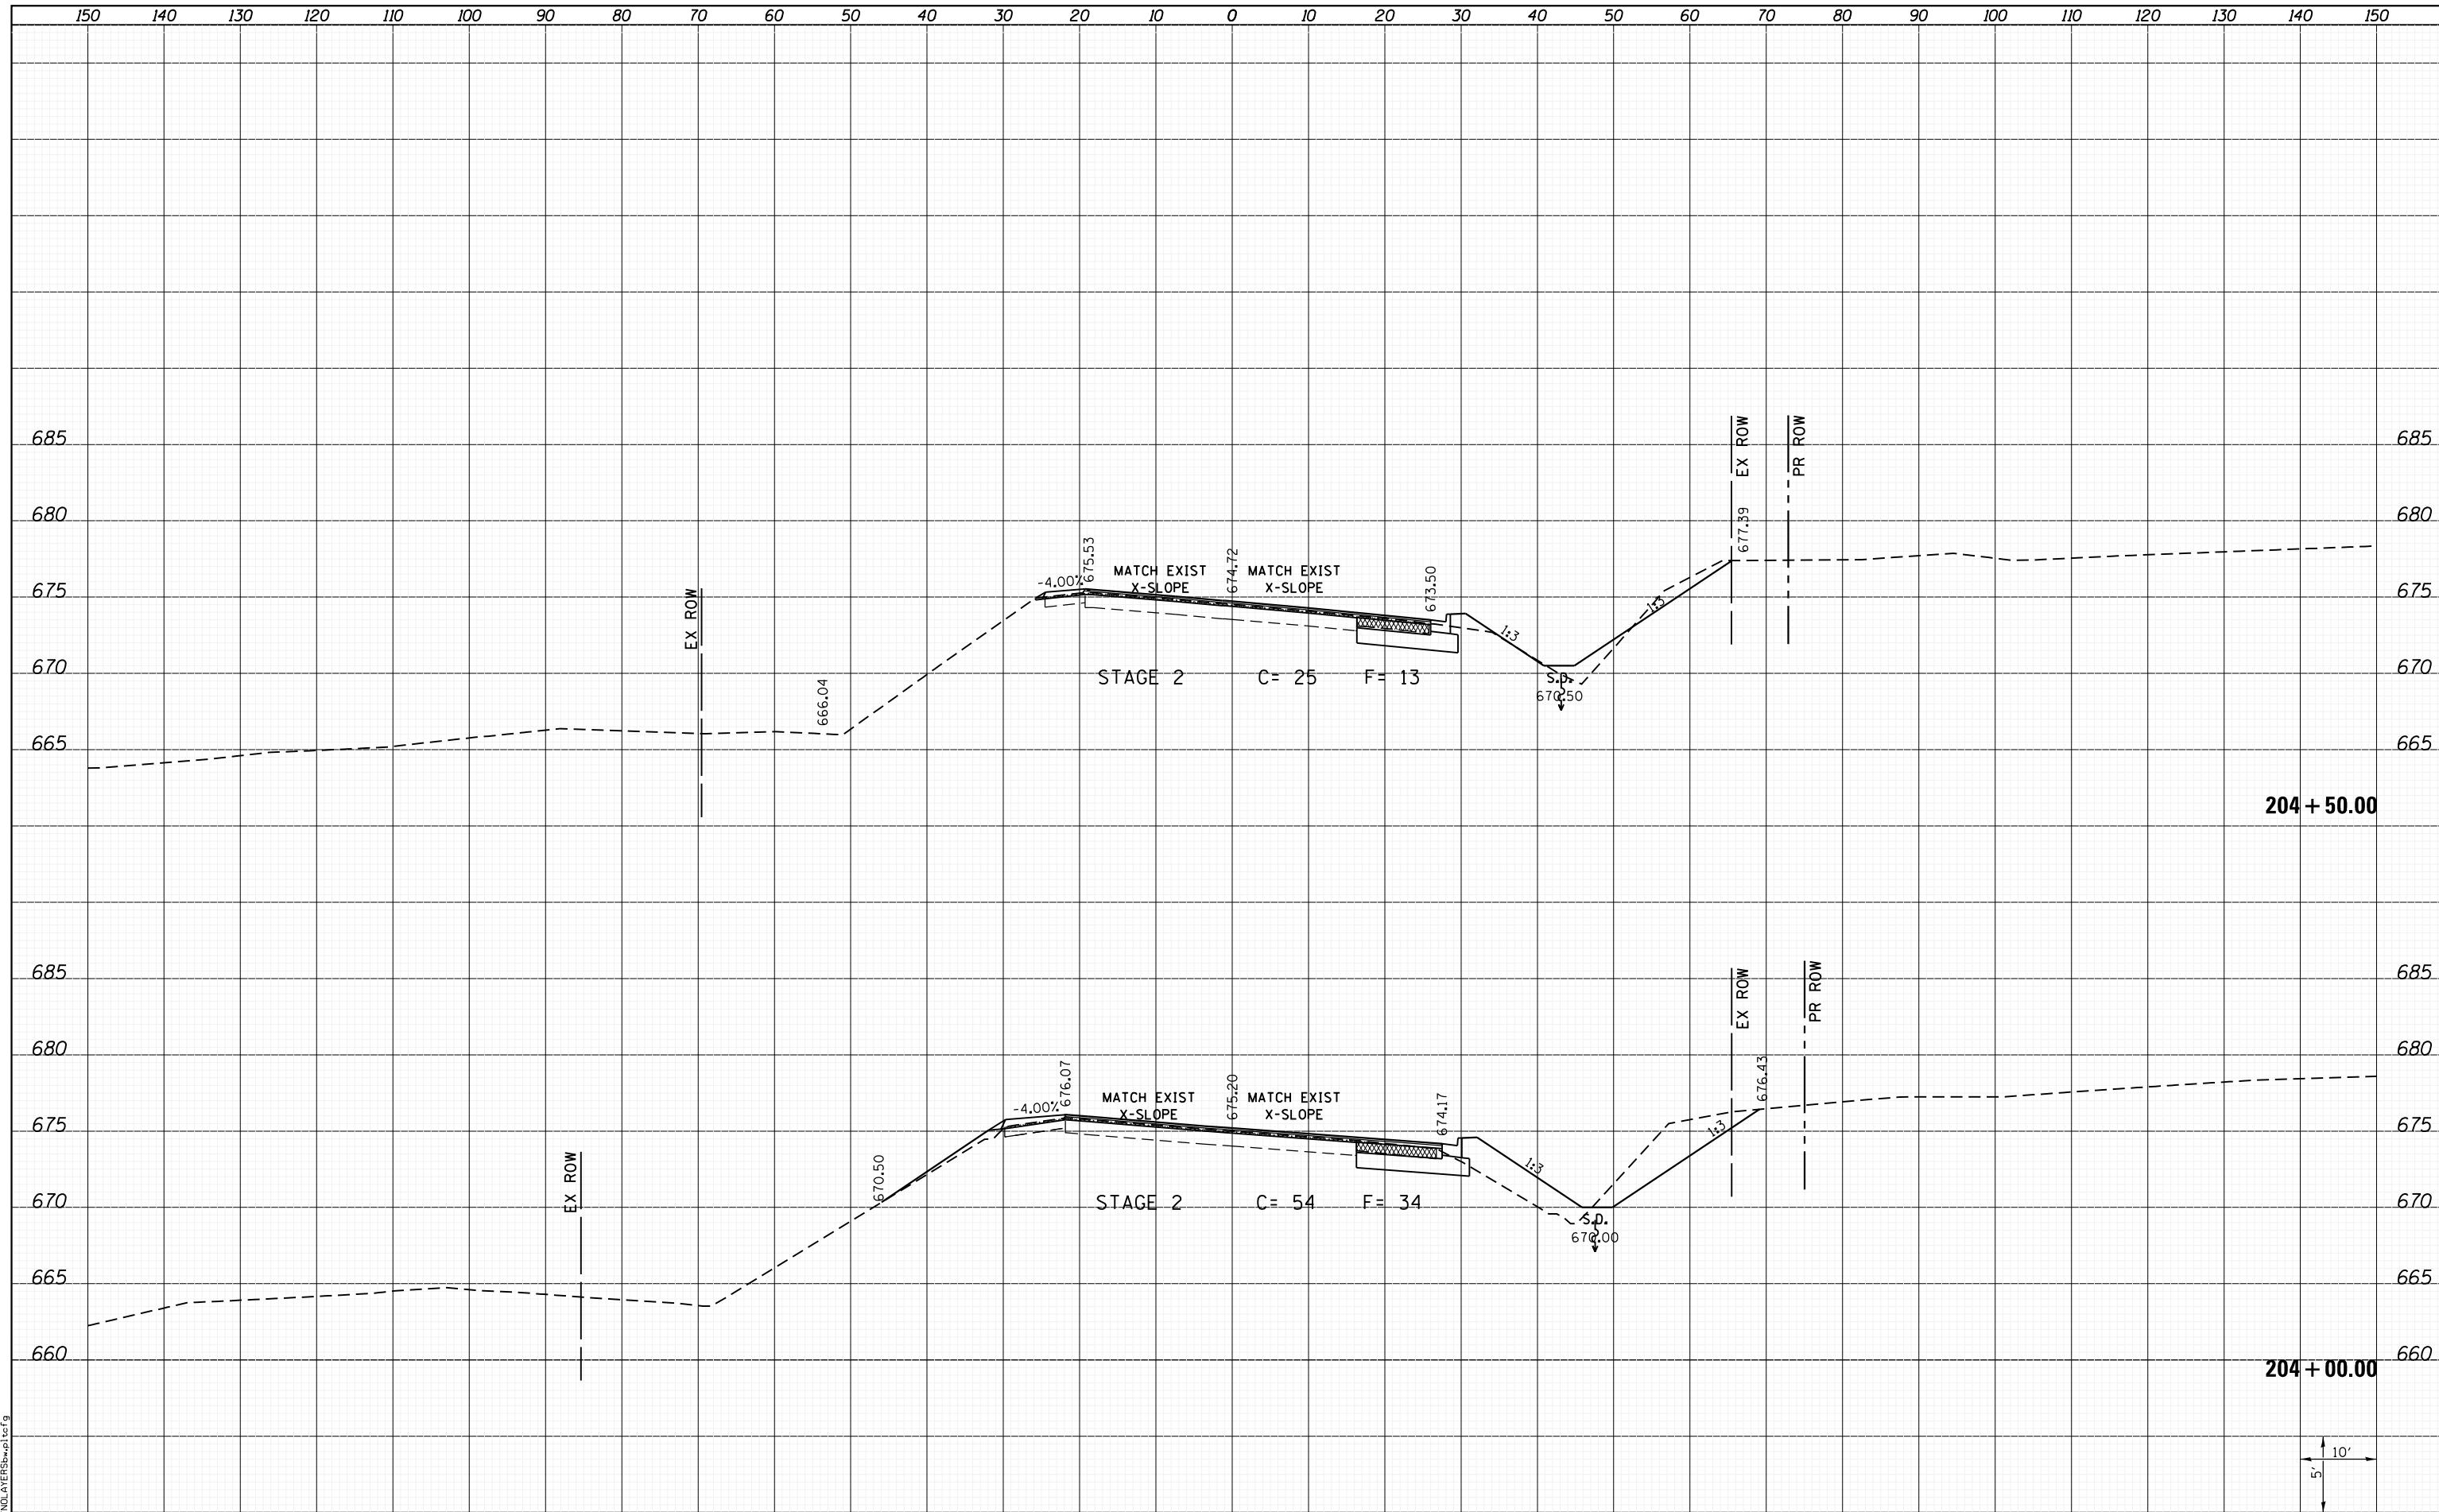

LAST SAVED = 1/24/2013 10:06:54 AM
 PEN TABLE = V:\H&S\17617\17617.dwg
 PLOT DRIVER = PdfPlotterServer.plt

FILE NAME =	I:\10011001_Phase II - 76817\Cad\T\Plans\312.L08\6817-sh1-N_Market-xxsh1.dgn	DESIGNED -	REVISOR -
USER NAME = kakluos		DRAWN -	REVISOR -
PLOT SCALE = 20.0000' / in.		CHECKED -	REVISOR -
PLOT DATE = 1/25/2013 5:06:54 PM		DATE -	REVISOR -

STATE OF ILLINOIS
DEPARTMENT OF TRANSPORTATION



SCALE: SHEET 6 OF 9 SHEETS STA. 204+00.00 TO STA. 204+50.00

CROSS SECTIONS
NORTH MARKET DRIVE

F.A.P. RTE.	SECTION	COUNTY	TOTAL SHEETS	SHEET NO.
312	68-WRS-1	MONROE	760	753
CONTRACT NO. 76817				
ILLINOIS FED. AID PROJECT				

