


DATE	
BY	
SURVEYED	
PLOTTED	
TEMPLATE	
AREAS	
CHECKED	
NO.	

DATE	
BY	
SURVEYED	
PLOTTED	
TEMPLATE	
AREAS	
CHECKED	
NO.	

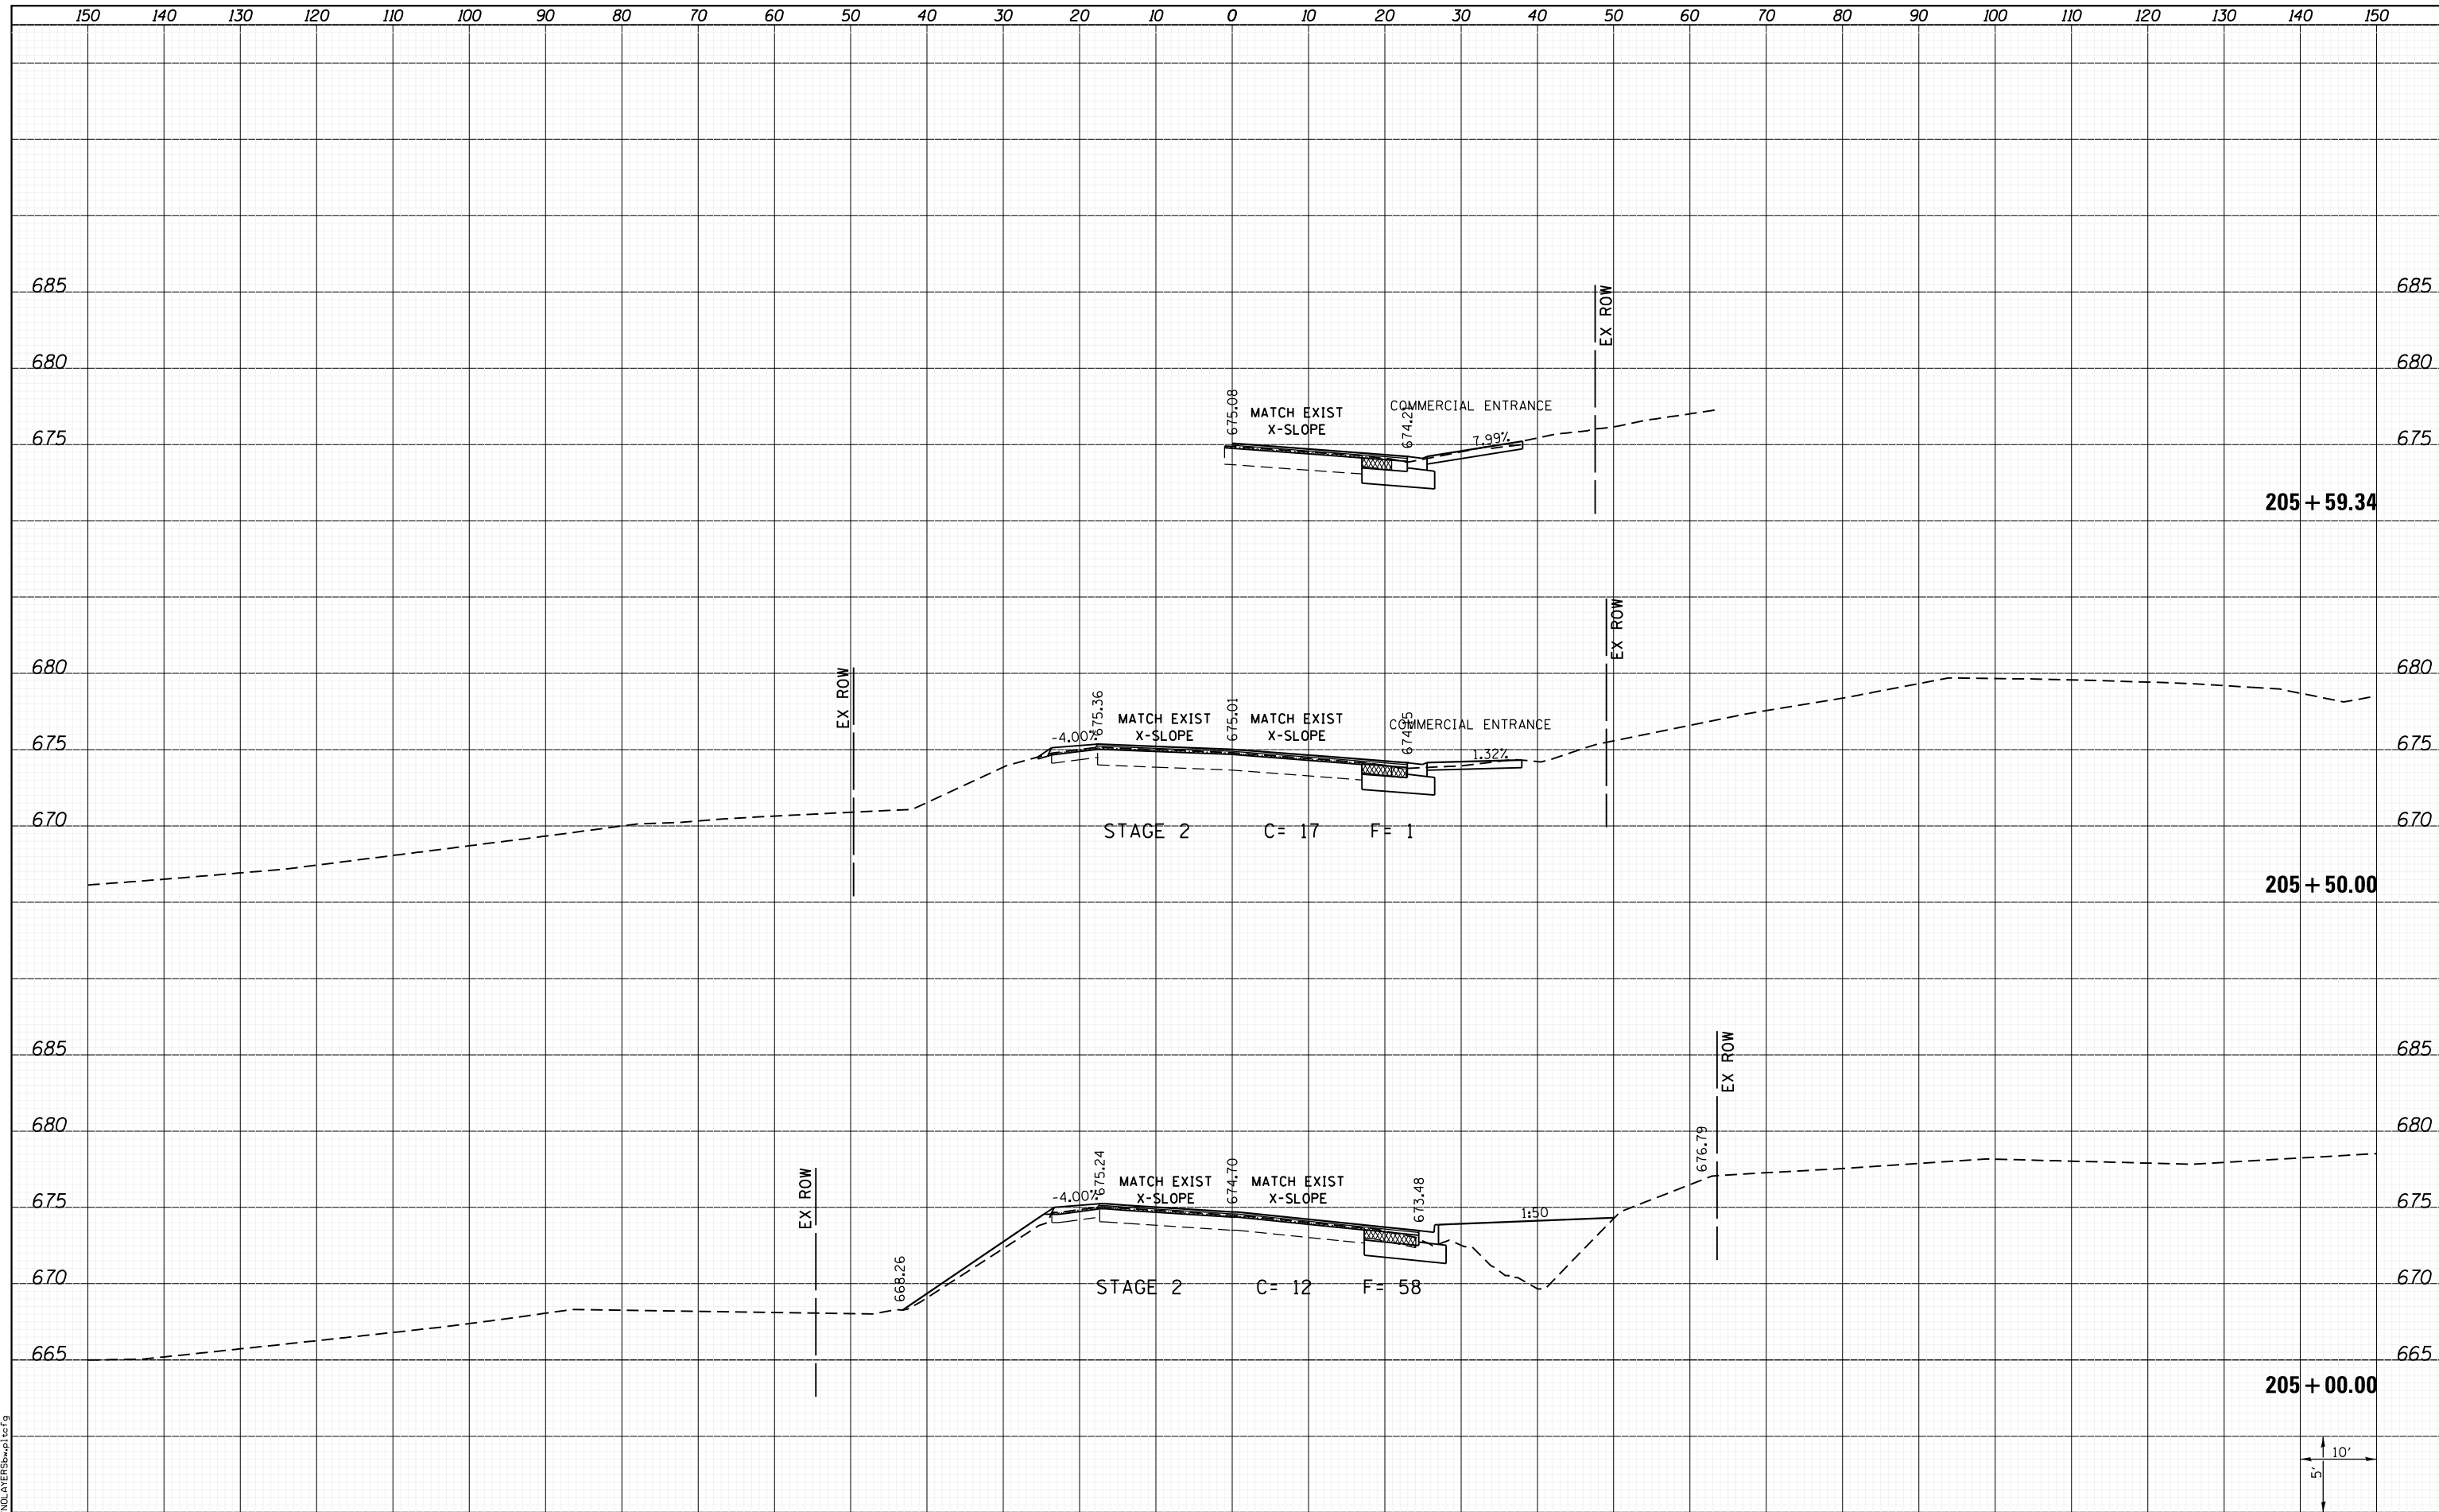

LAST SAVED = 1/24/2013  
 PEN TABLE = V:\H&S\17101  
 PLOT DRIVER = B:\PLOTTERS\pwtcf9

FILE NAME = I:\10011001_Phase II - 76817\Cad\T\Plans\312.L0876817-sh1-N_Market-xssh.dgn	USER NAME = kaklues	DESIGNED -	REVISIED -
PLOT SCALE = 20.0000' / in.		DRAWN -	REVISIED -
PLOT DATE = 1/25/2013 5:06:54 PM		CHECKED -	REVISIED -
		DATE -	REVISIED -

STATE OF ILLINOIS  
 DEPARTMENT OF TRANSPORTATION



CROSS SECTIONS  
 NORTH MARKET DRIVE

SCALE: SHEET 7 OF 9 SHEETS STA. 205+00.00 TO STA. 205+59.34

F.A.P. RTE. 312	SECTION 68-WRS-1	COUNTY MONROE	TOTAL SHEETS 760	SHEET NO. 754
CONTRACT NO. 76817			ILLINOIS FED. AID PROJECT	

